


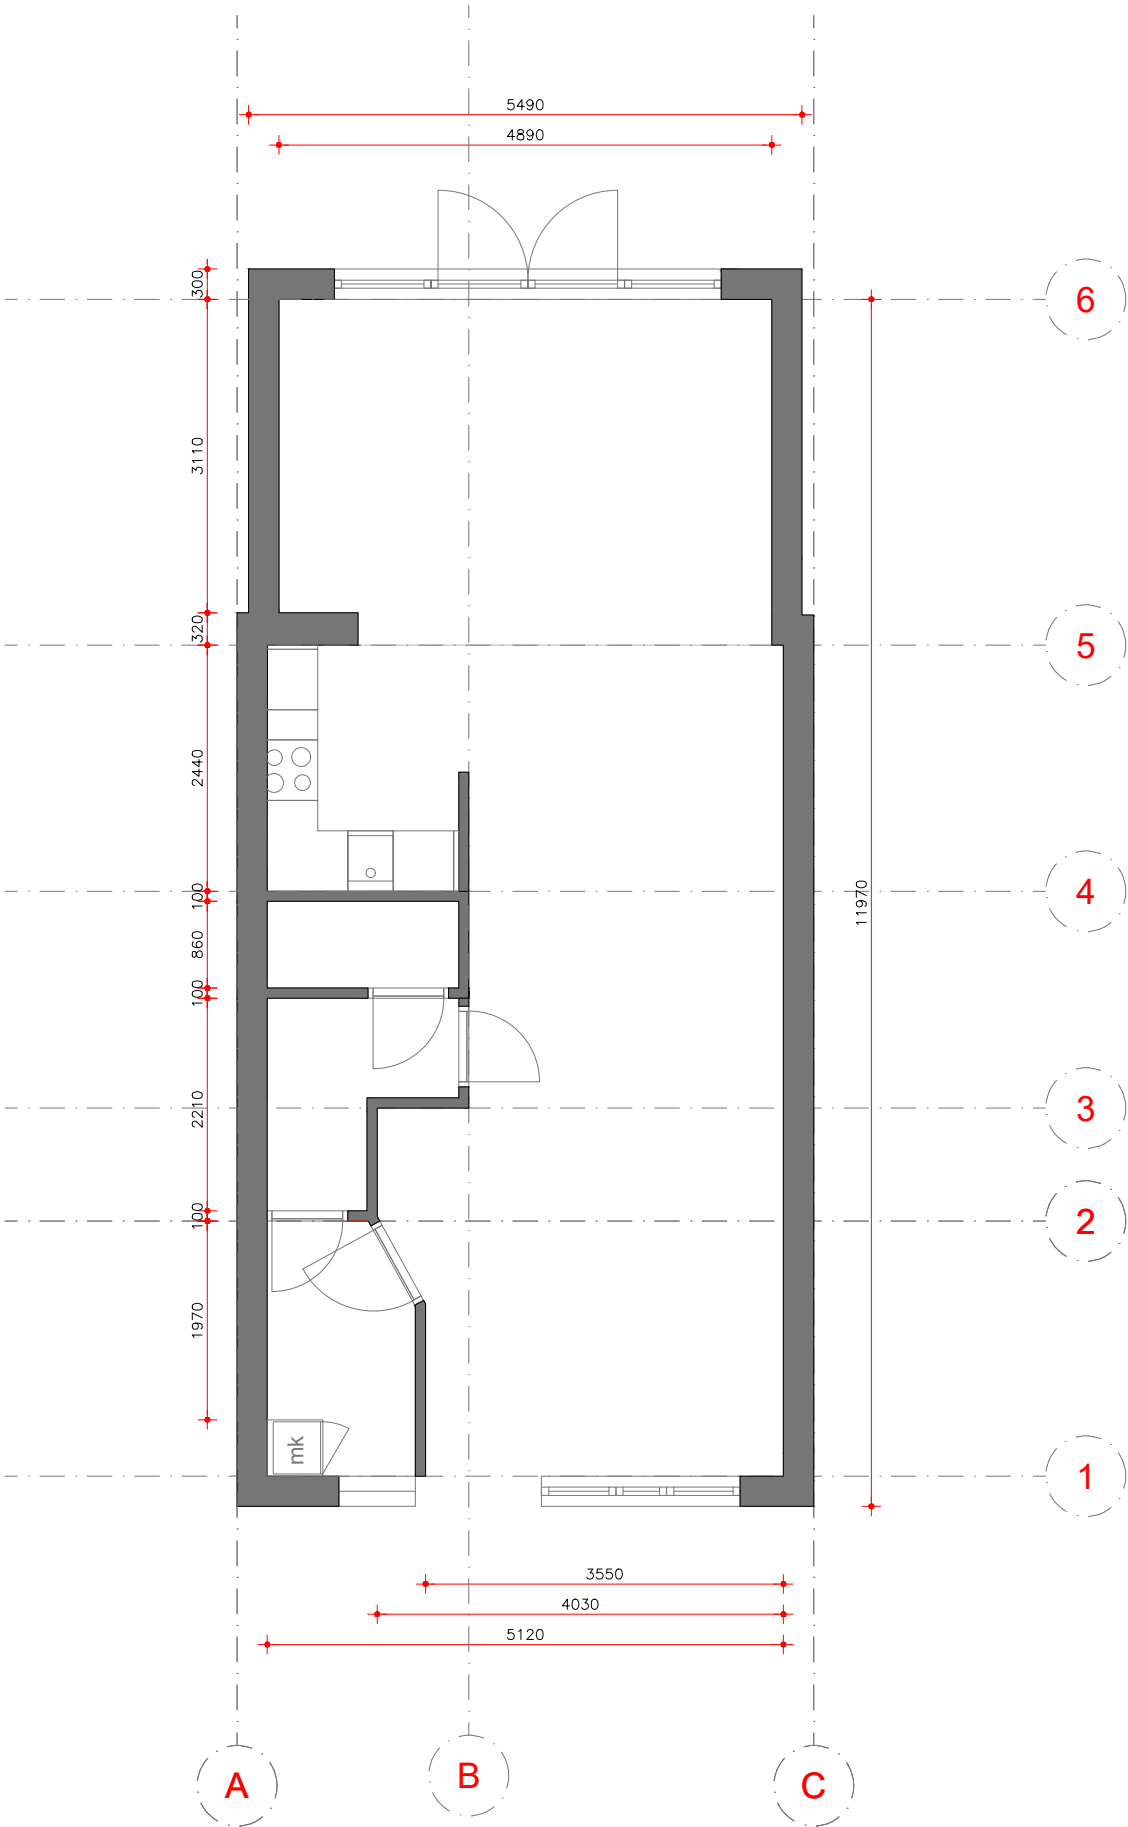

MINIMUC
DESIGN STUDIO

Molenveld 4
5611 EX Eindhoven
www.minimuc.com
contact@minimuc.com

project
Vogelkers 52
client
Chloe + Jordi

date	phase	work nr.
17.04.2024	DO	069.R
change	format	scale
20.12.2023 (01)	A3	1/75

drawing type
Floor Plan
drawing name
Existing Ground Floor

drawing nr.
069.R_000


Demolition Plan

Take down existing balcony door

Remove existing wood flooring

Demolish side wall

Remove door and corner fixings

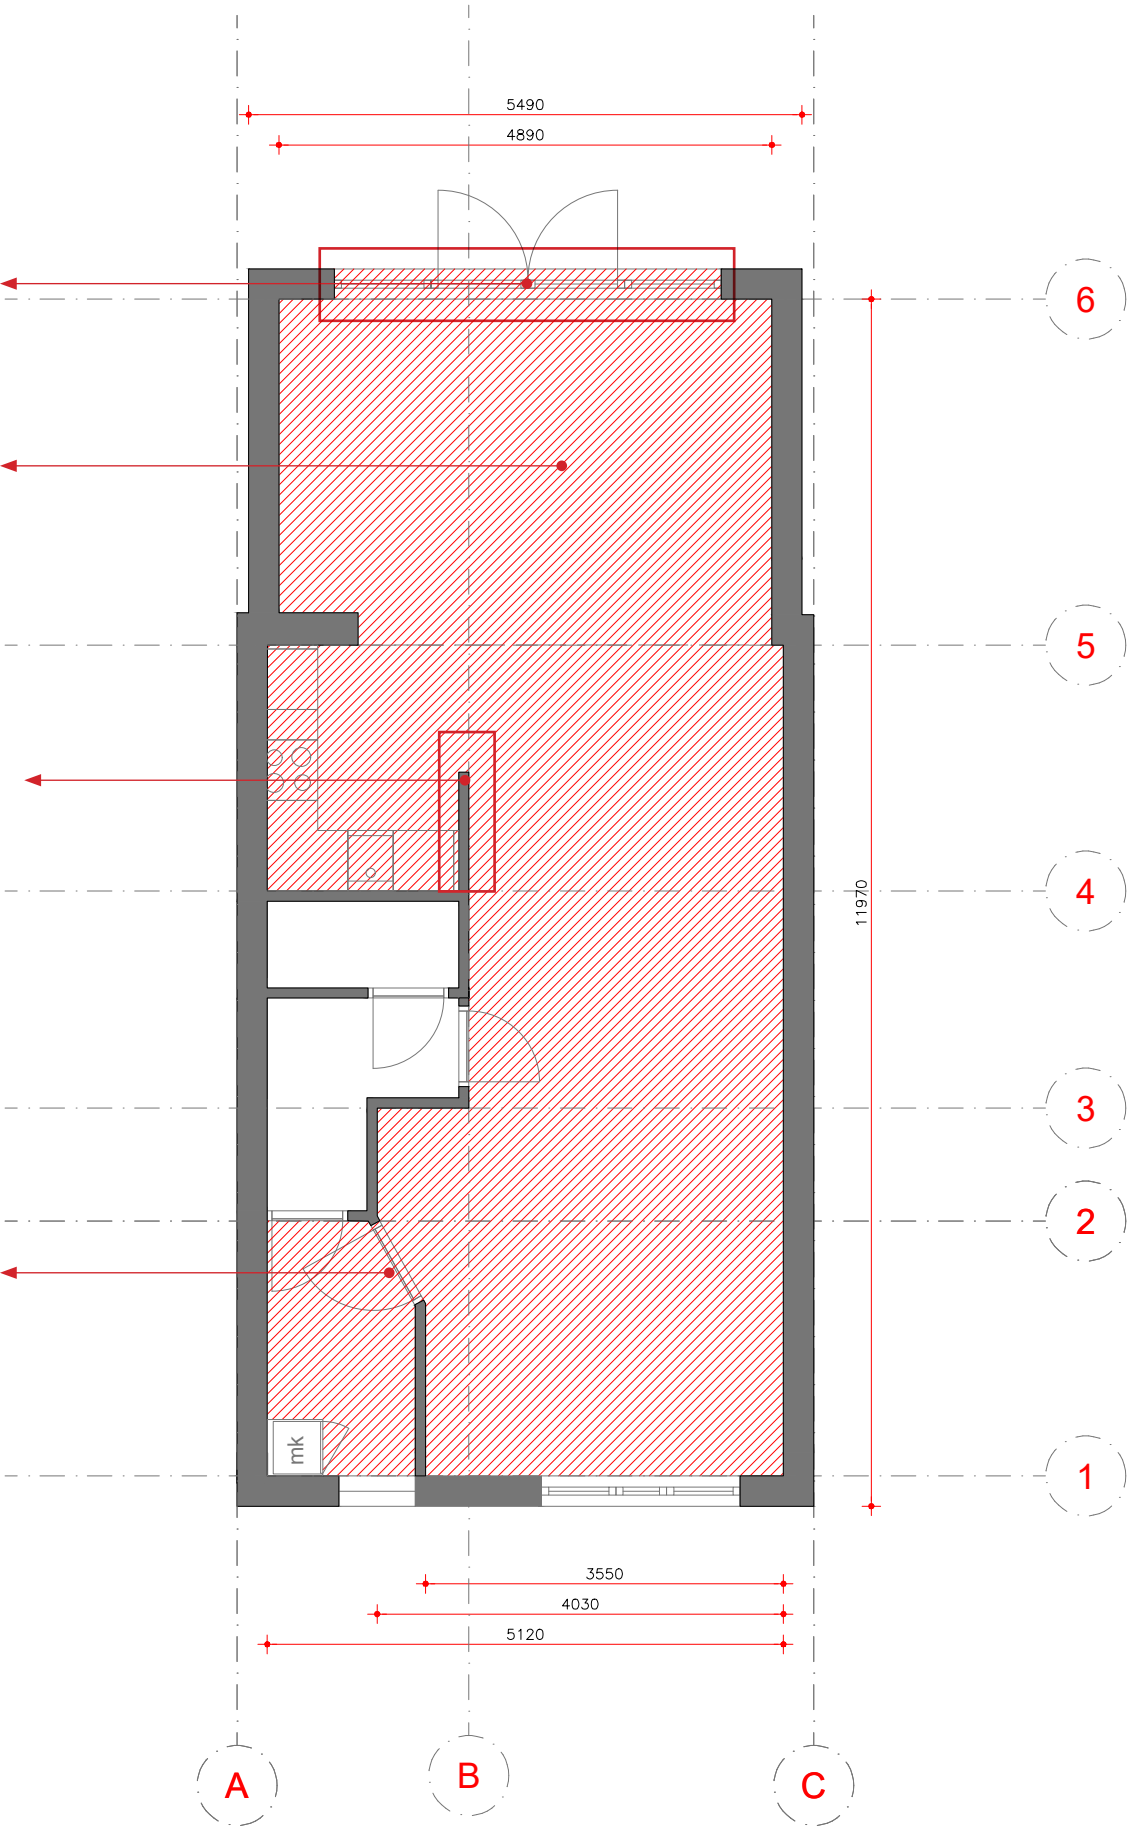

Extend of areas, fixed furniture
& other items to be demolished

minimuc
DESIGN STUDIO


Molenveld 4
5611 EX Eindhoven
www.minimuc.com
contact@minimuc.com

project
Vogelkers 52
client
Chloe + Jordi

date	phase	work nr.
17.04.2024	DO	069.R
change	format	scale
20.12.2023 (01)	A3	1/75

drawing type
Floor Plan
drawing name
Existing Ground Floor / Demolition Plan

drawing nr.
069.R_001

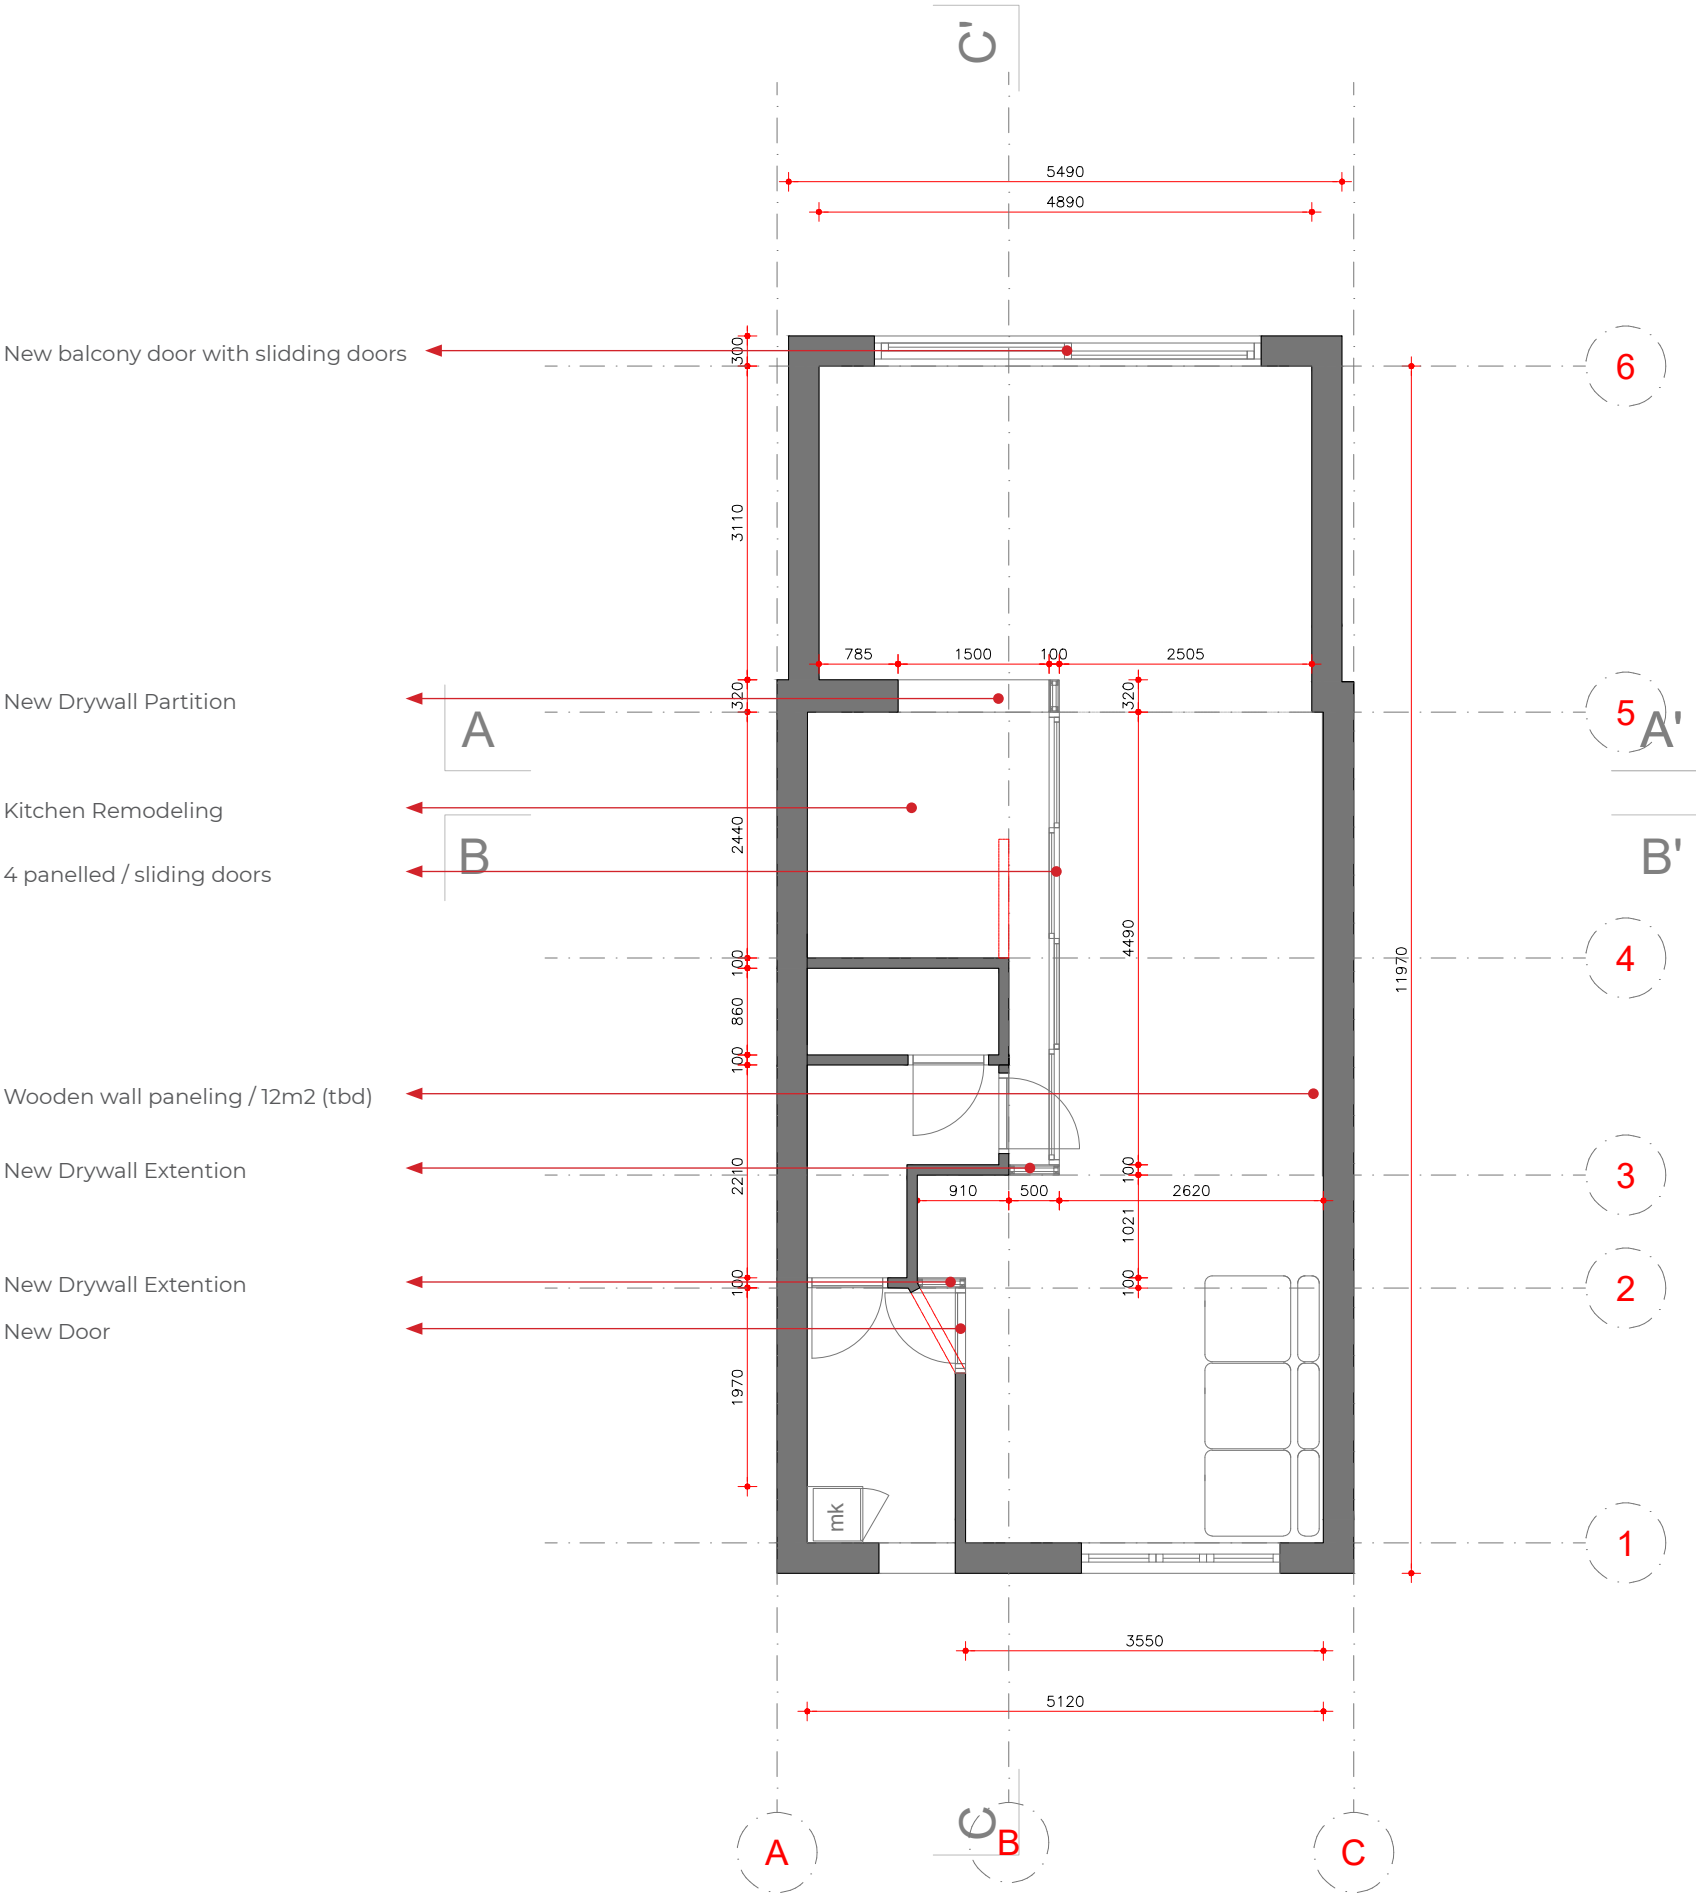

MINIMUC
DESIGN STUDIO


Molenveld 4
5611 EX Eindhoven
www.minimuc.com
contact@minimuc.com

project
Vogelkers 52
client
Chloe + Jordi

date	phase	work nr.
17.04.2024	DO	069.R
change	format	scale
20.12.2023 (01)	A3	1/75

drawing type
Floor Plan
drawing name
Ground Floor / Proposed GF Plan

drawing nr.
069.R_002

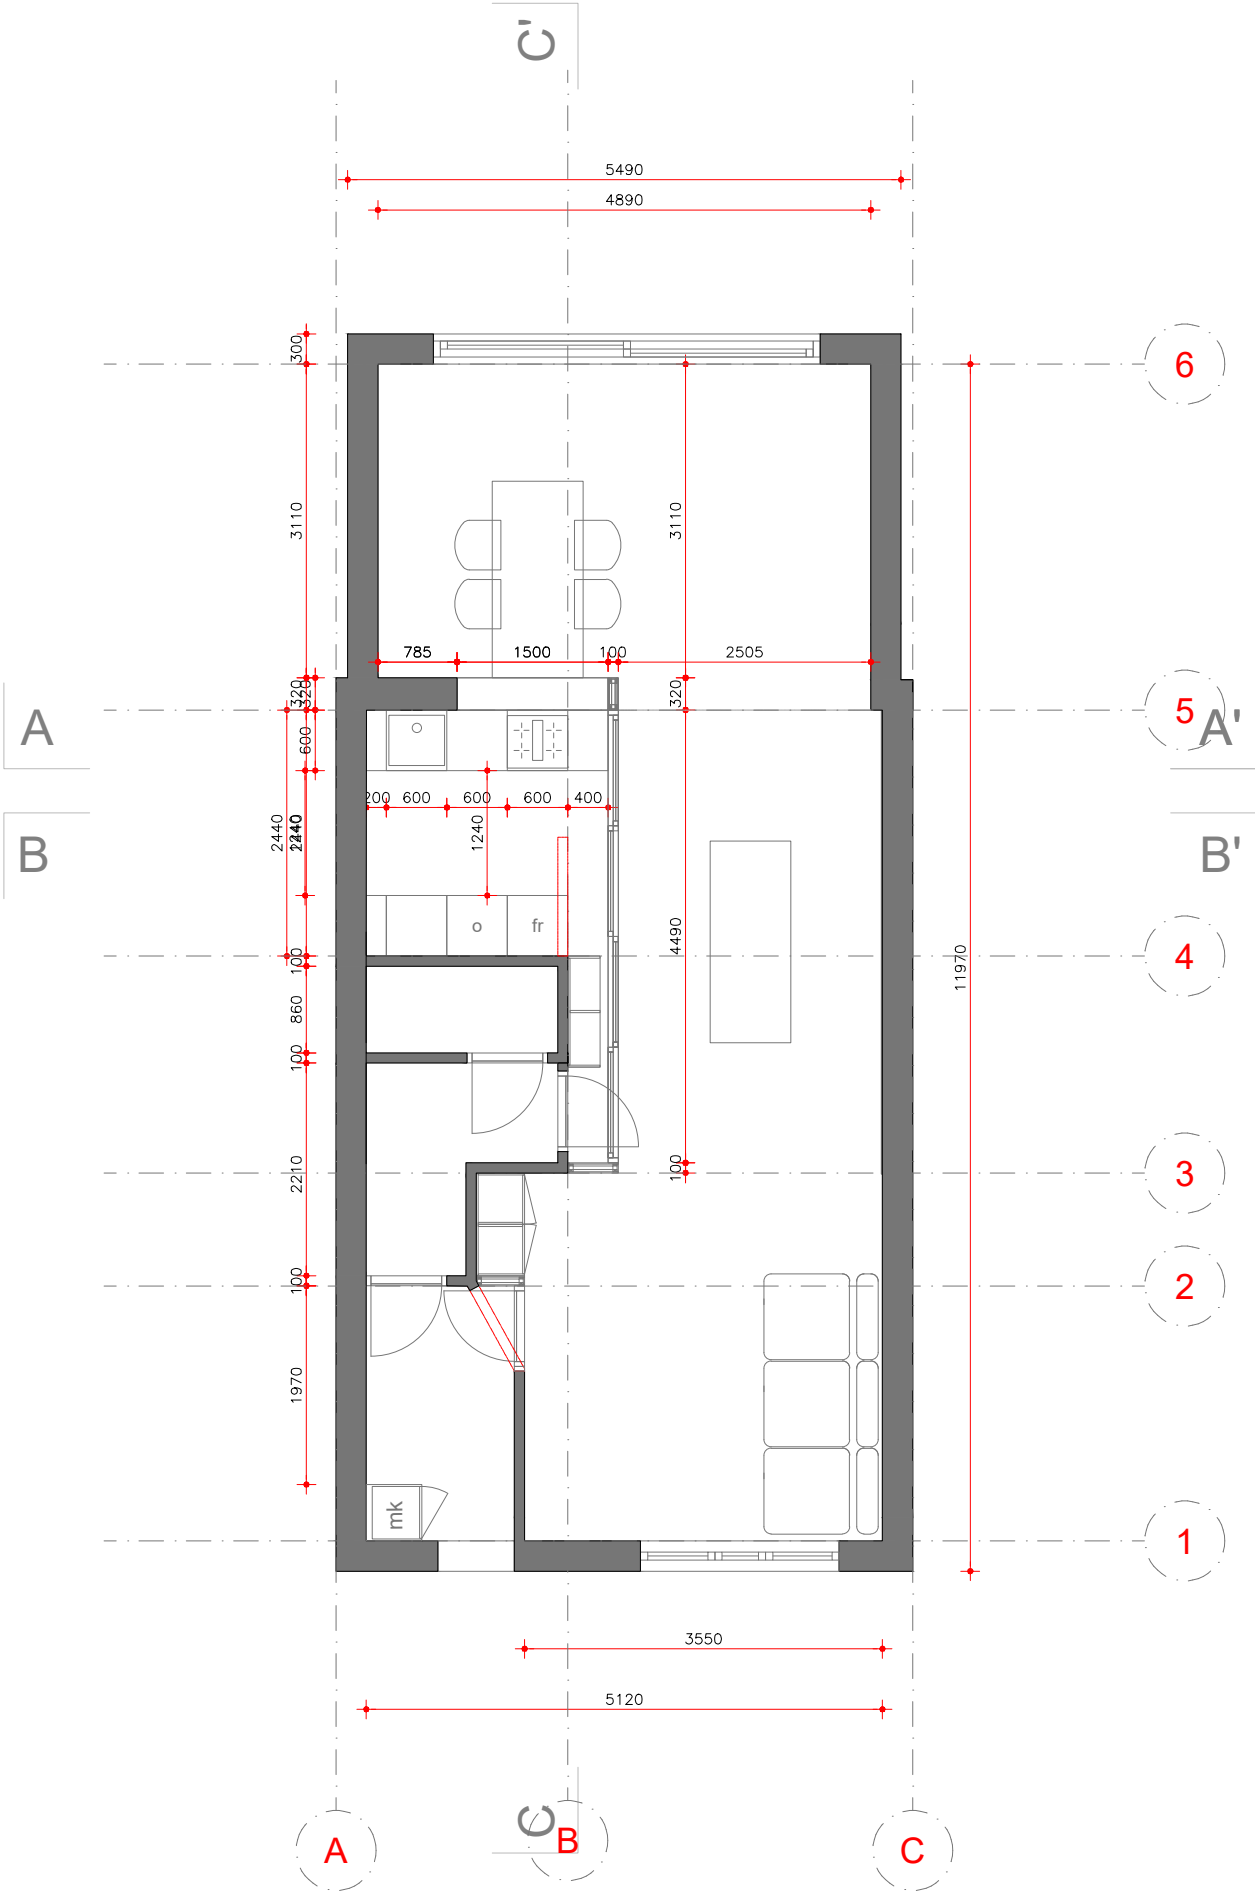

MINIMUC
DESIGN STUDIO

Molenveld 4
5611 EX Eindhoven
www.minimuc.com
contact@minimuc.com

project
Vogelkers 52
client
Chloe + Jordi

date	phase	work nr.
17.04.2023	DO	069.R
change	format	scale
20.12.2023 (01)	A3	1/75

drawing type
Floor Plan
drawing name
Ground Floor / Proposed Layout

drawing nr.
069.R_005