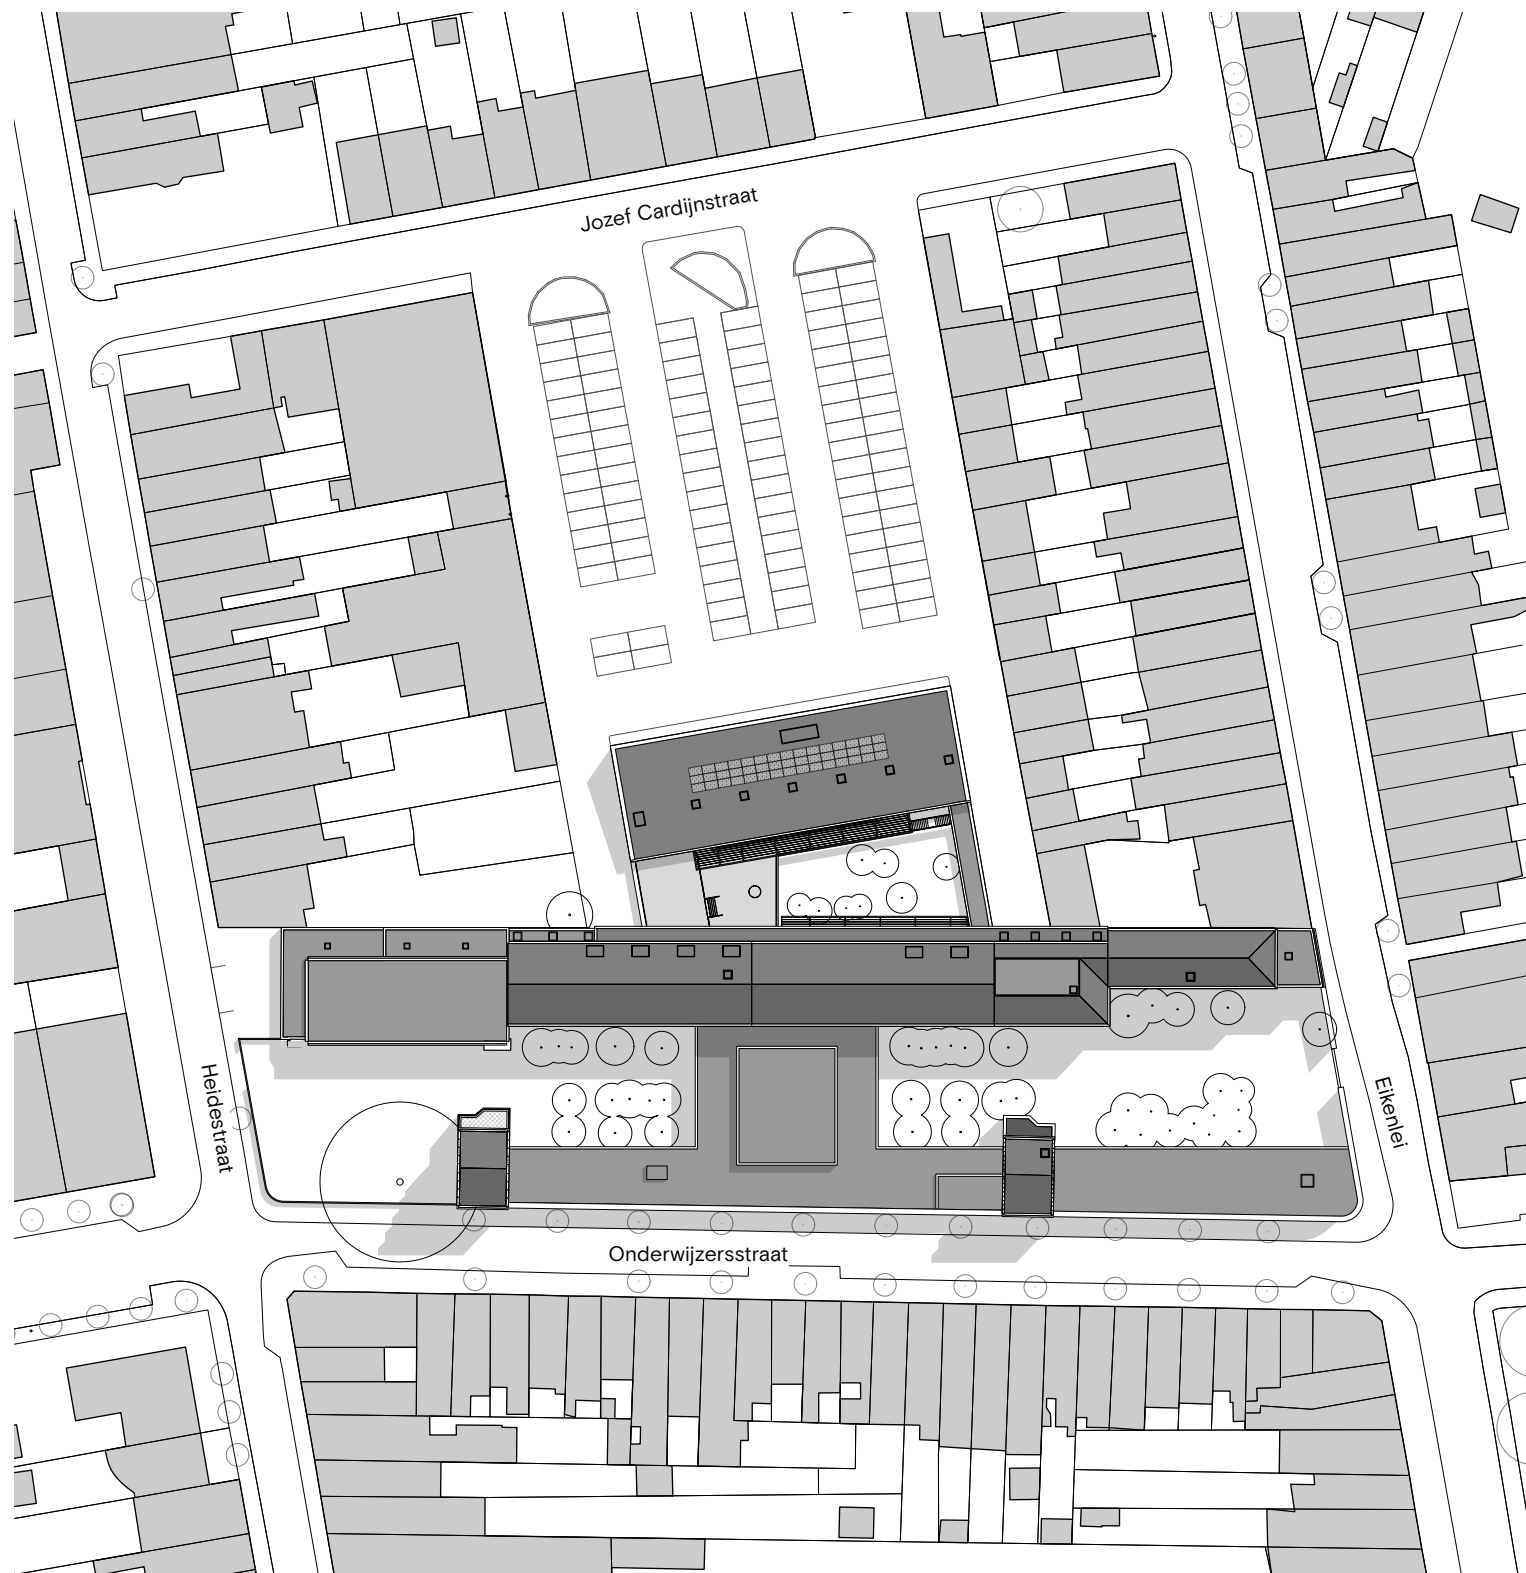


inplantingsplan