



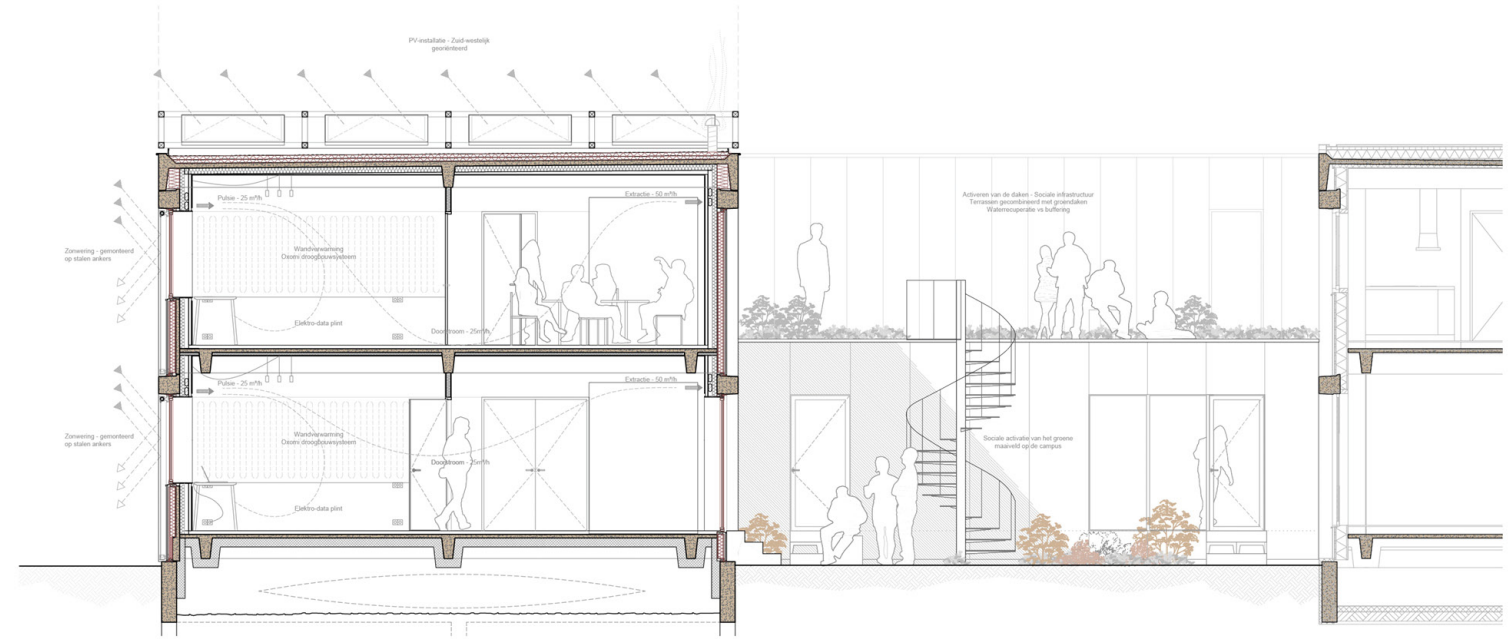


Cross section



Longitudinal section

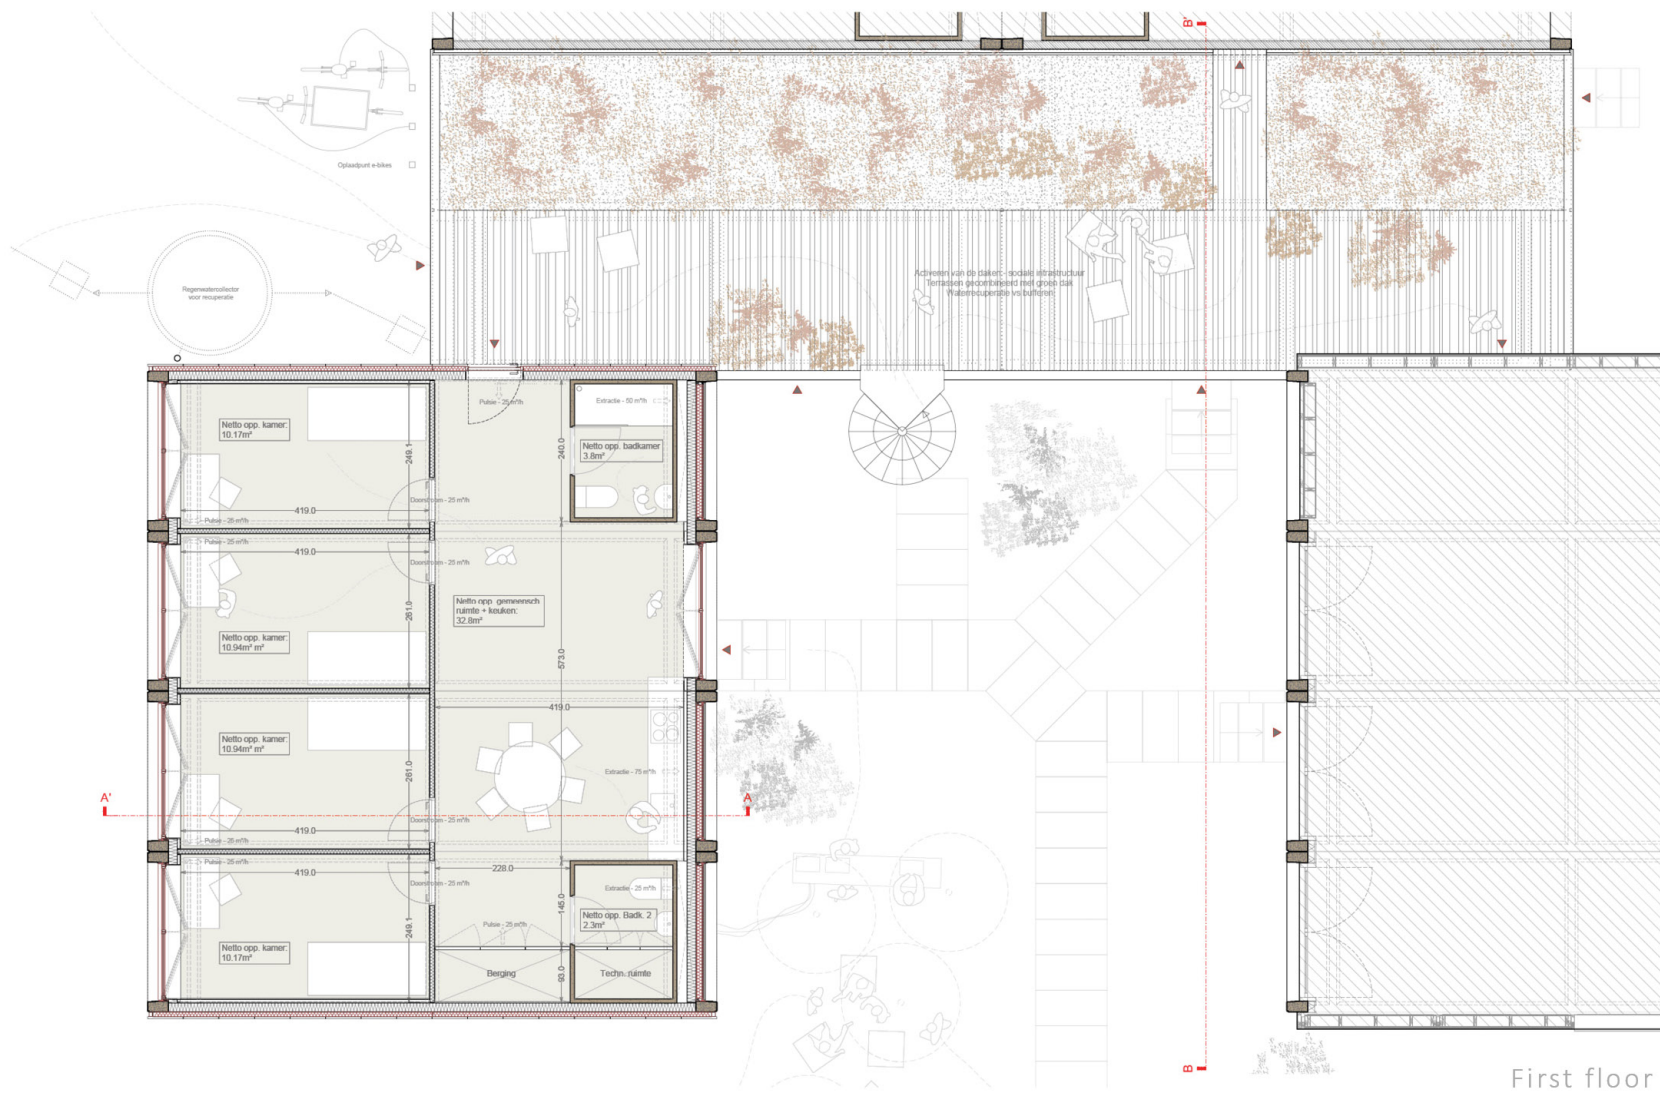

First floor

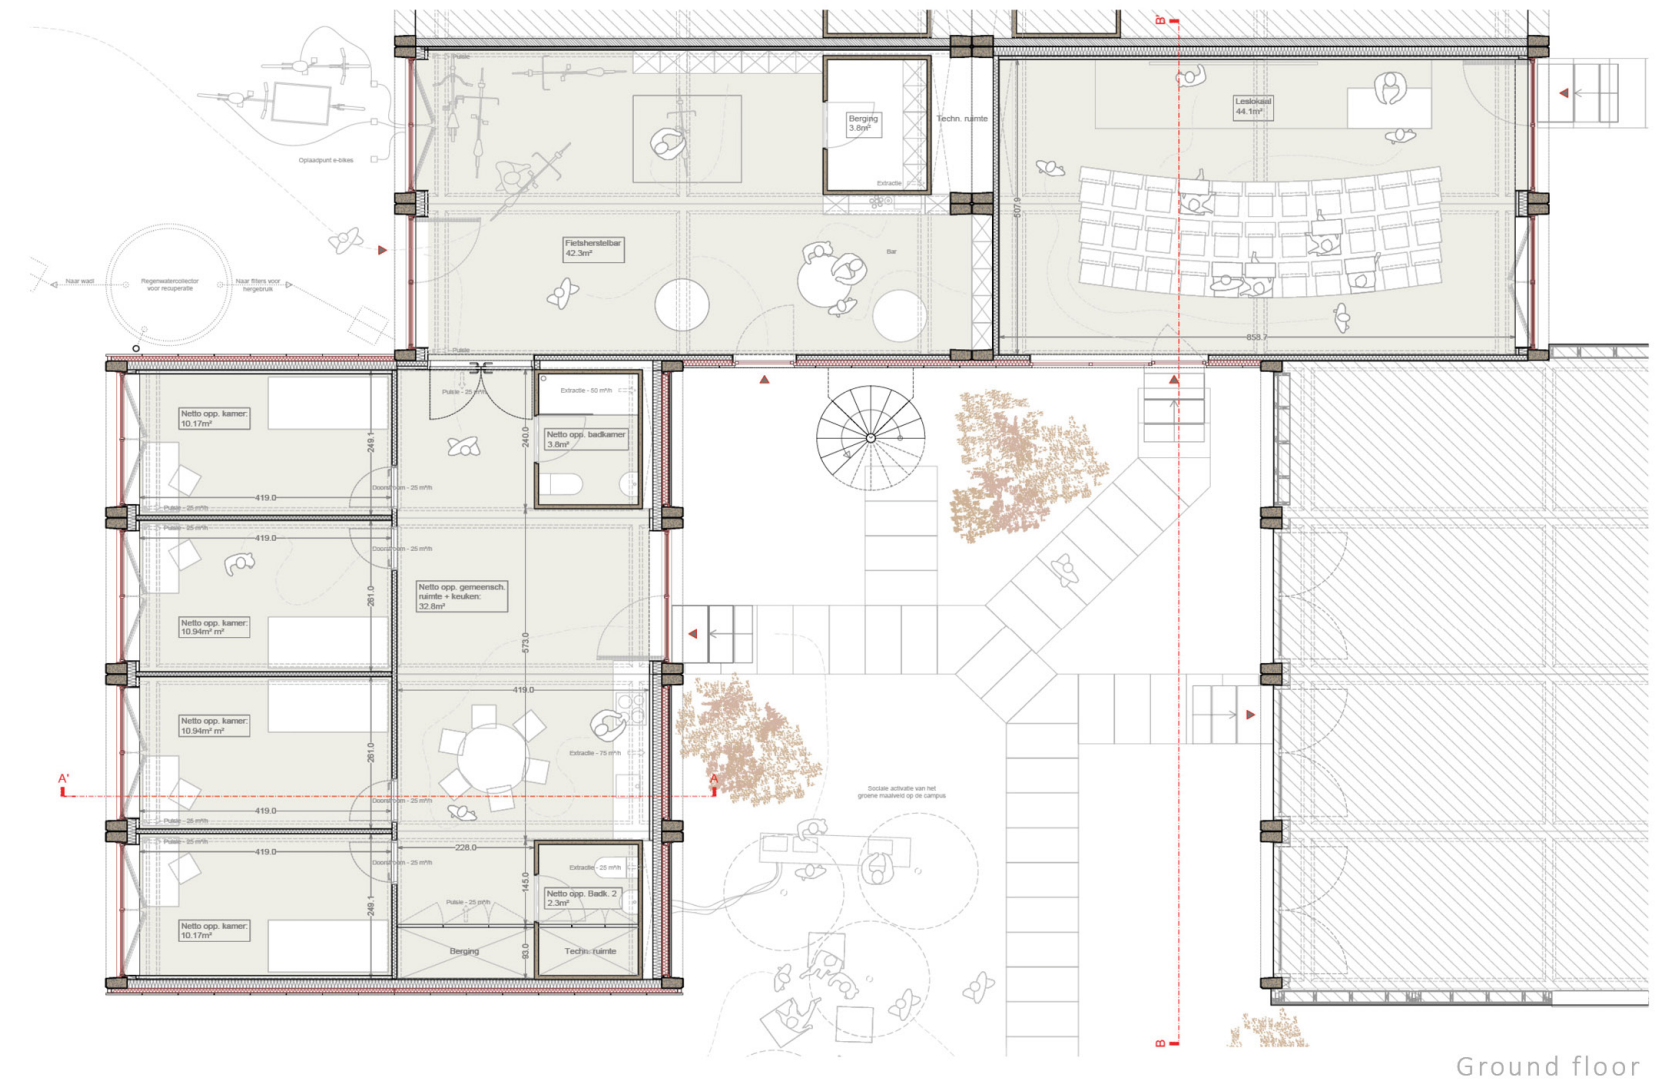

Ground floor