





Roof plan

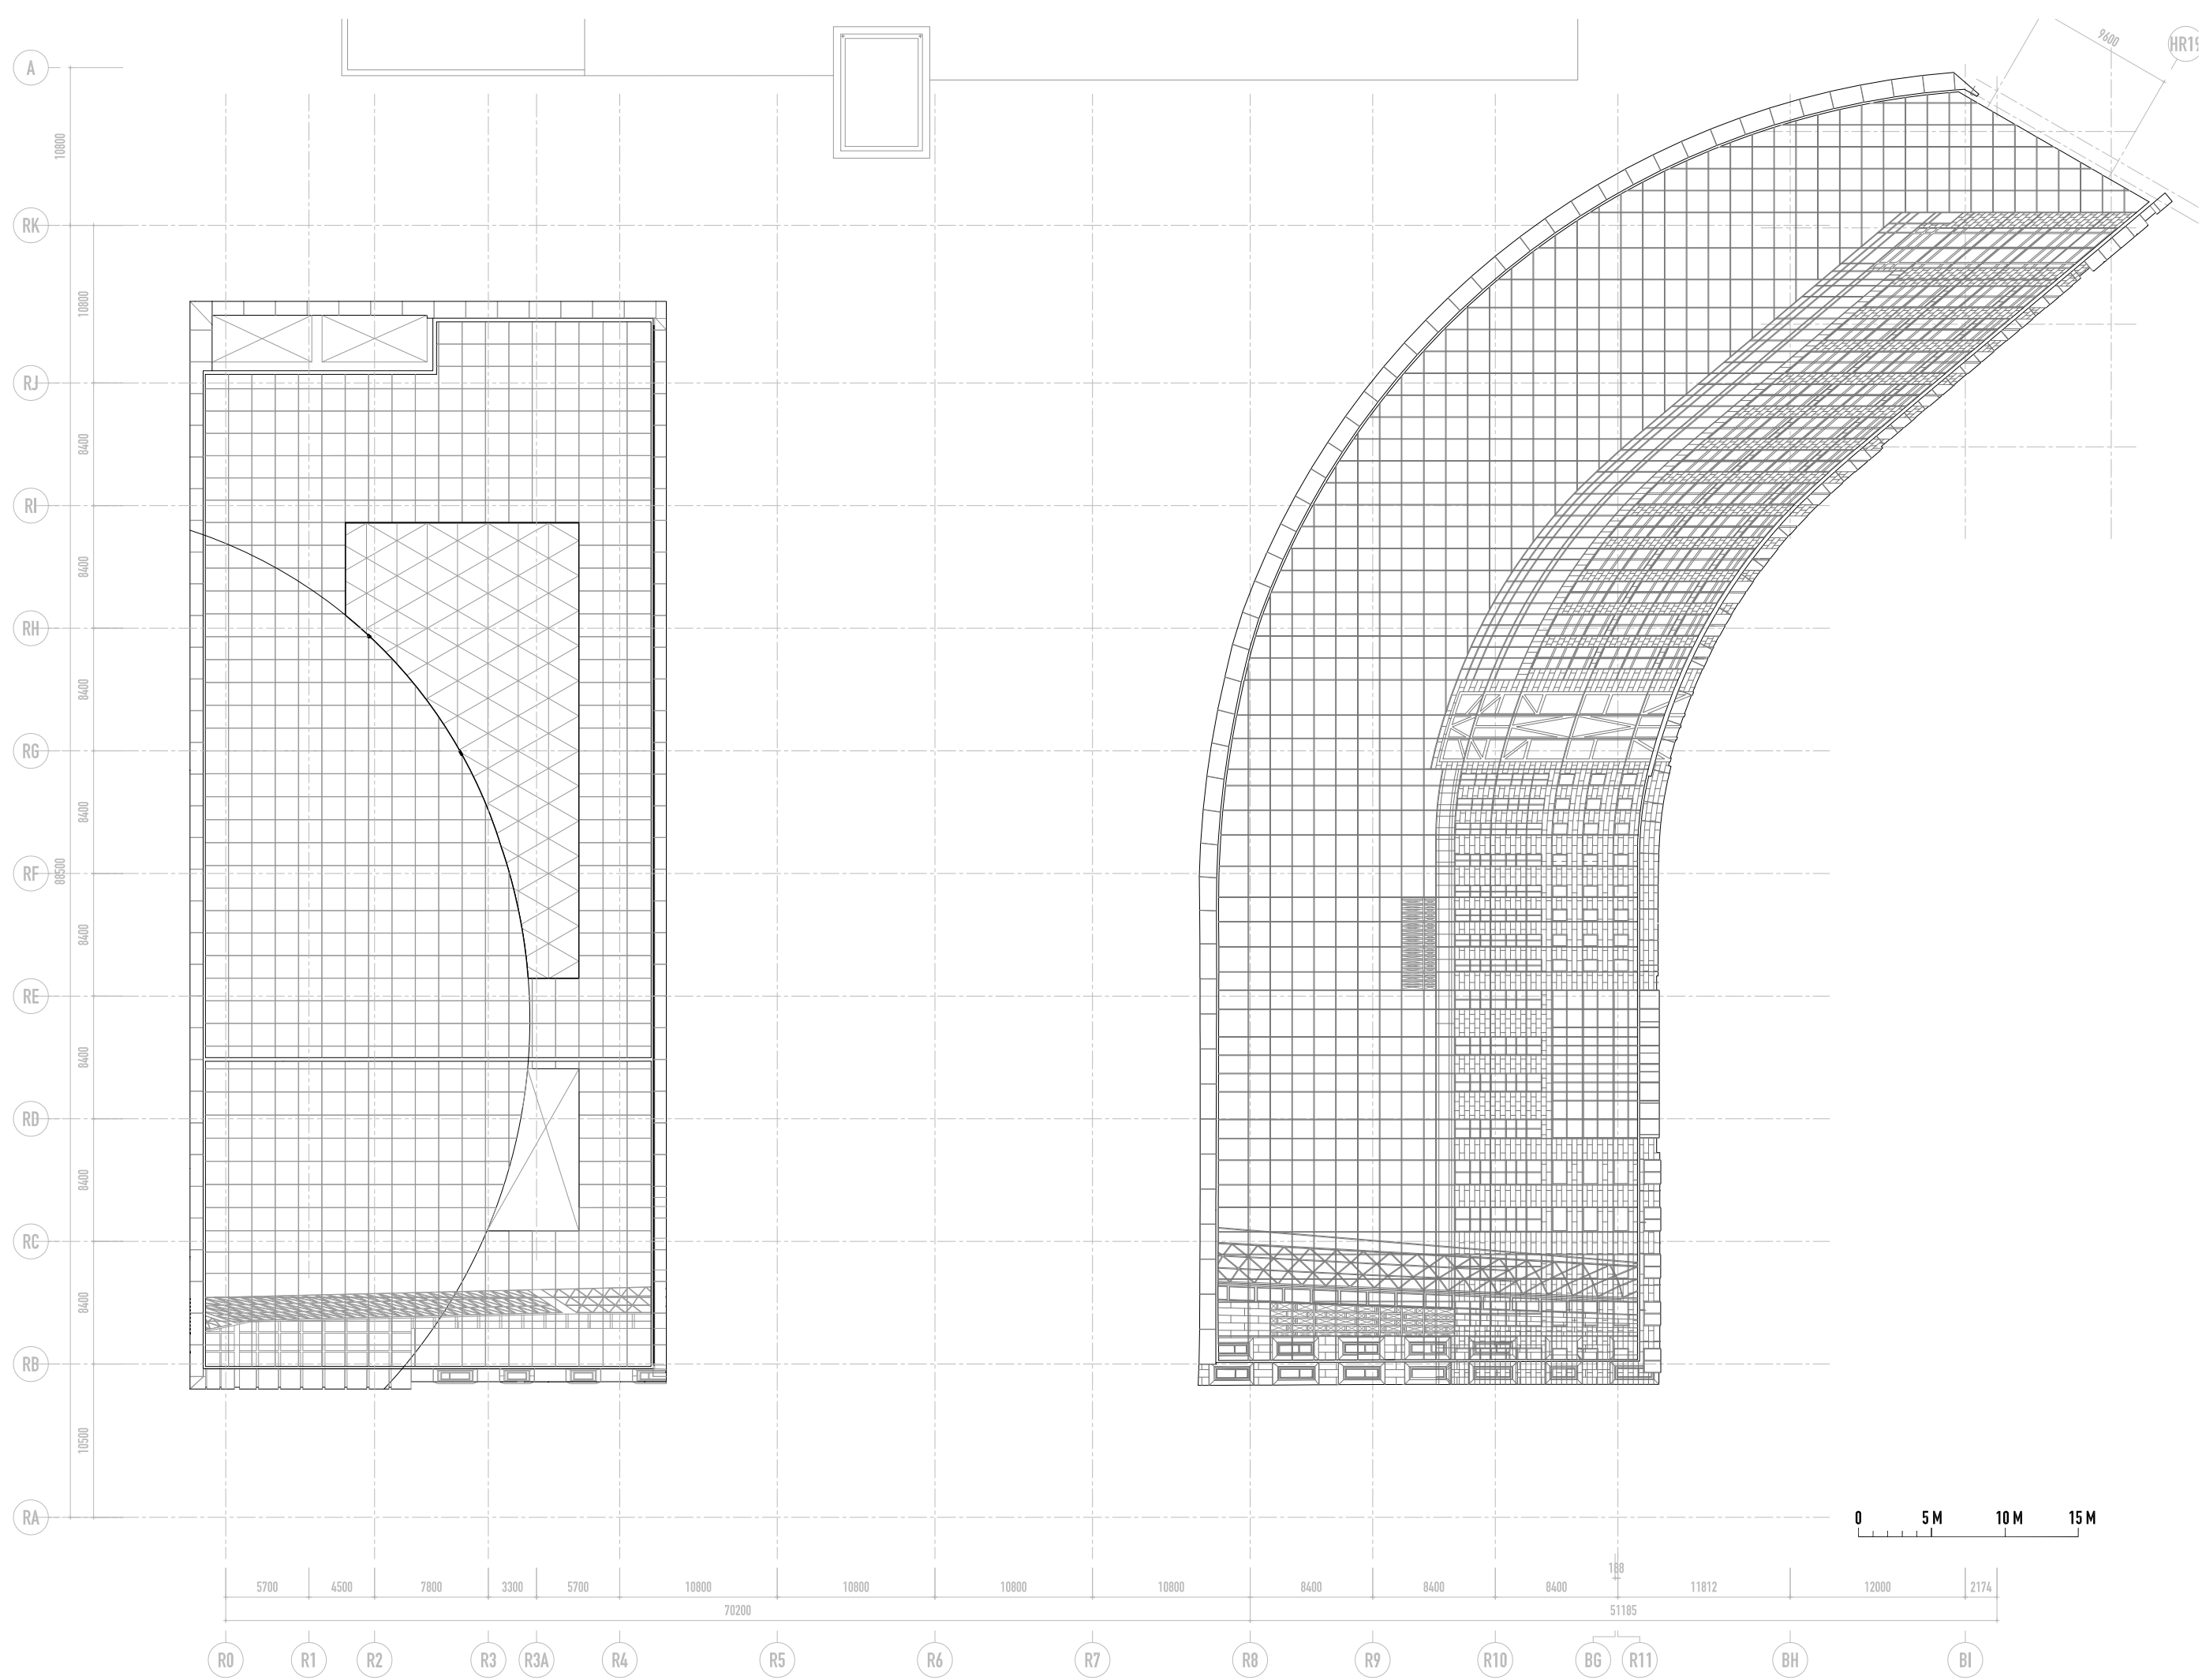

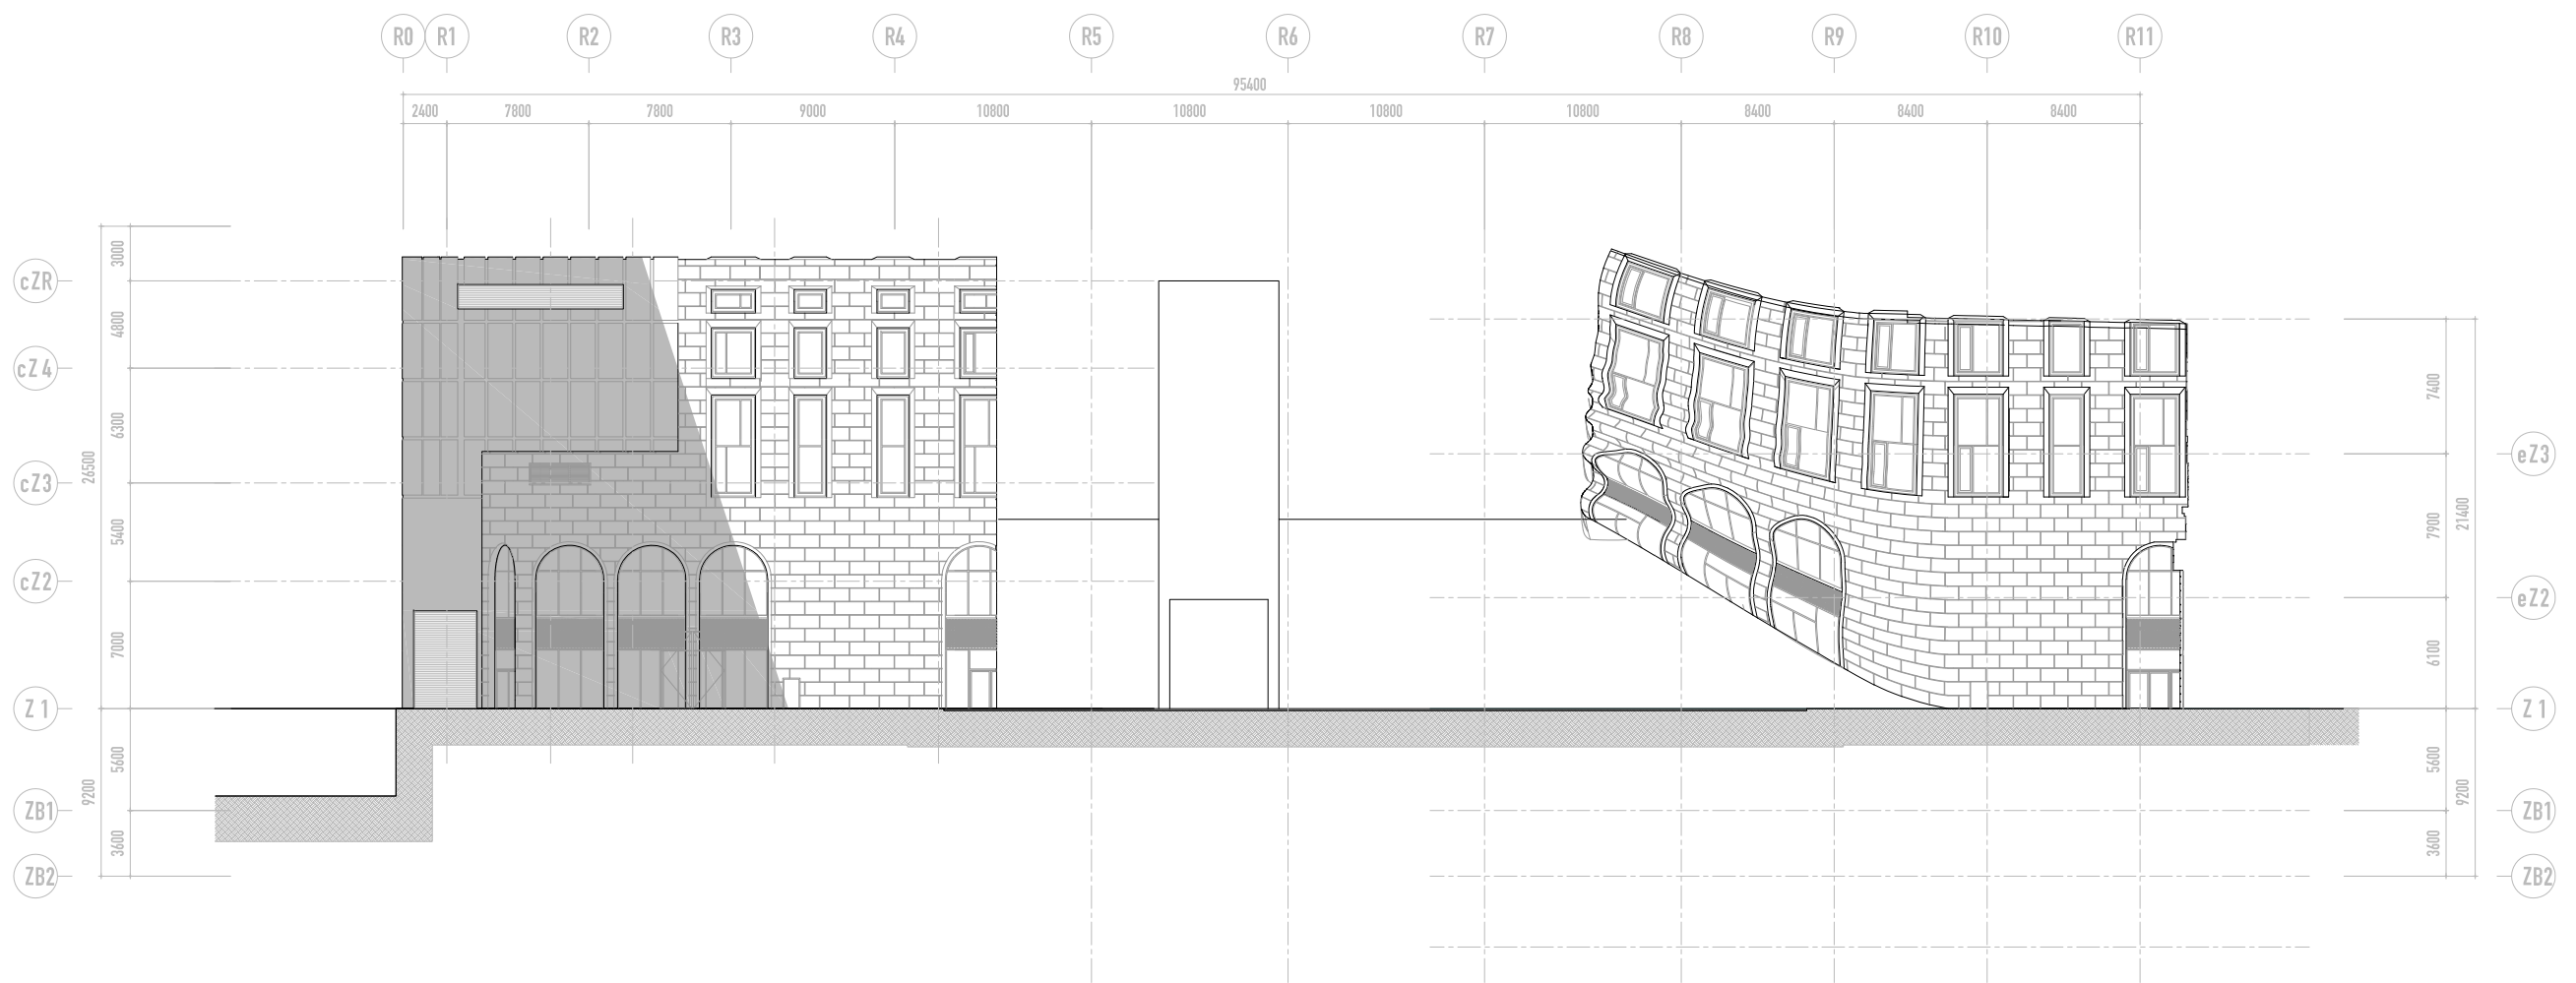



**Elevation**

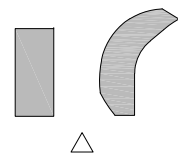

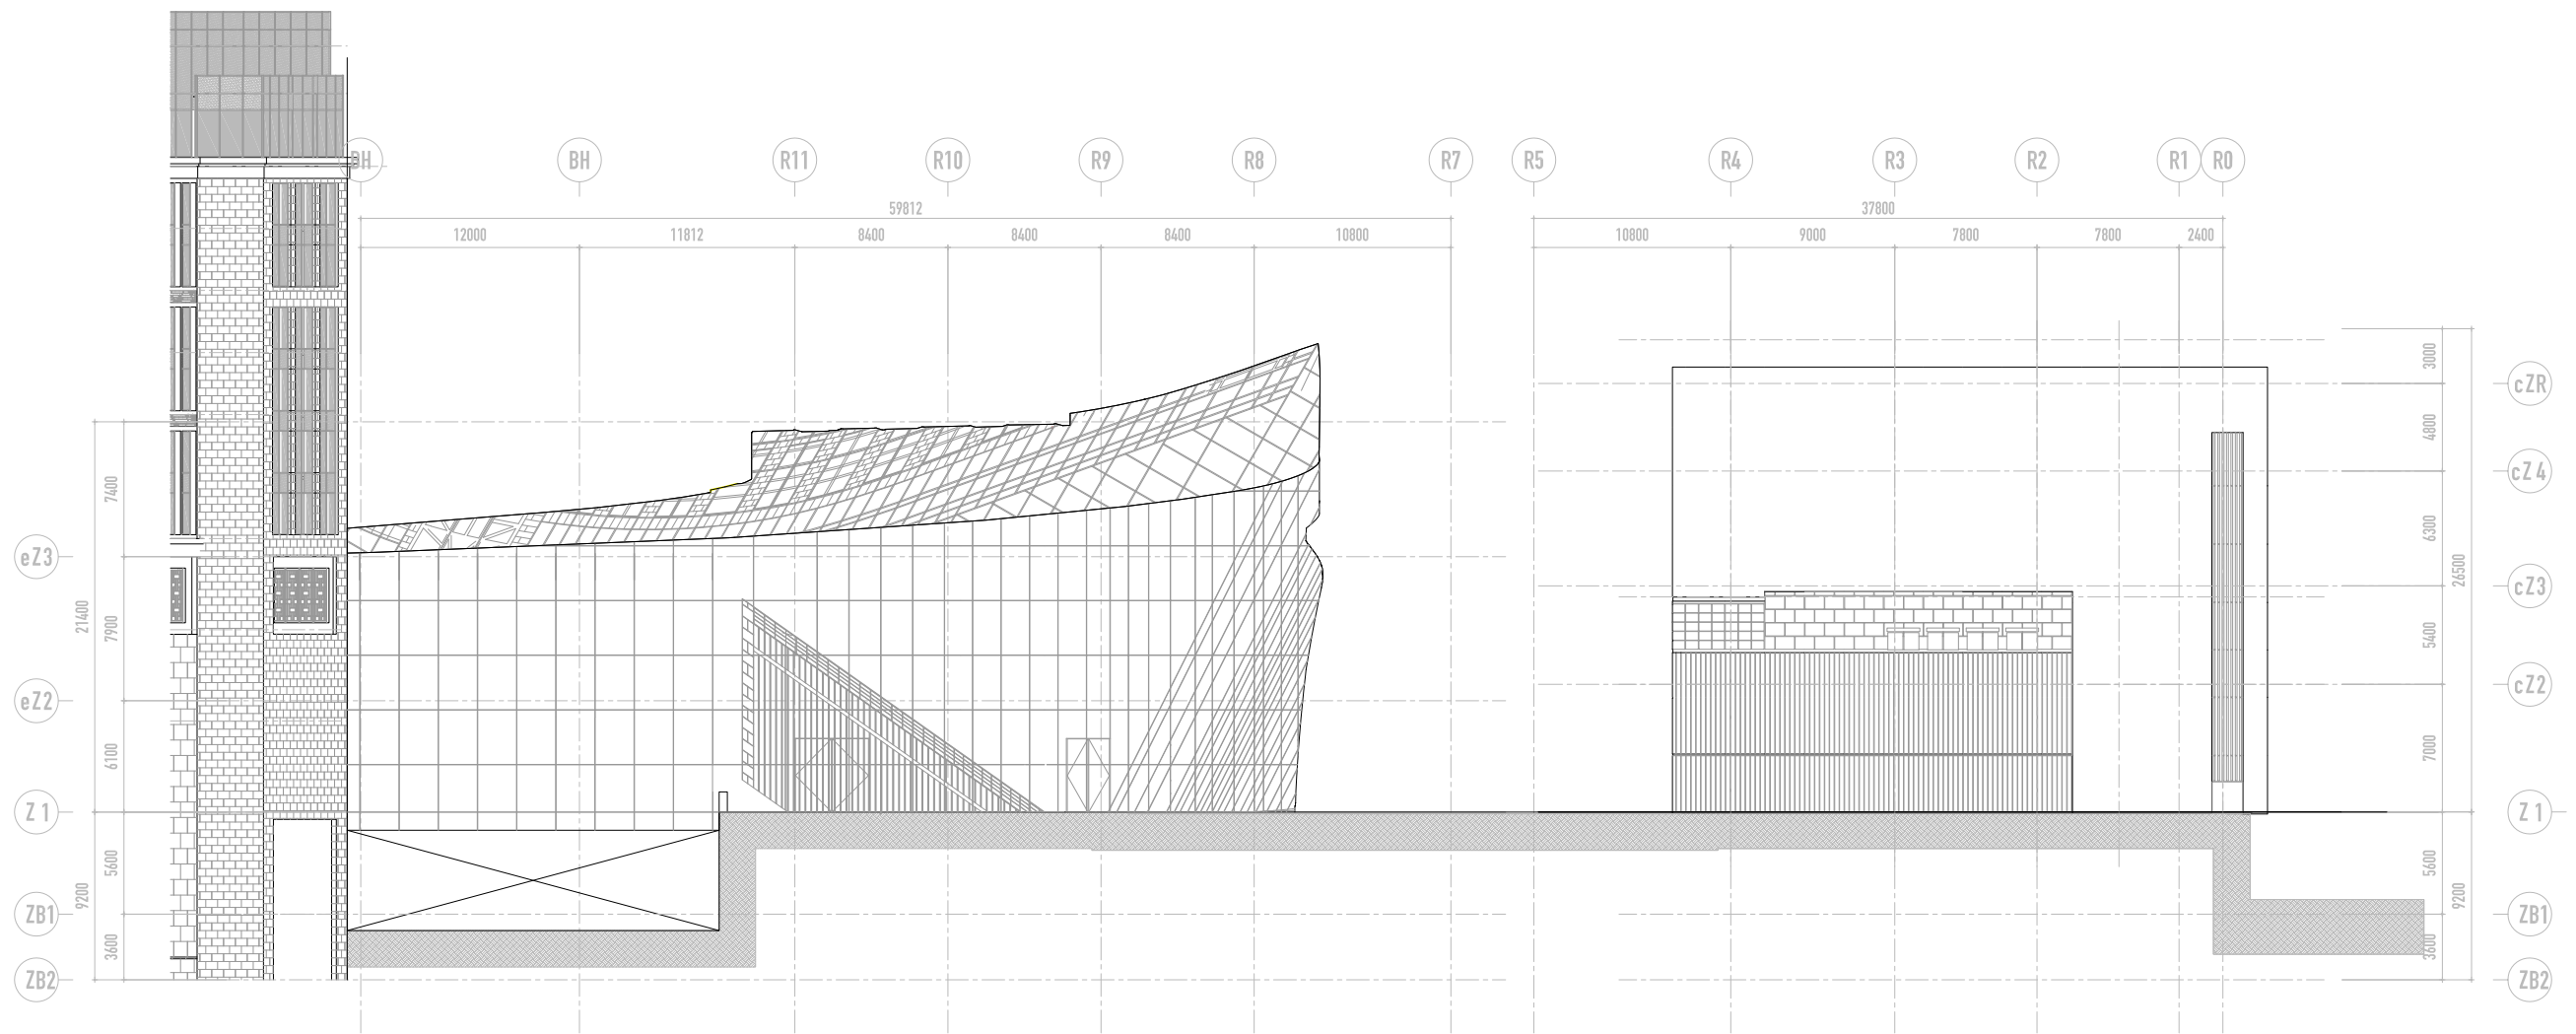



**Elevation**

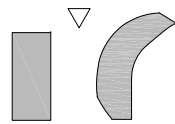


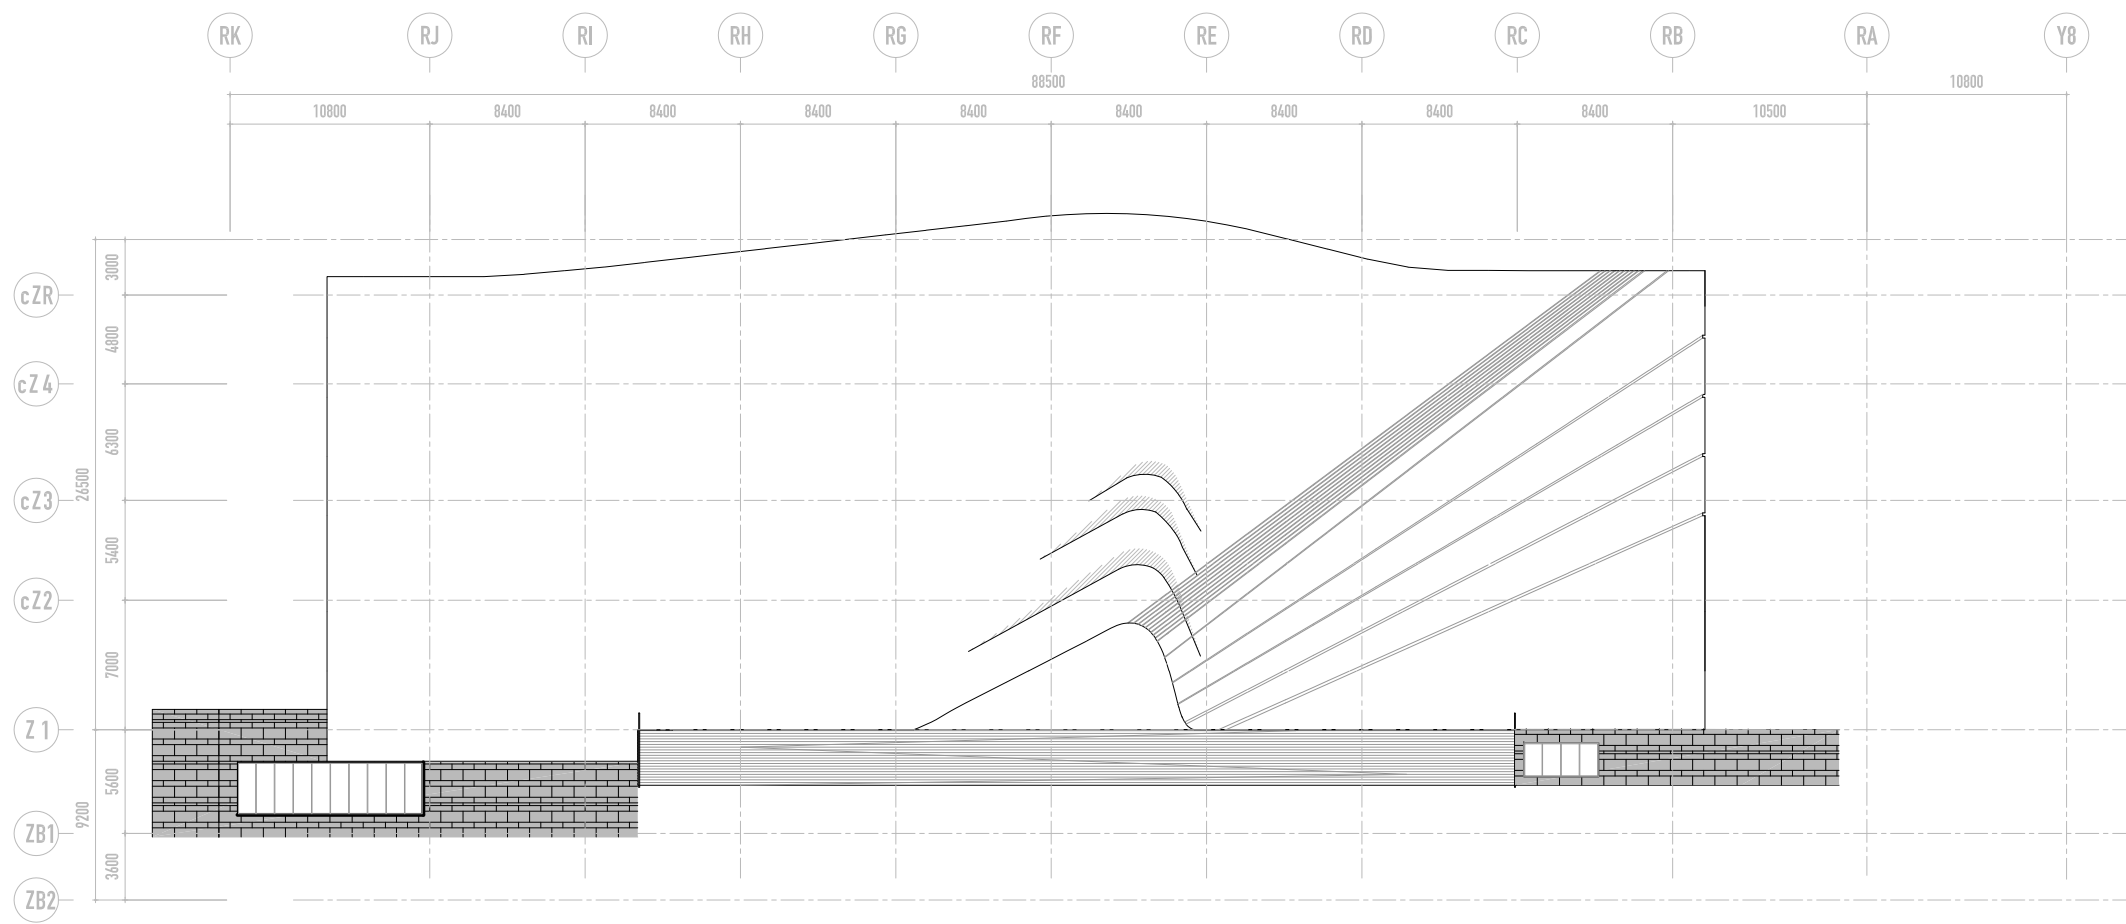



**Elevation**

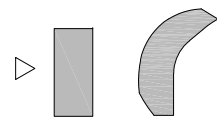


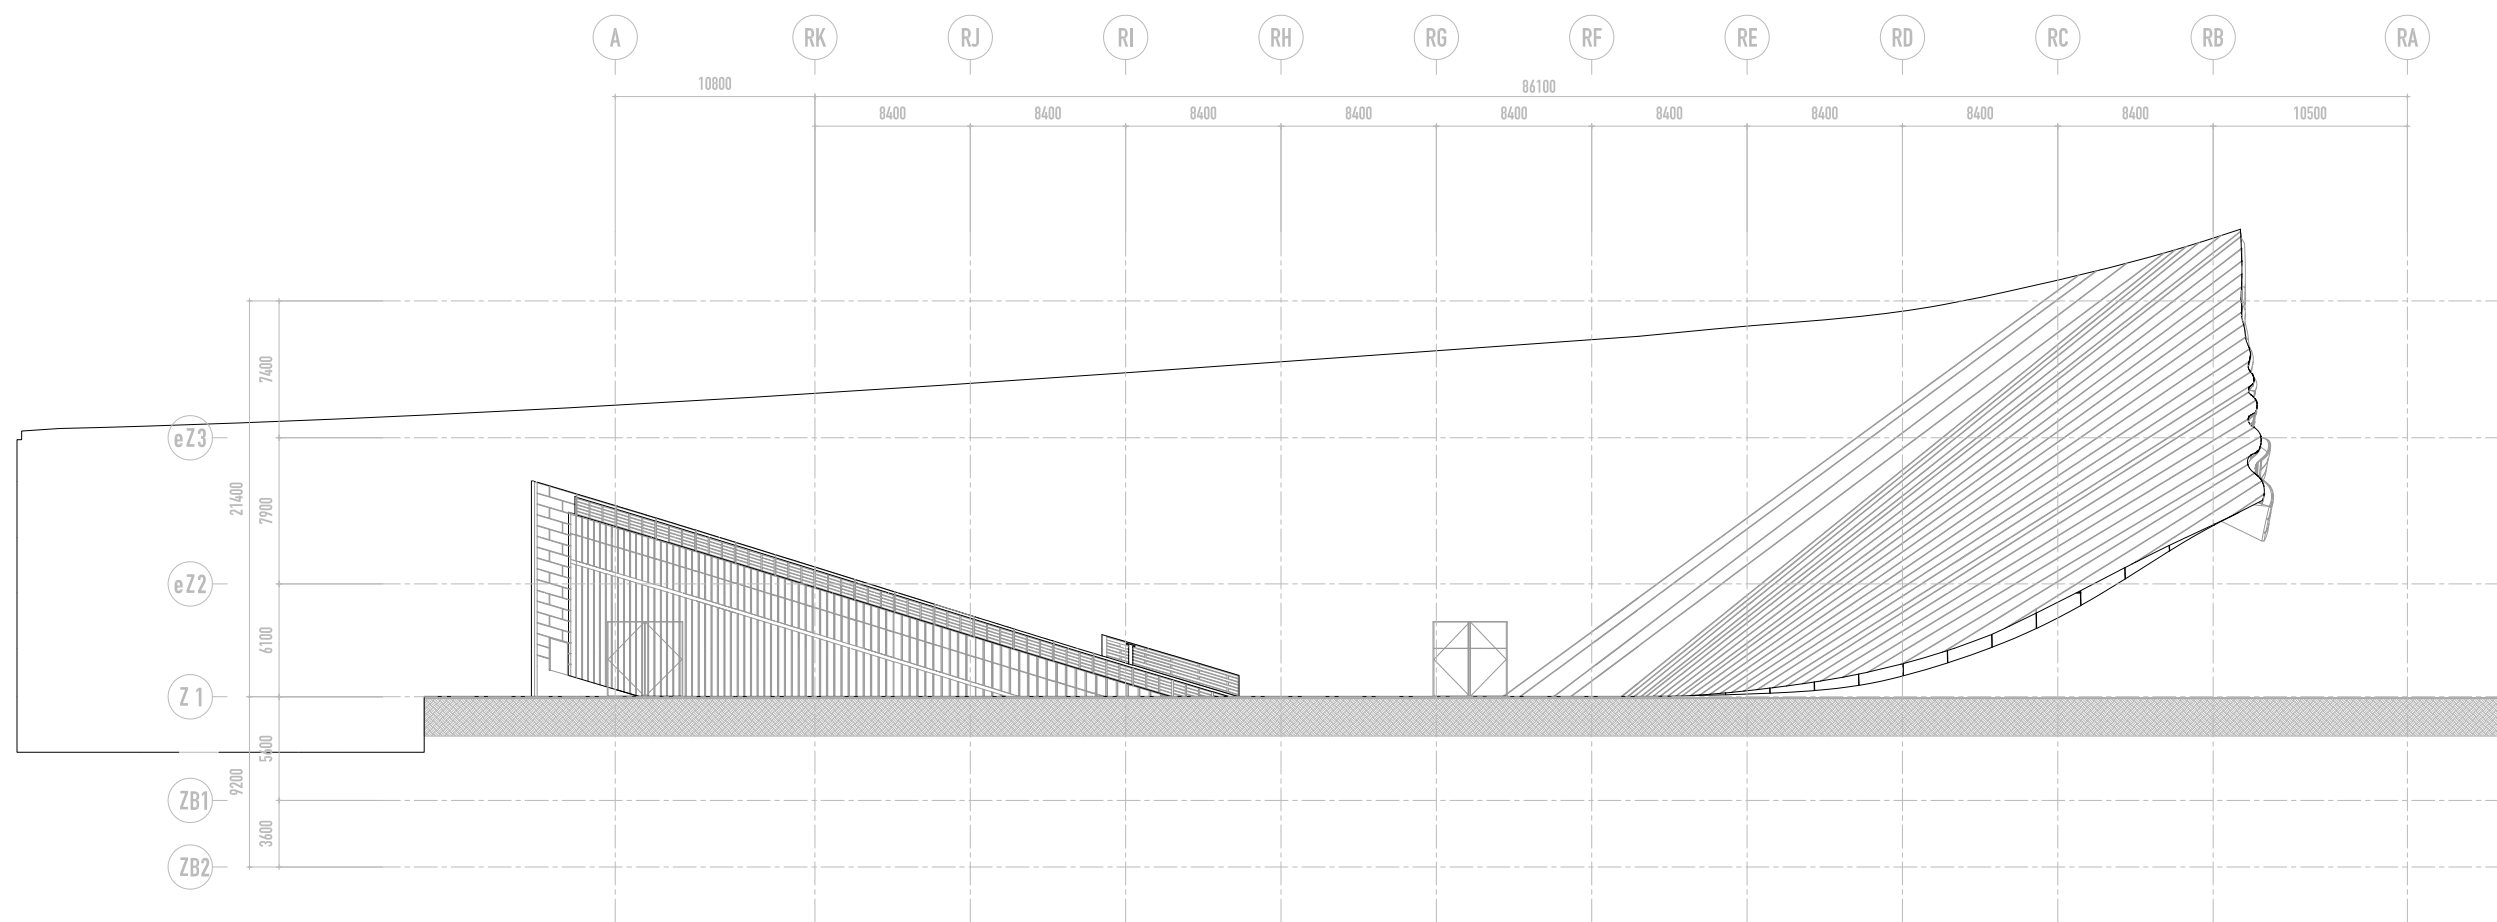



**Elevation**

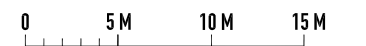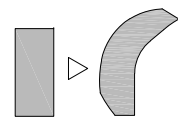


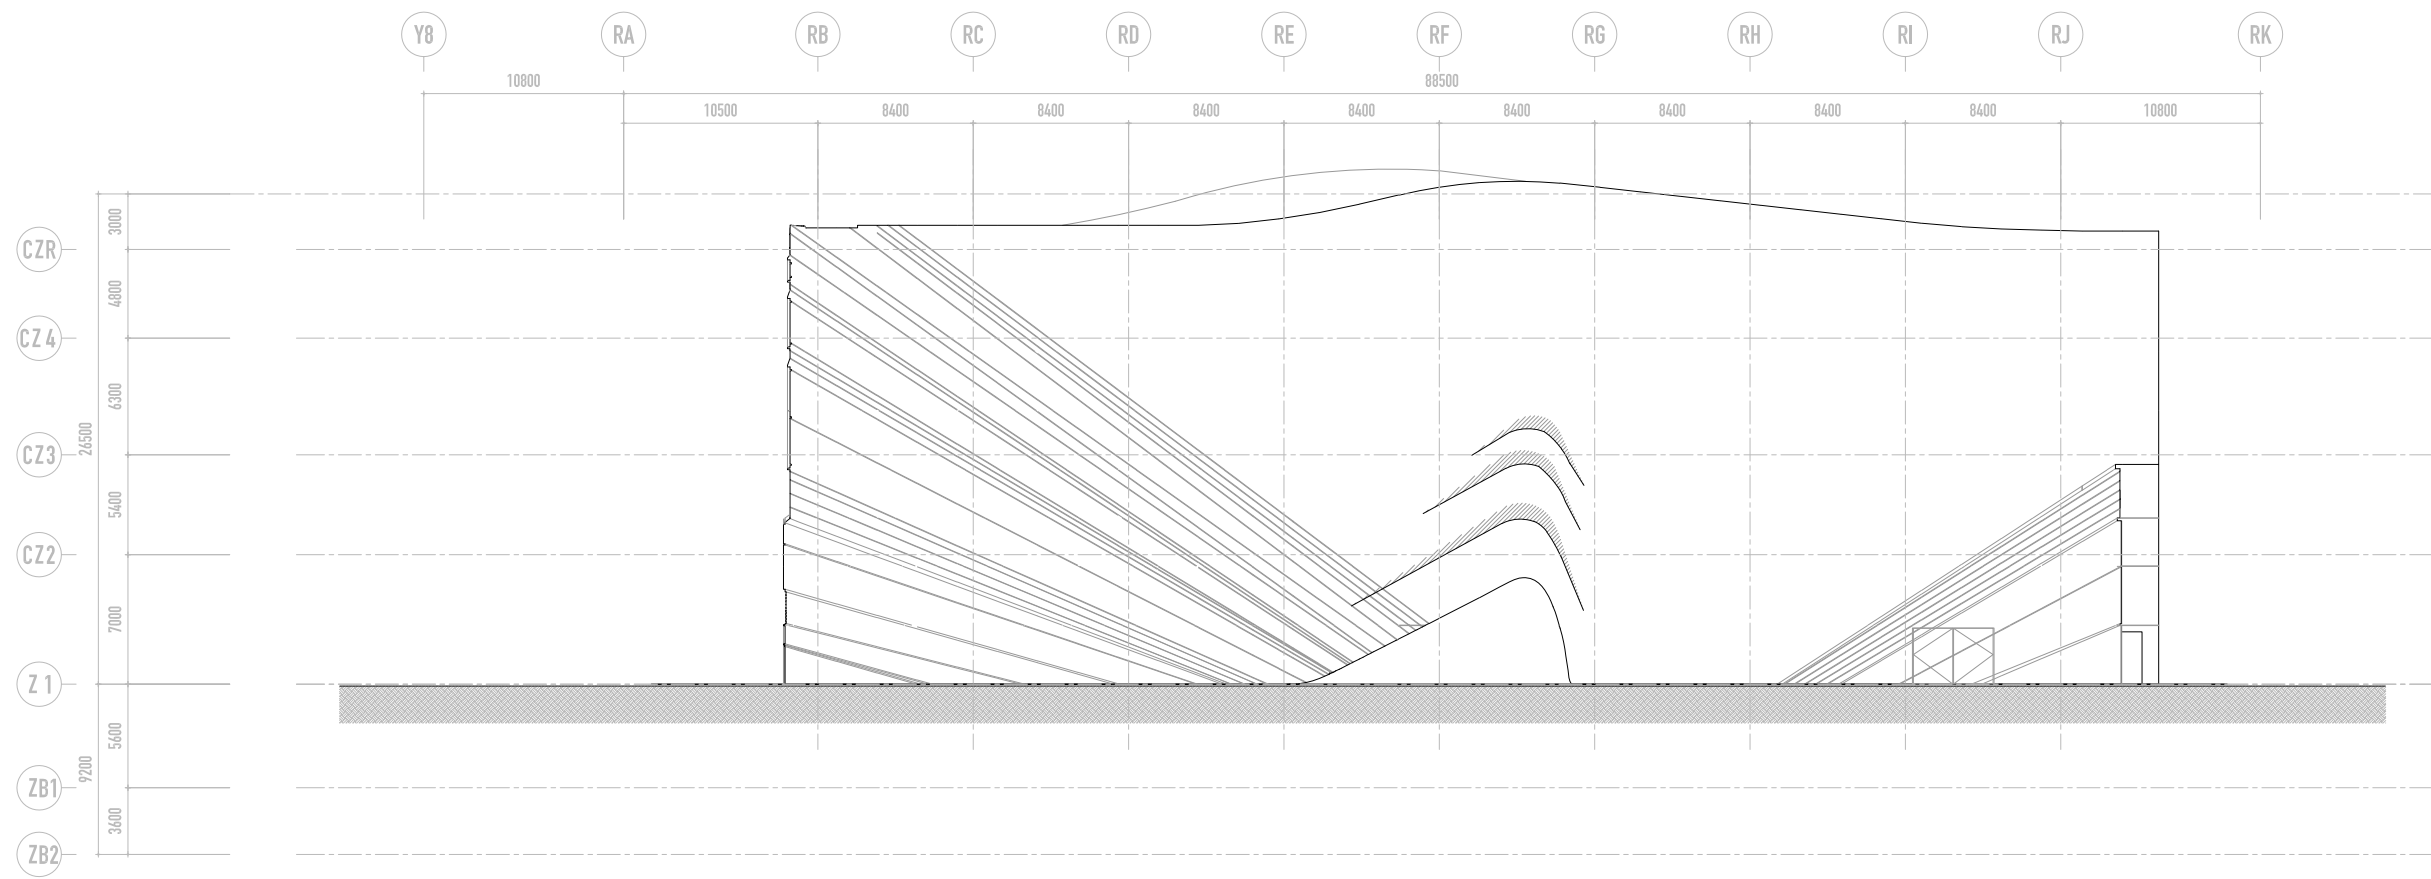


**Elevation**

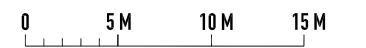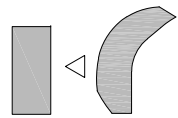


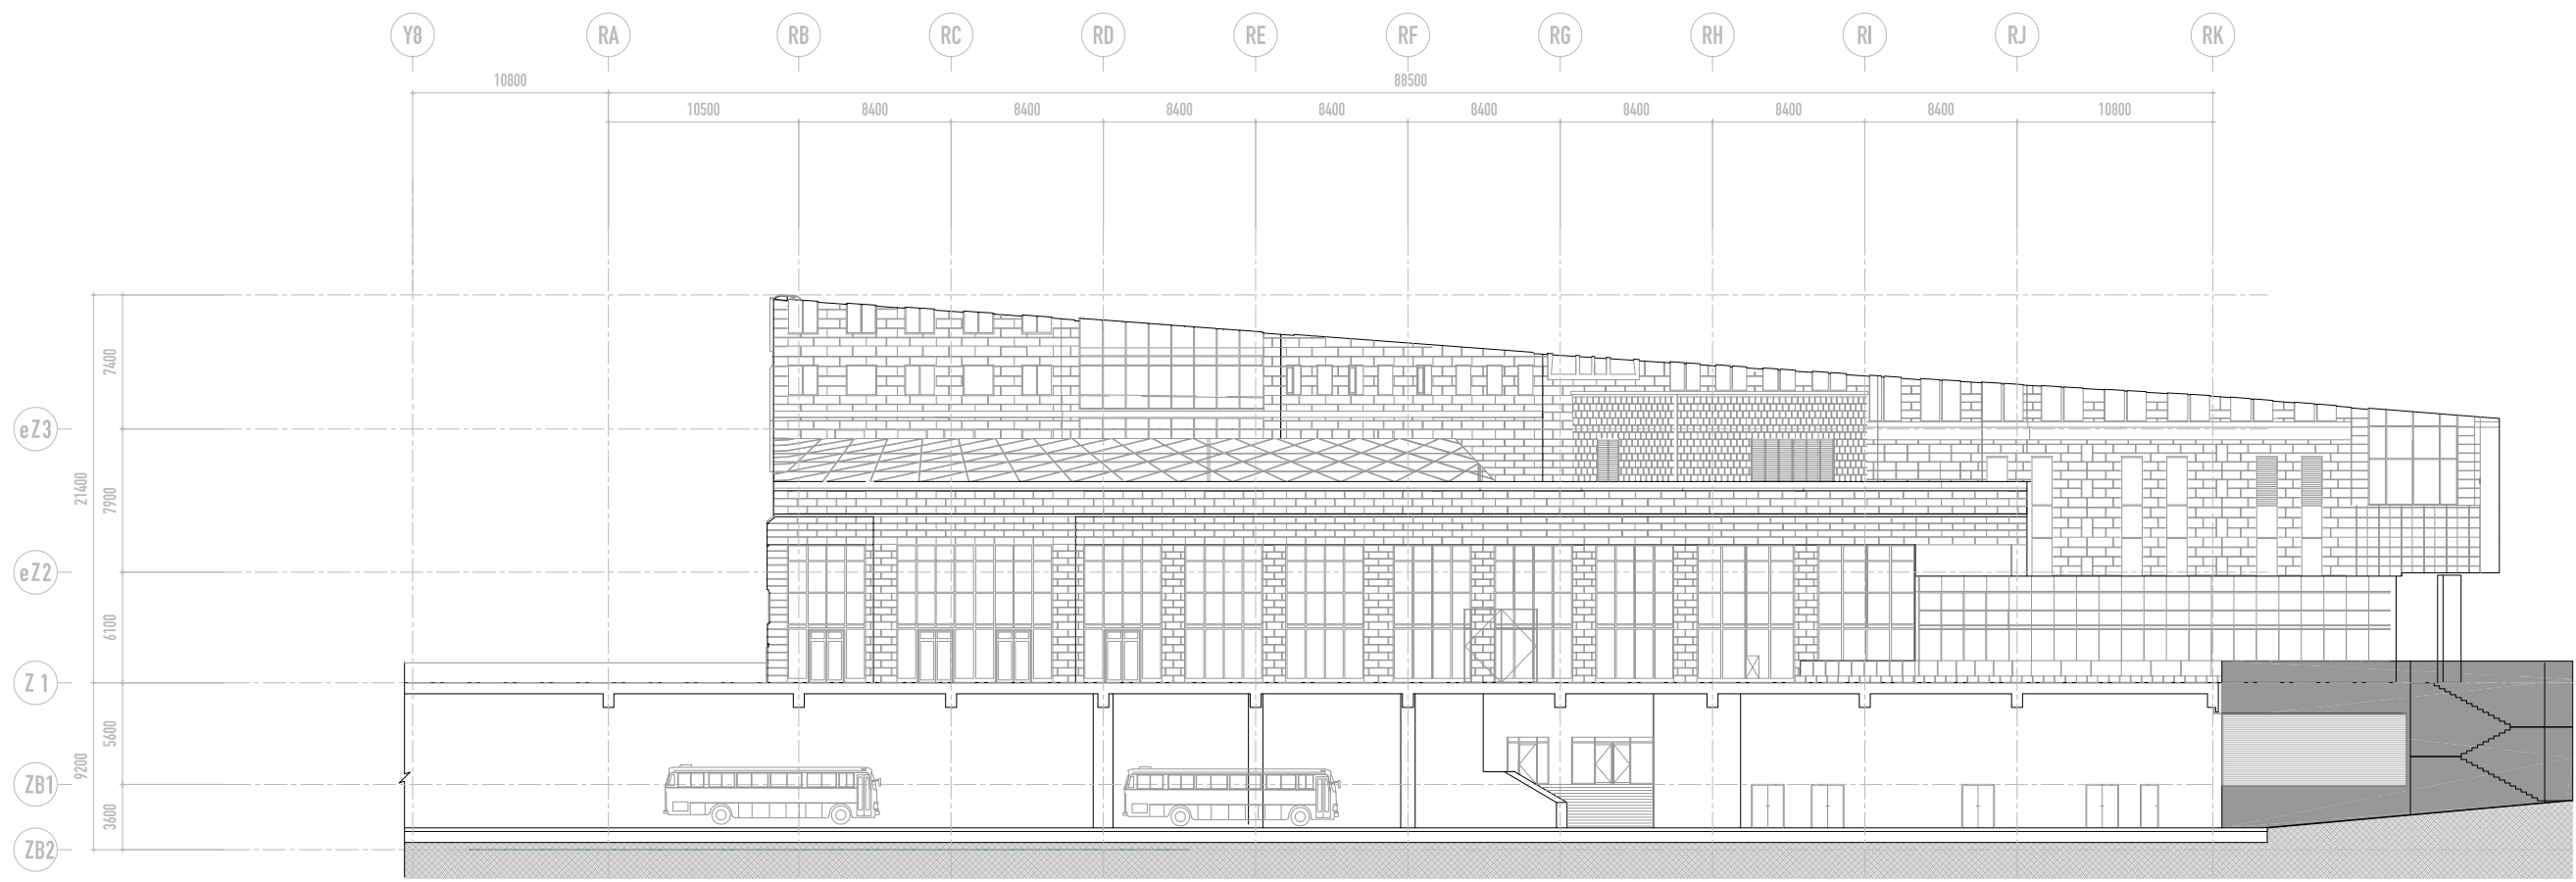



**Elevation**

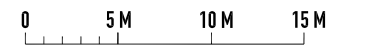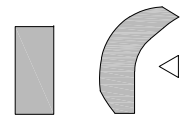




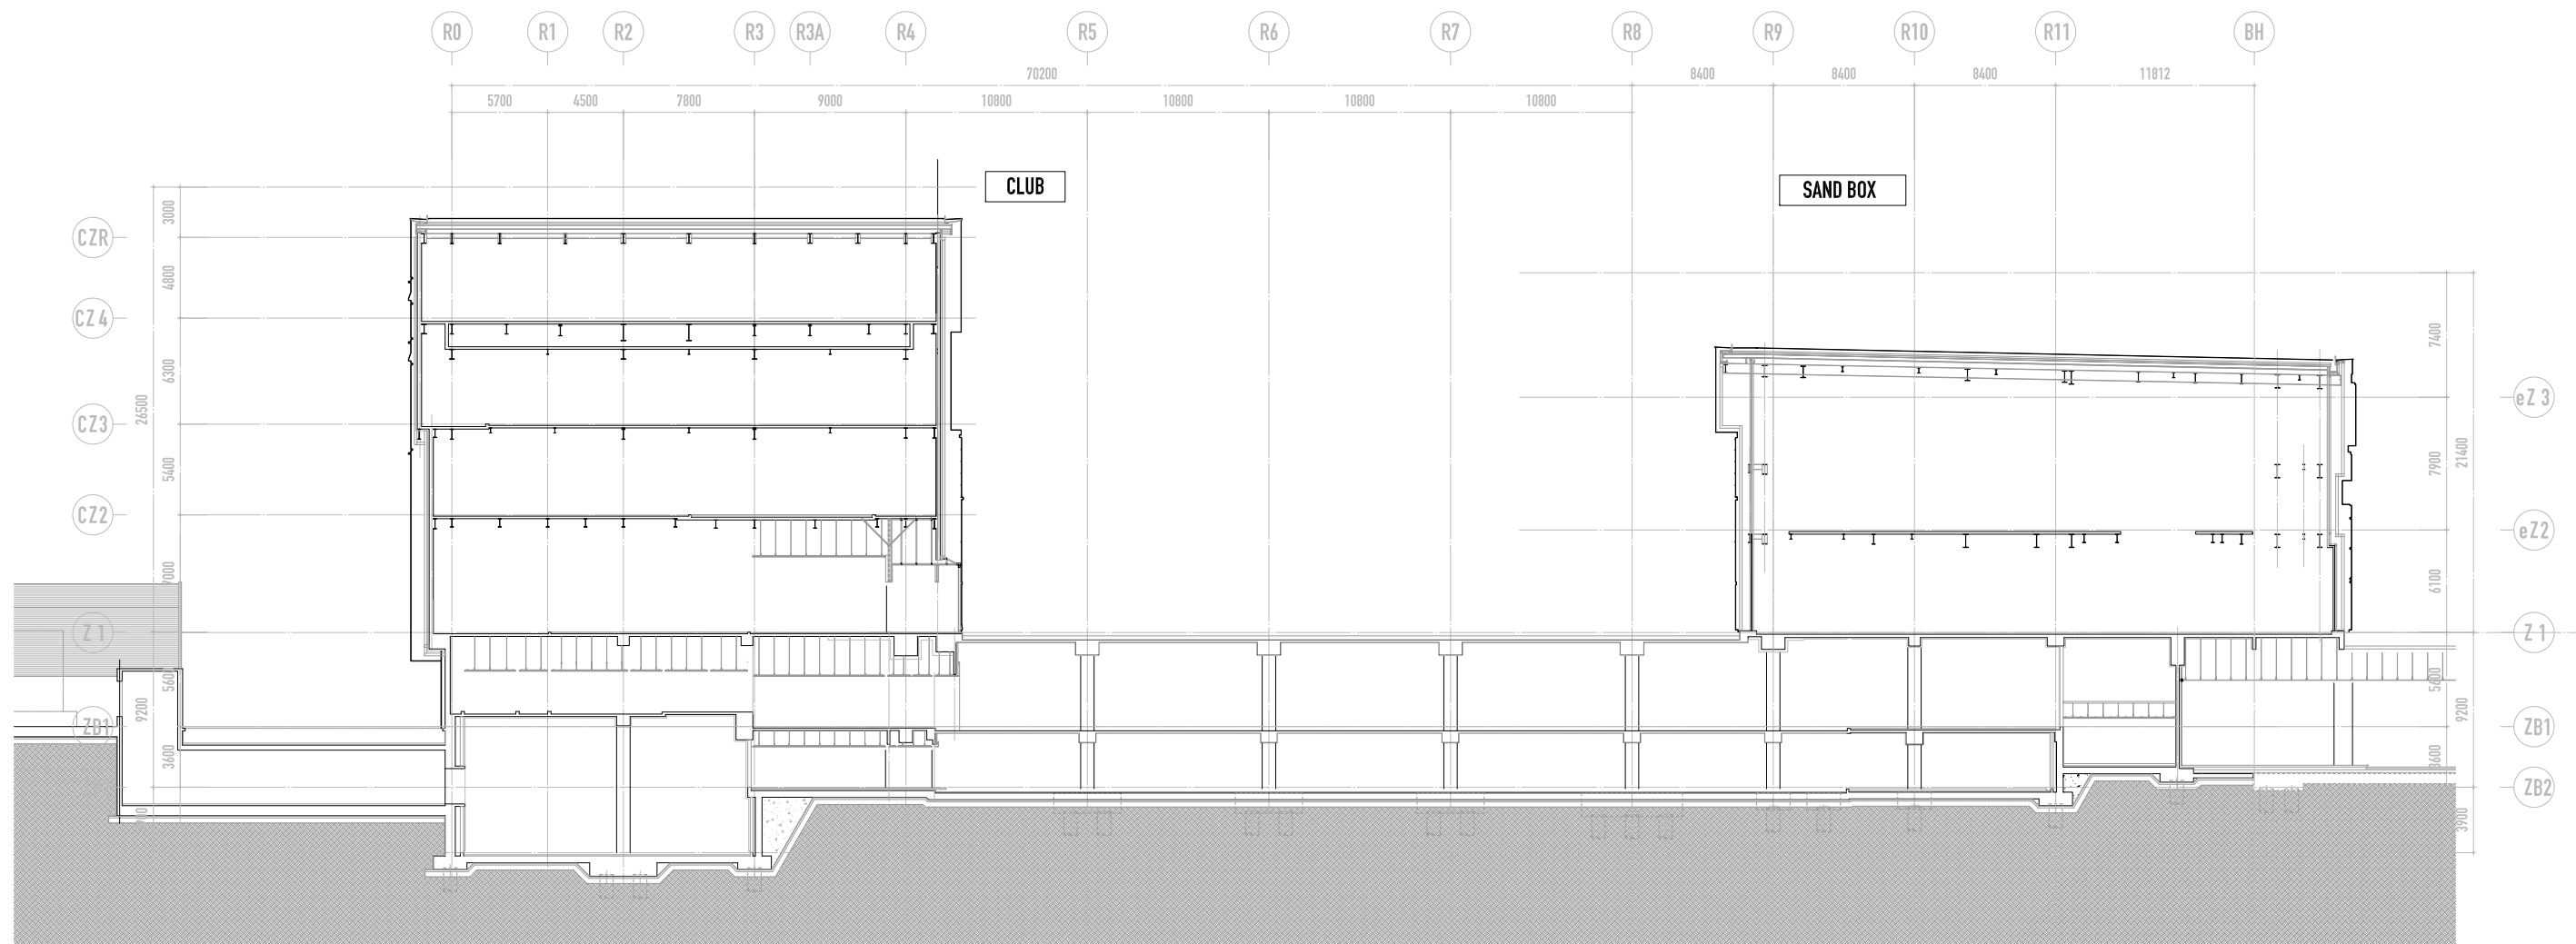



**Section**

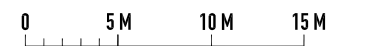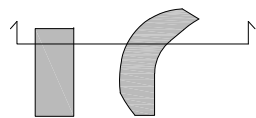

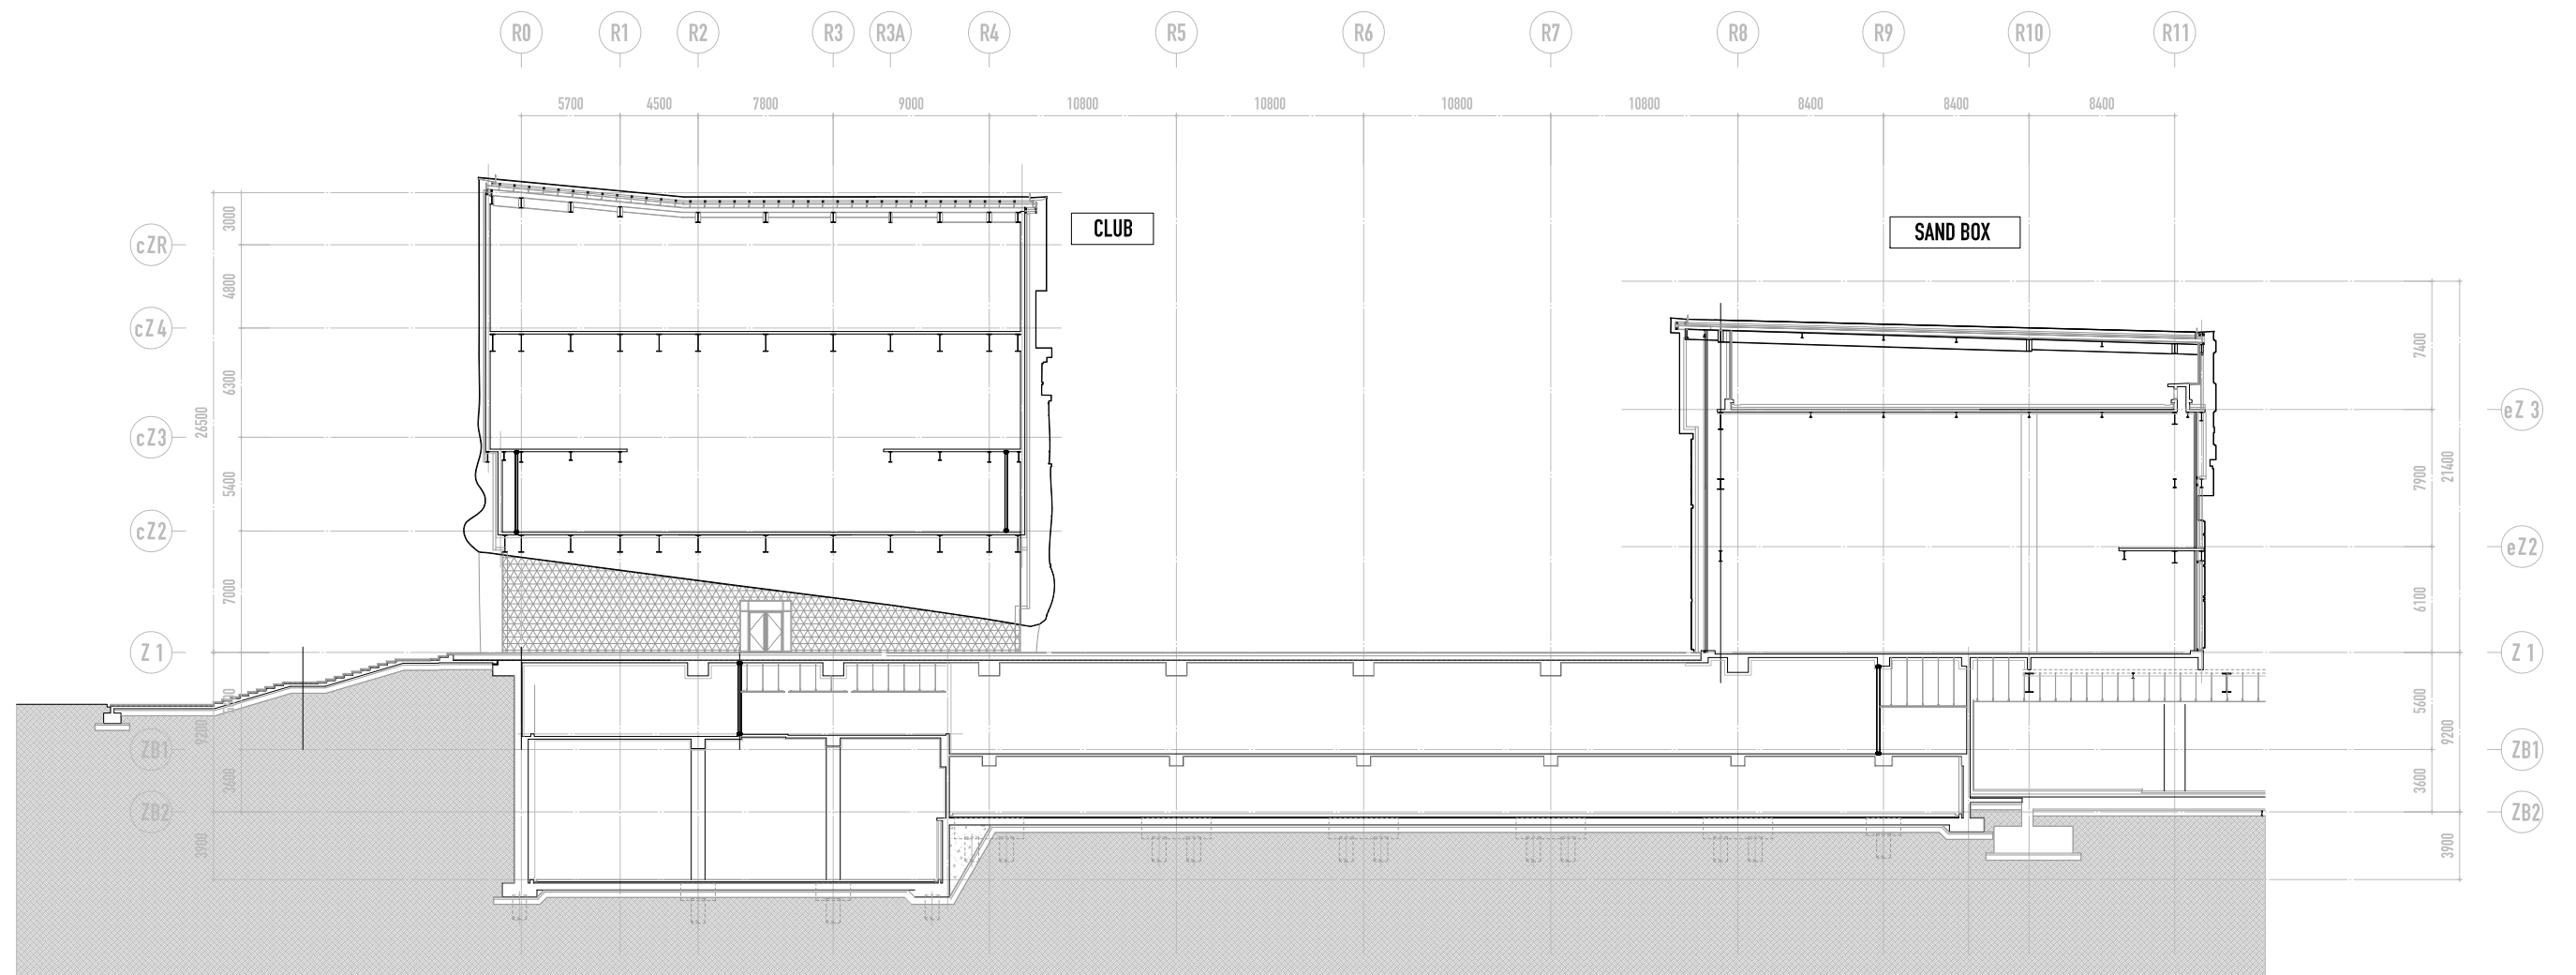



**Section**

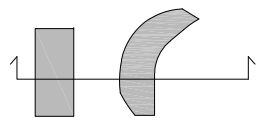

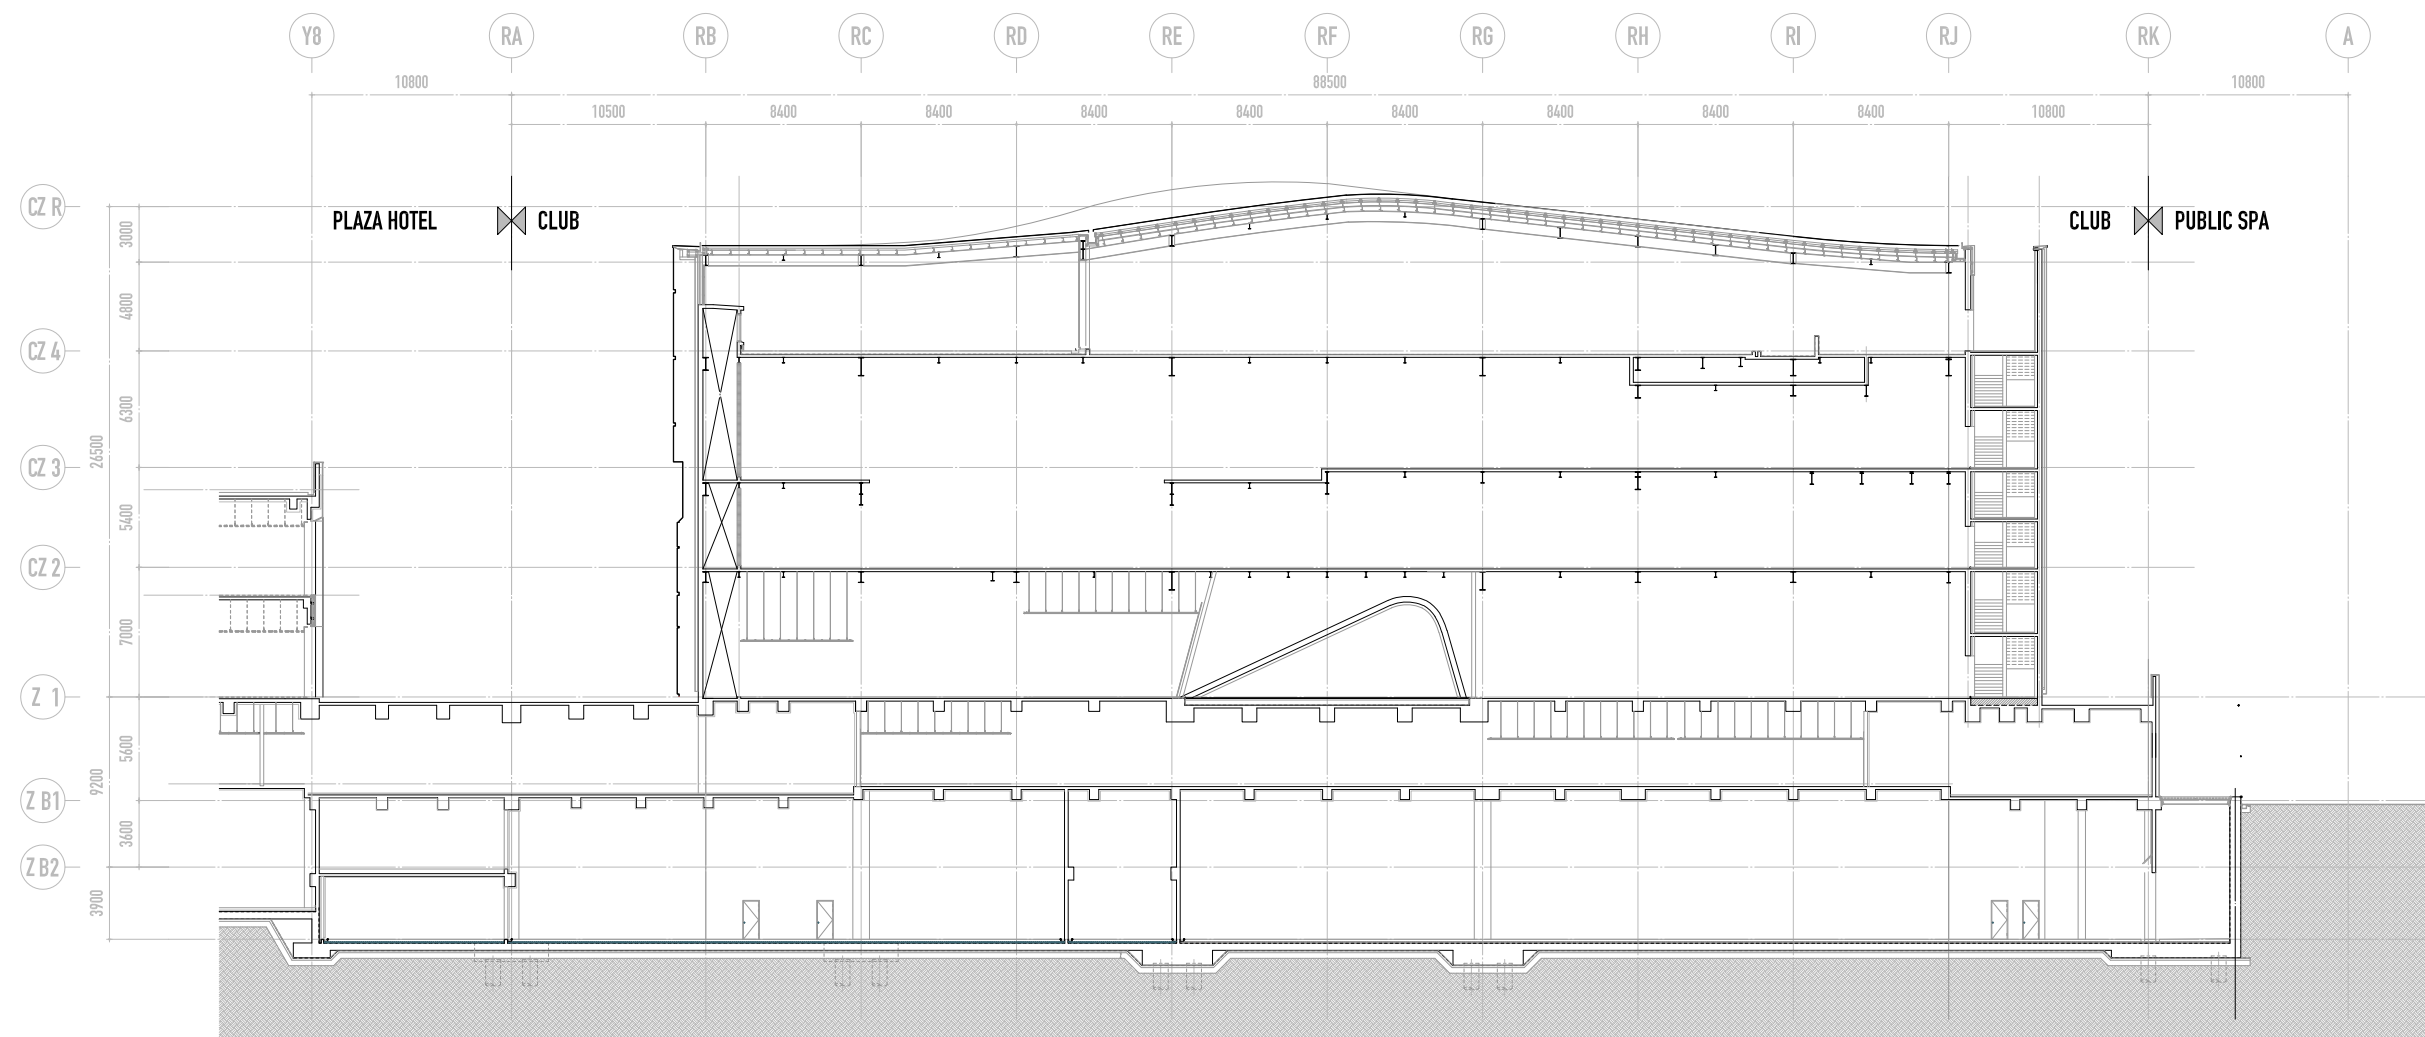

**Section**

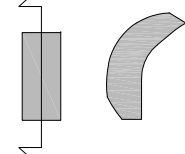

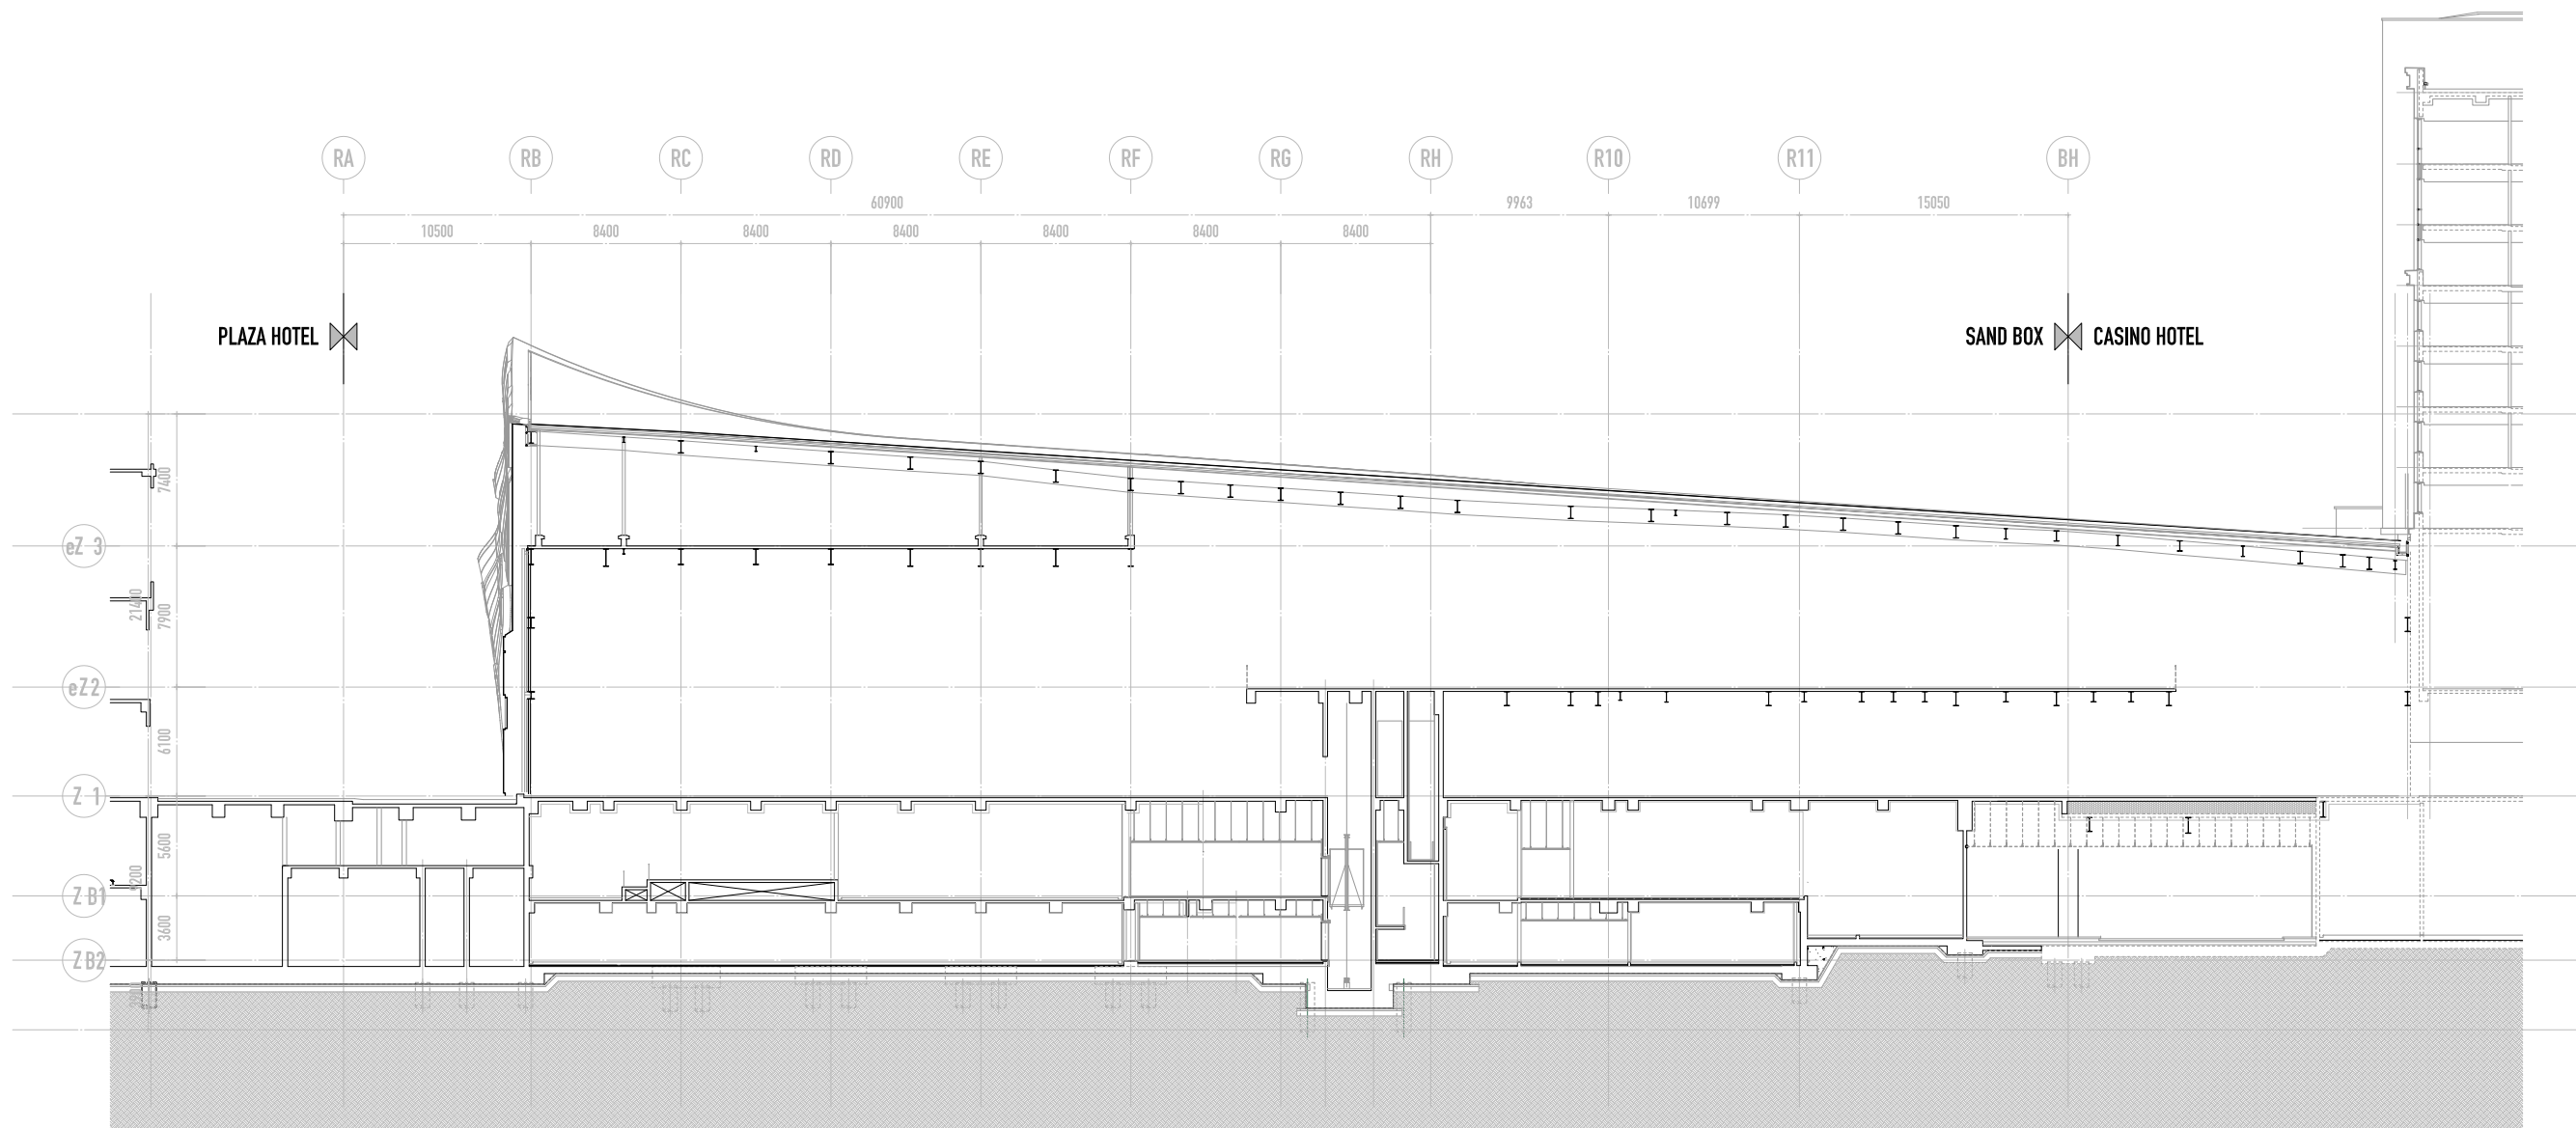

**Section**

