


SOUTH FACADE

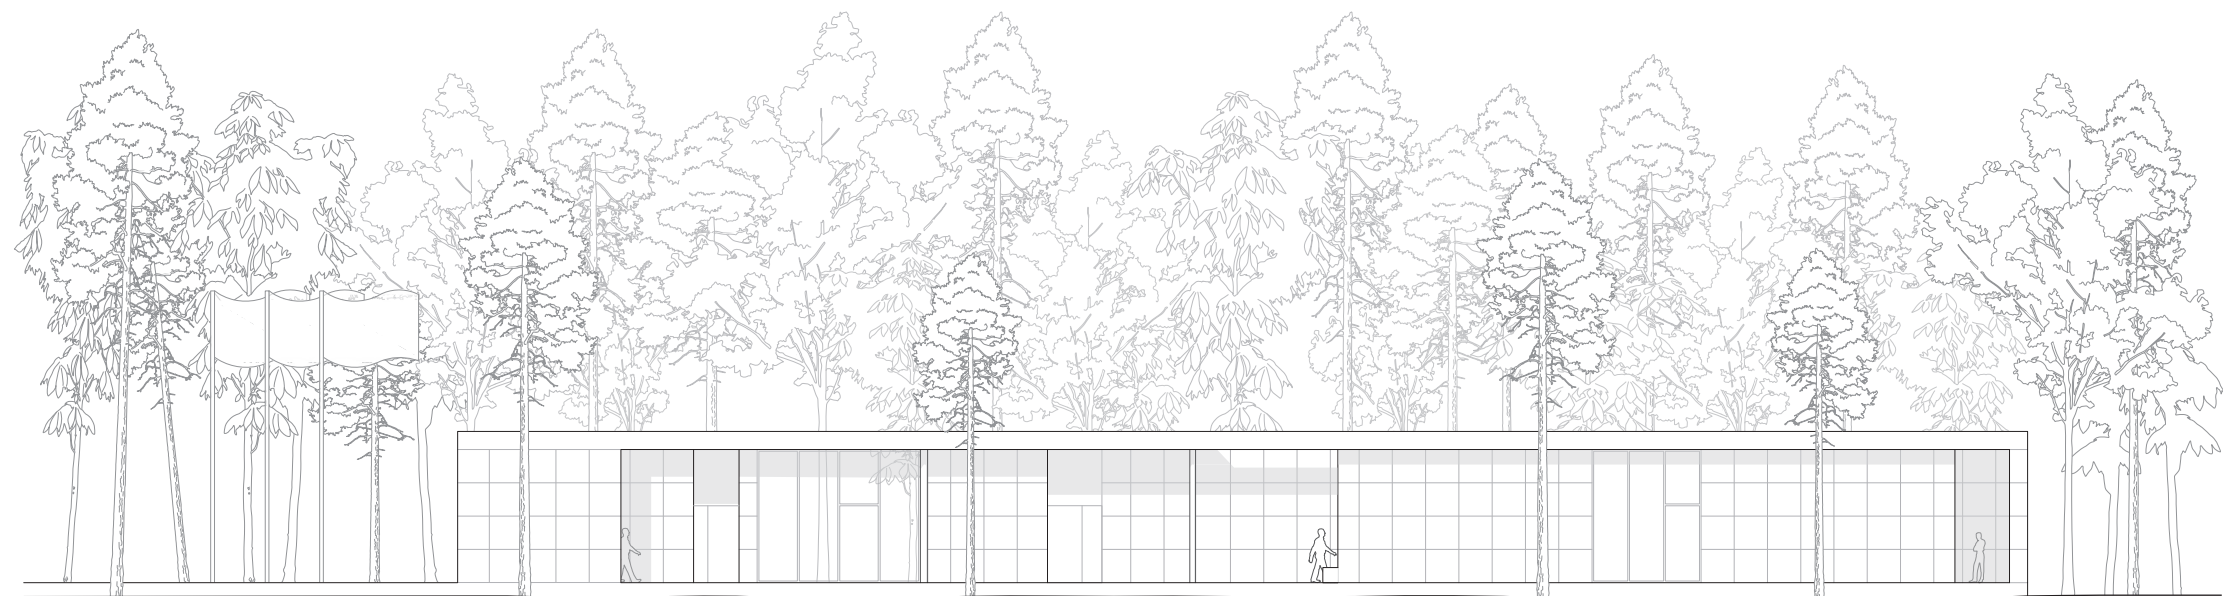

0 2 4 10

