



BEGANE GROND 1:500 A4

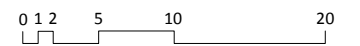

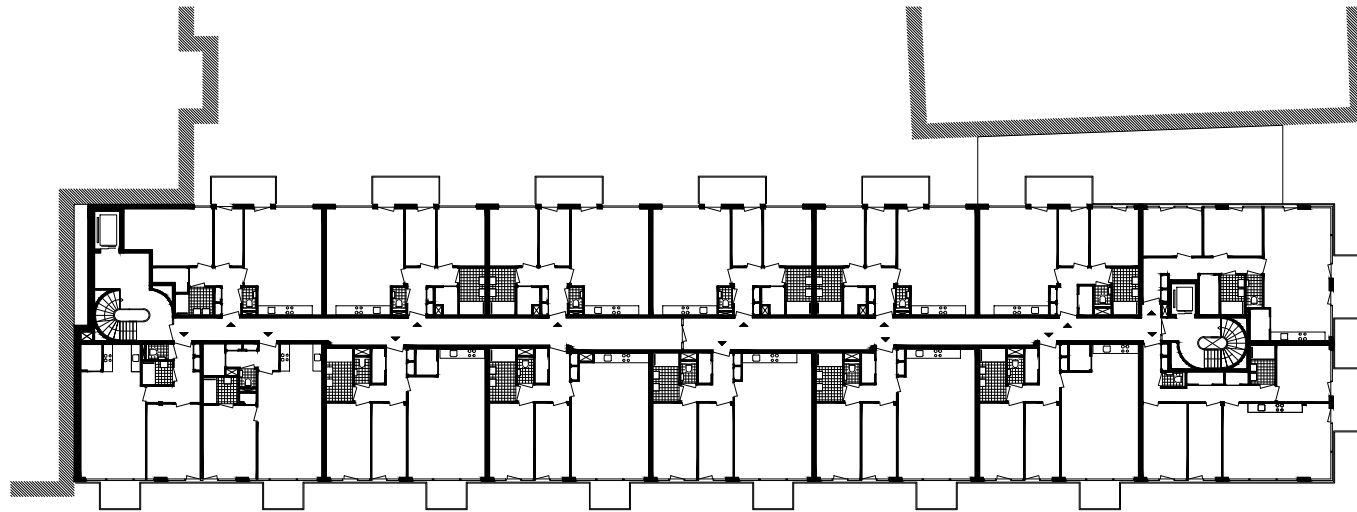


1e t/m 3e 1:500 A4

NOORD



0 1 2 5 10 20

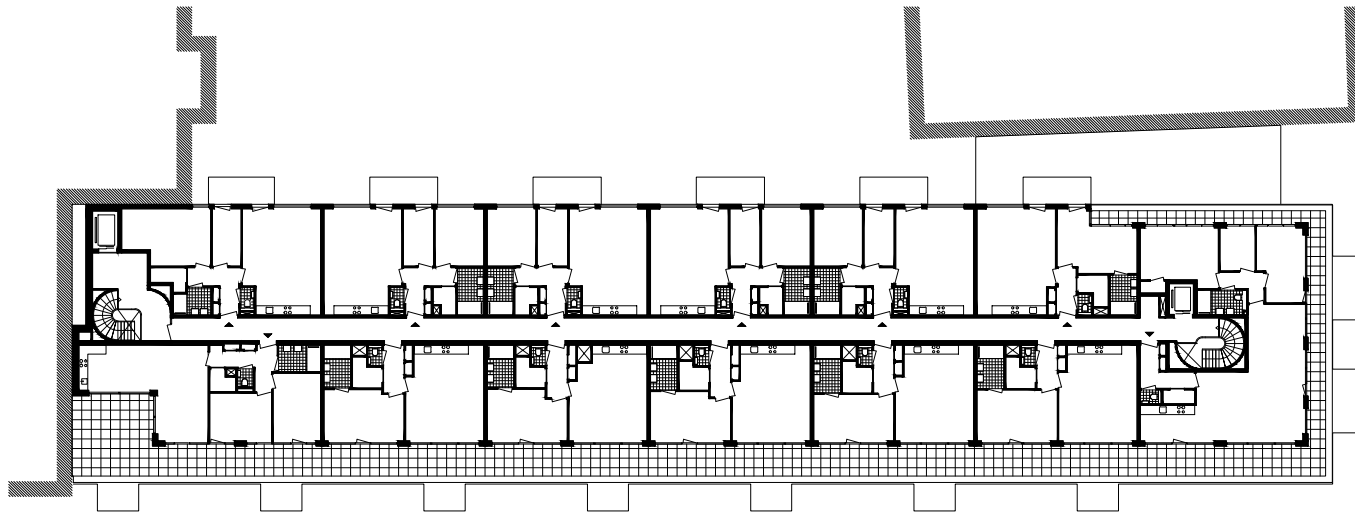


4e 1:500 A4

NOORD




0 1 2 5 10 20

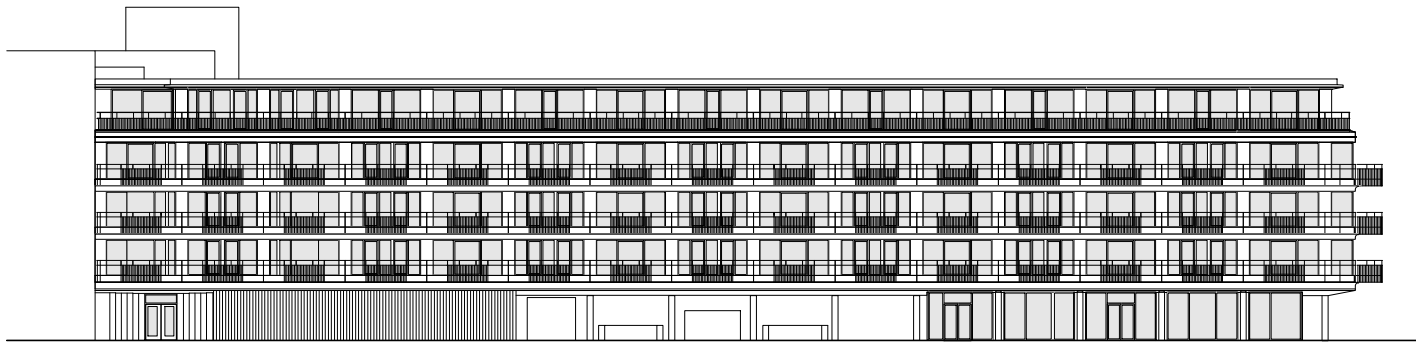



GEVEL 1:500 A4

0 1 2 5 10 20

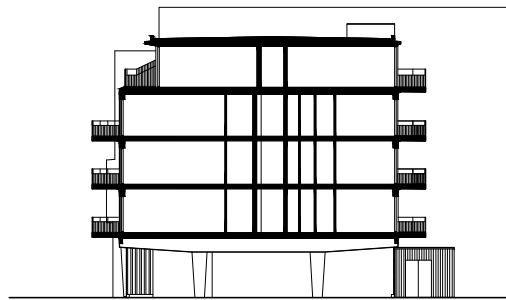


DOORSNEDE 1:500 A4

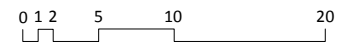


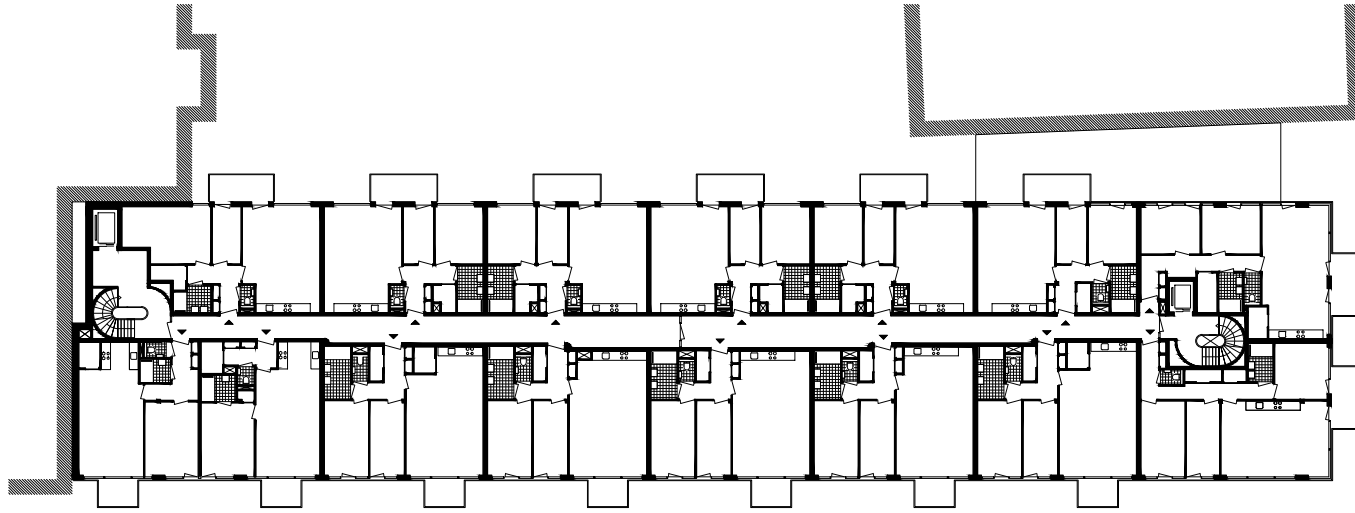


1e t/m 3e


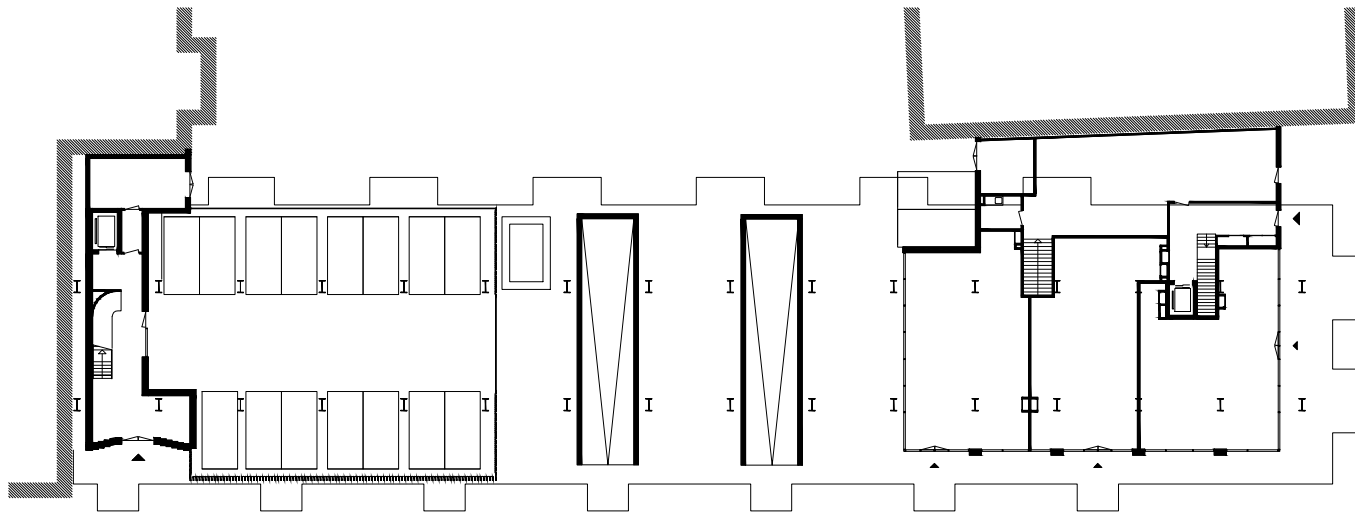


BEGANE GROND 1:500 A4

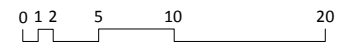


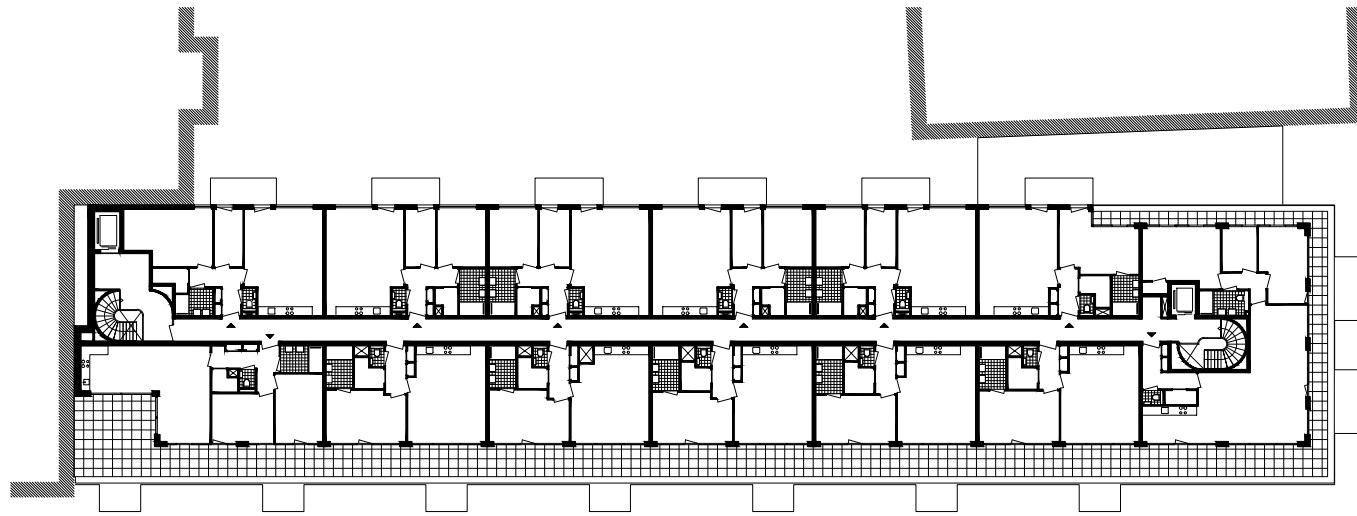

4e

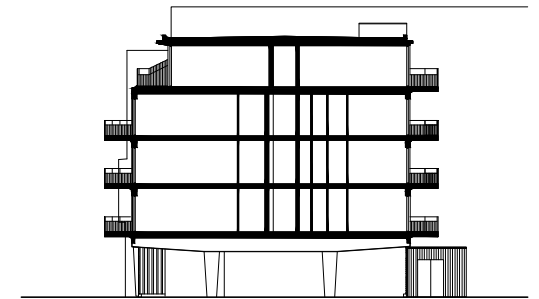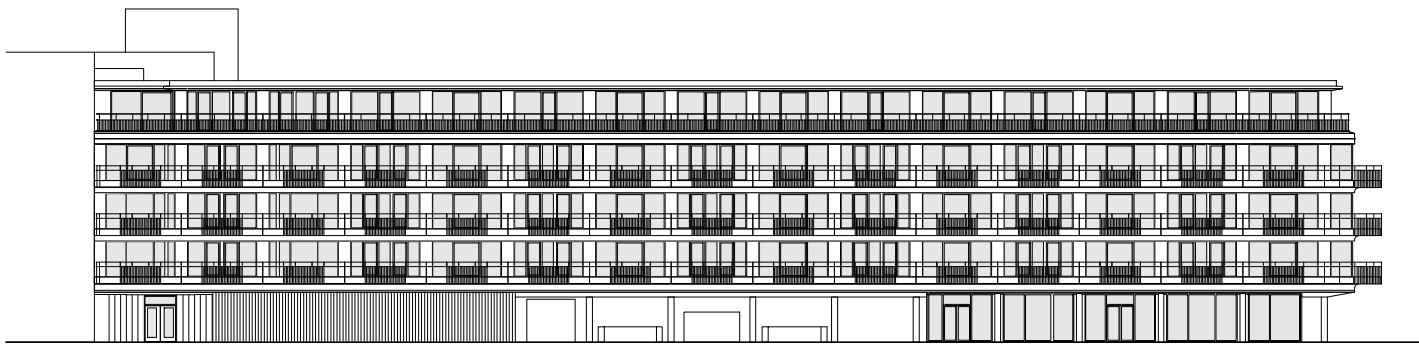

GEVEL 1:500 A4

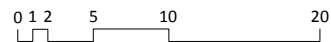

Doorsnede