



Drawings



1st floor

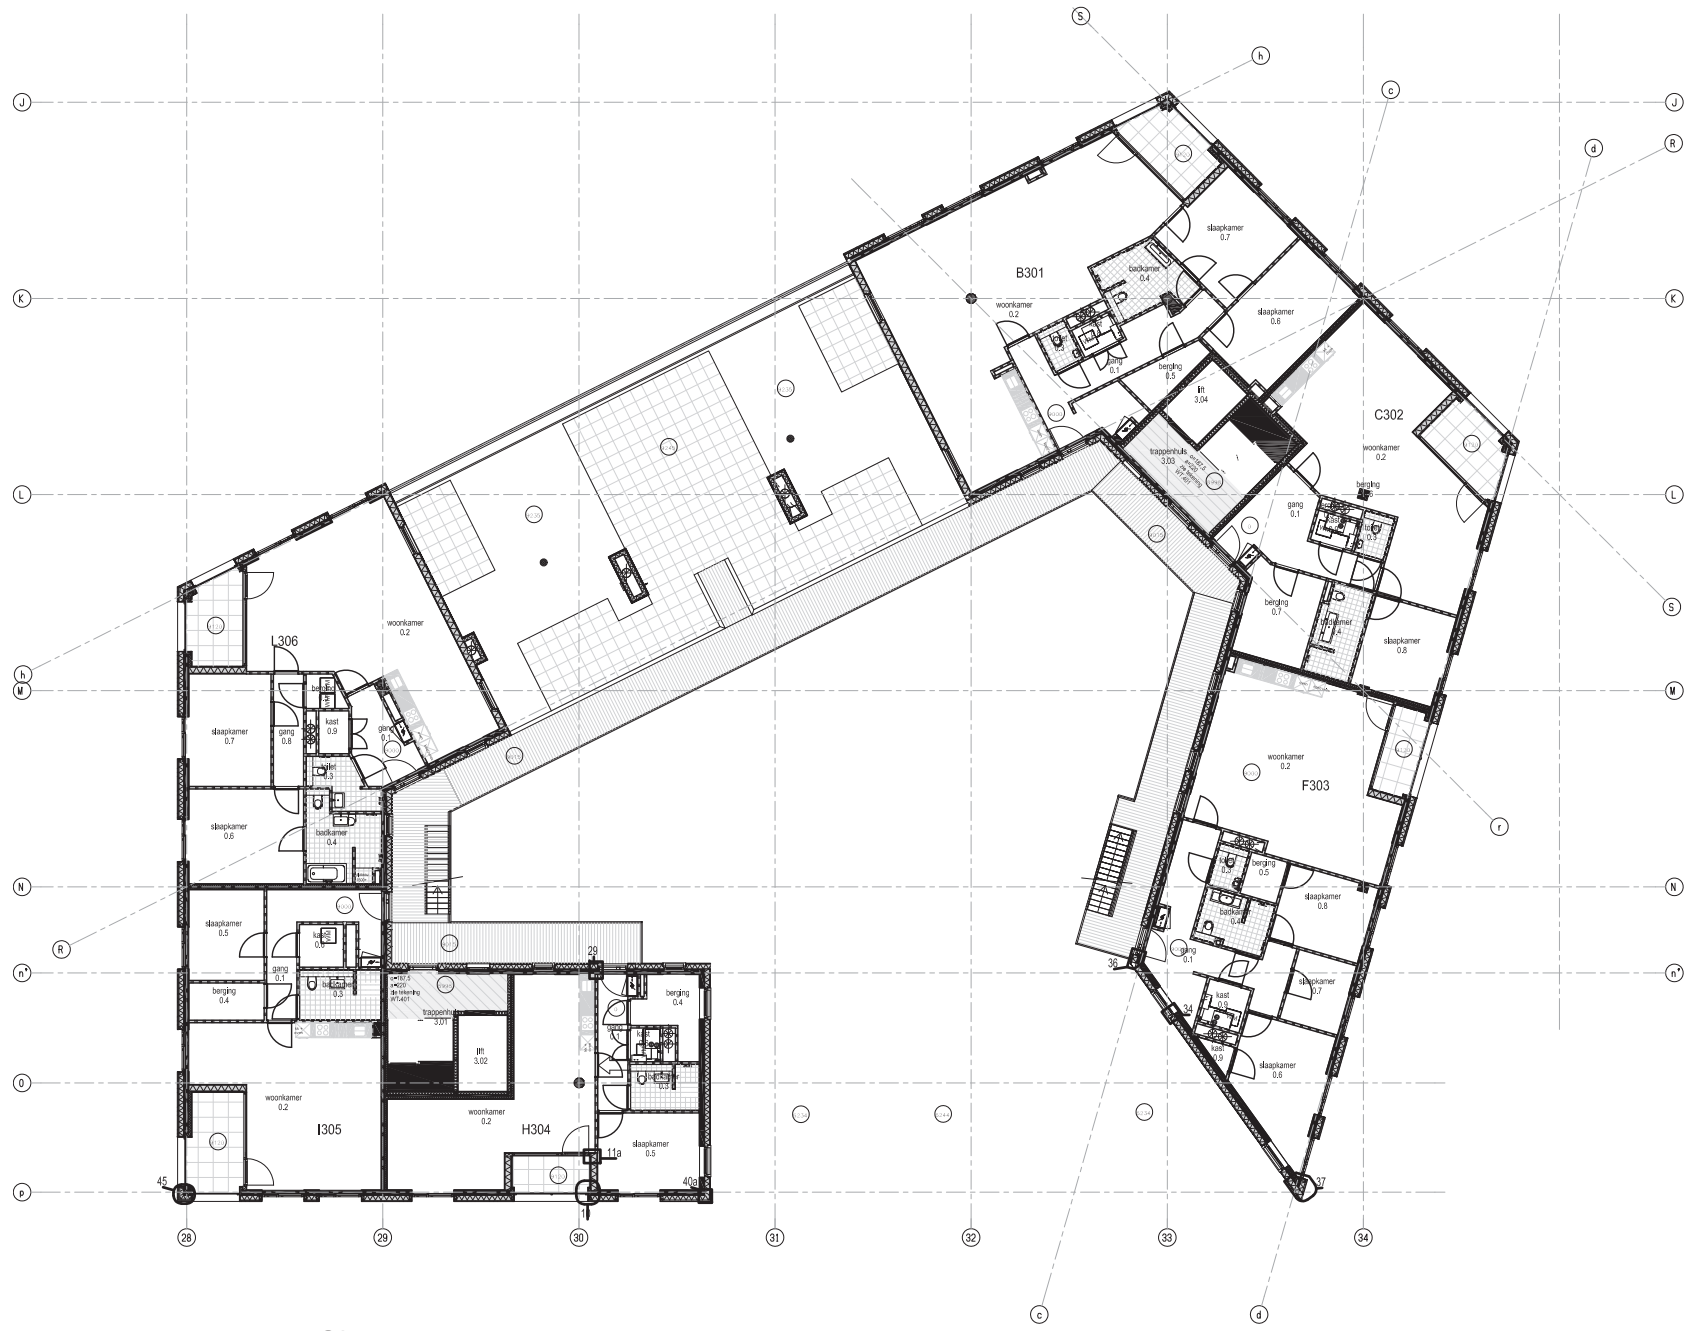

3rd floor

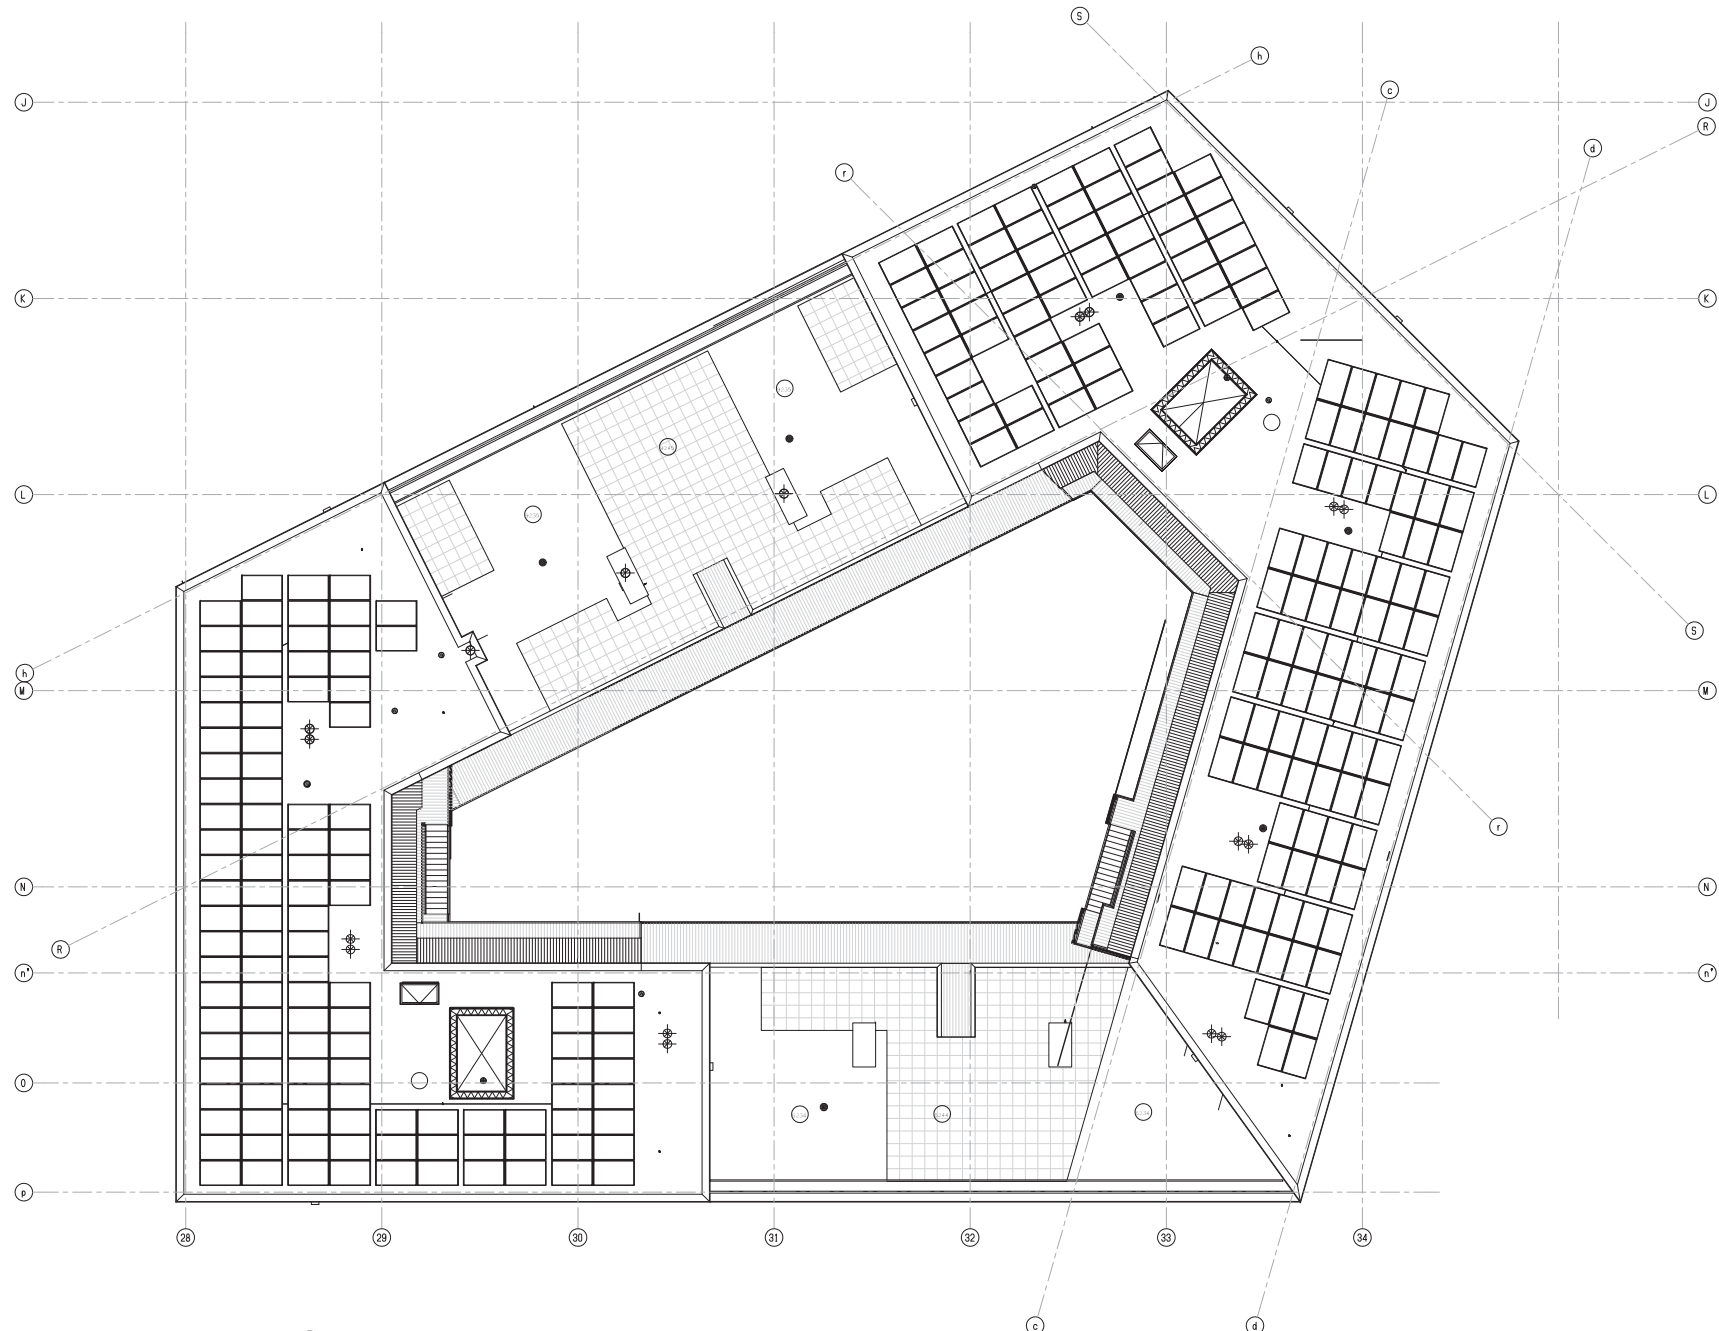


roof



ground floor



2nd floor

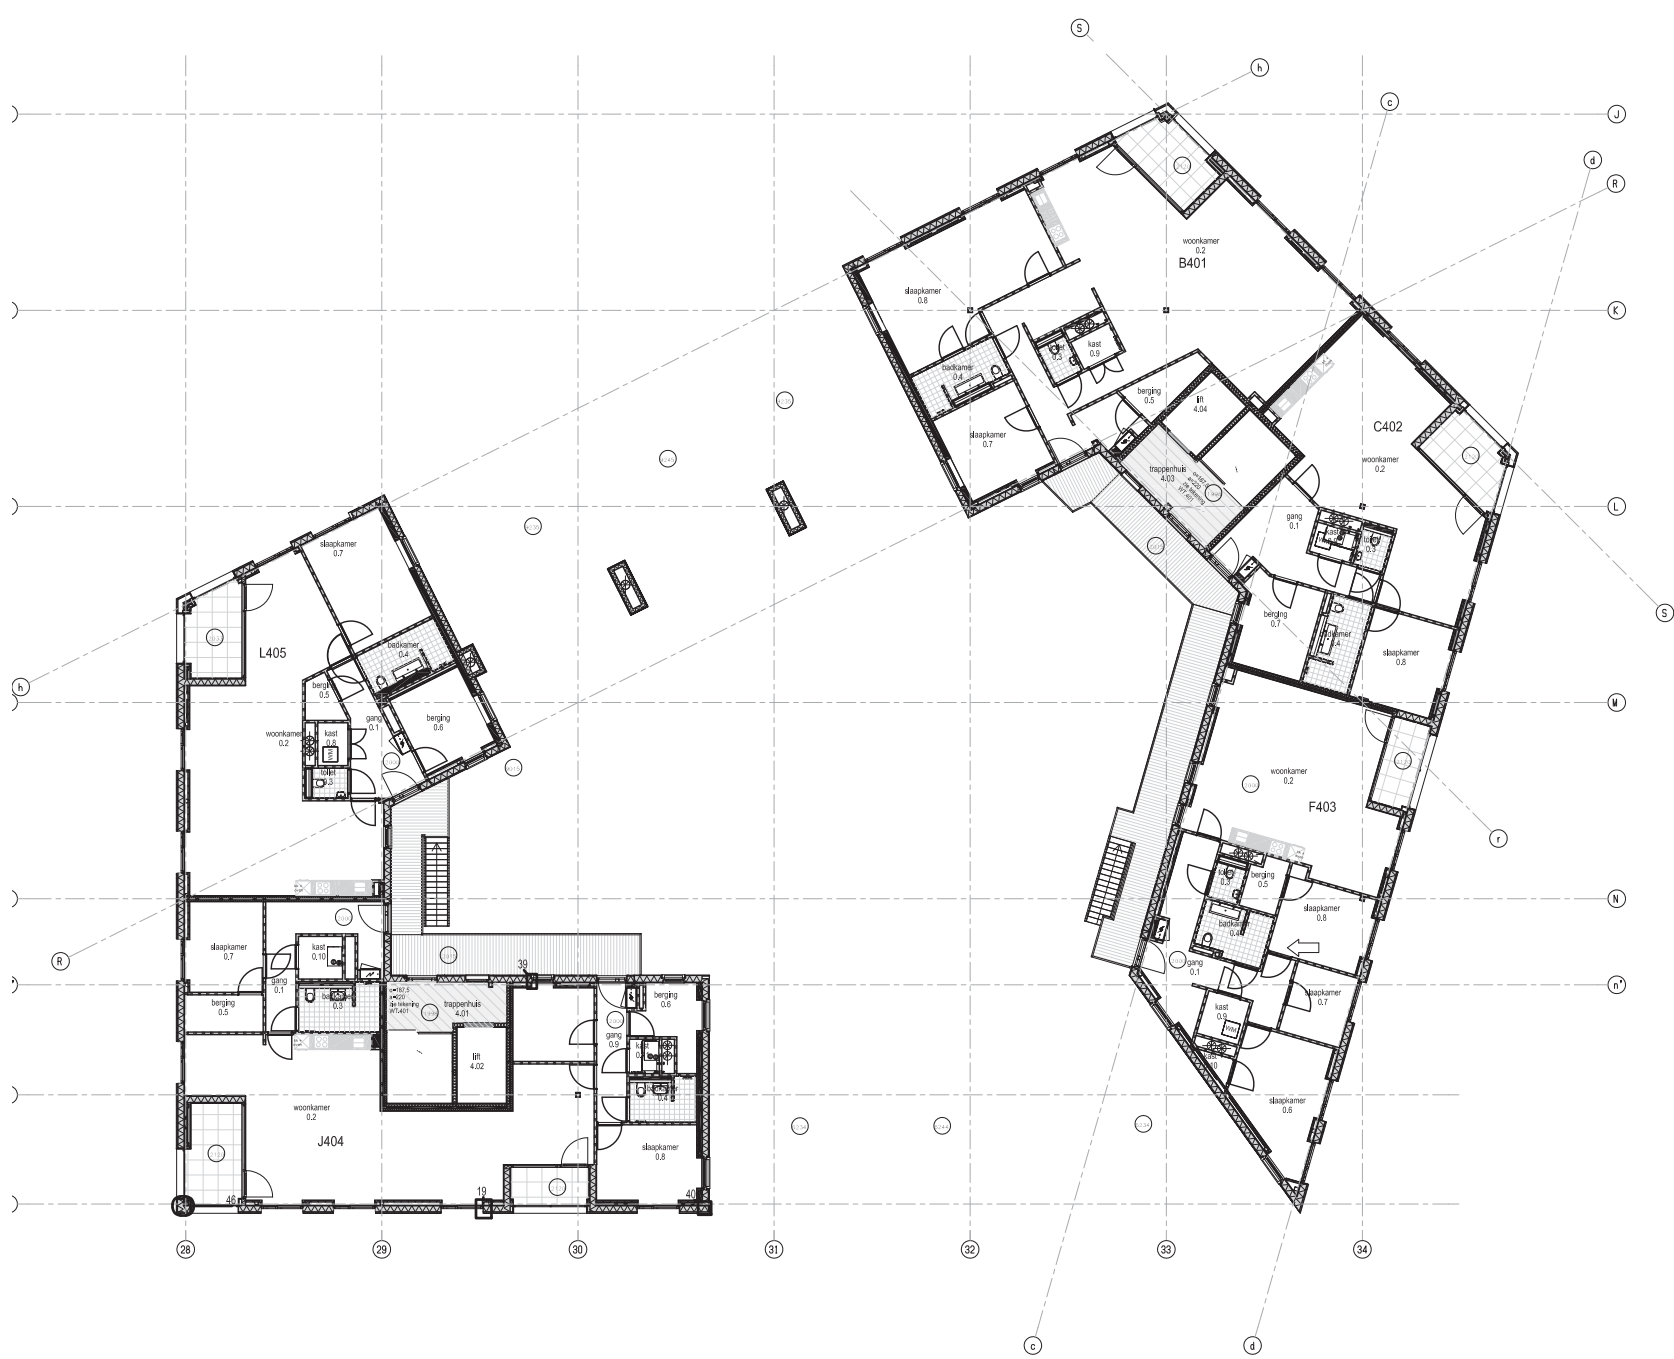

4th floor



southwest



east



north

