


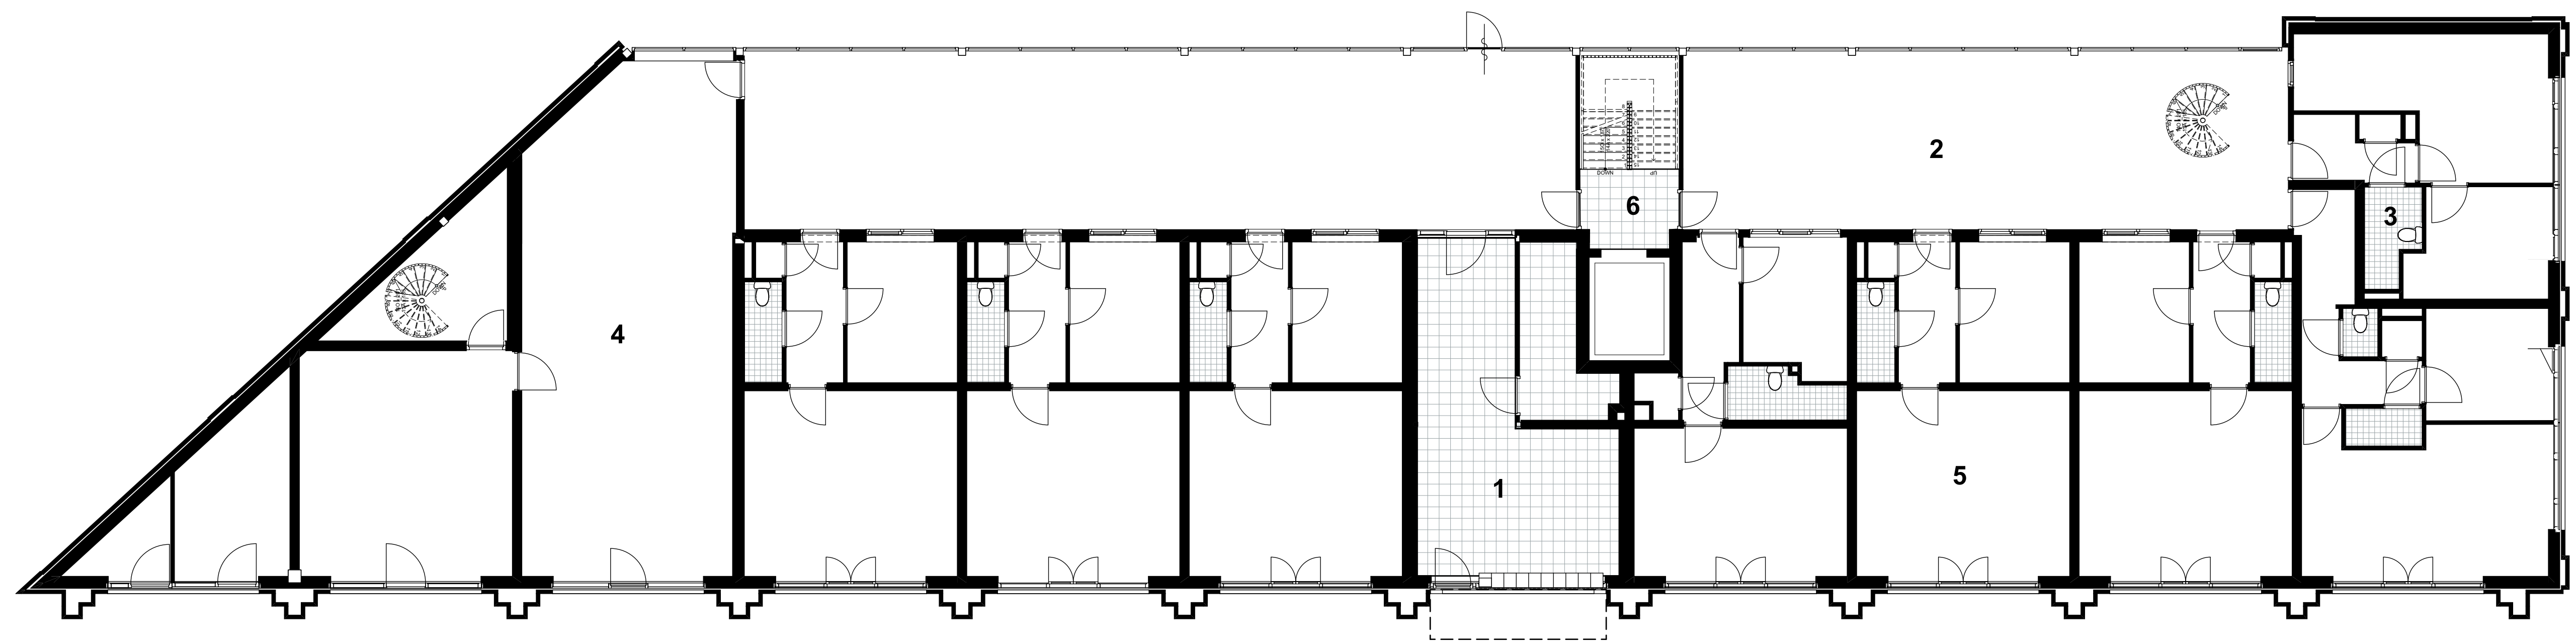


Legenda

- 1. Entree
- 2. Wintertuin
- 3. Badcel
- 4. Fietsenberging
- 5. Woning
- 6. Trappenhuis
- 7. Galerij


Begane grond
1:100

dok
architecten

Kraanspoor 34
1033 SE Amsterdam
+31 (0)20 344 9700
www.dokarchitecten.nl

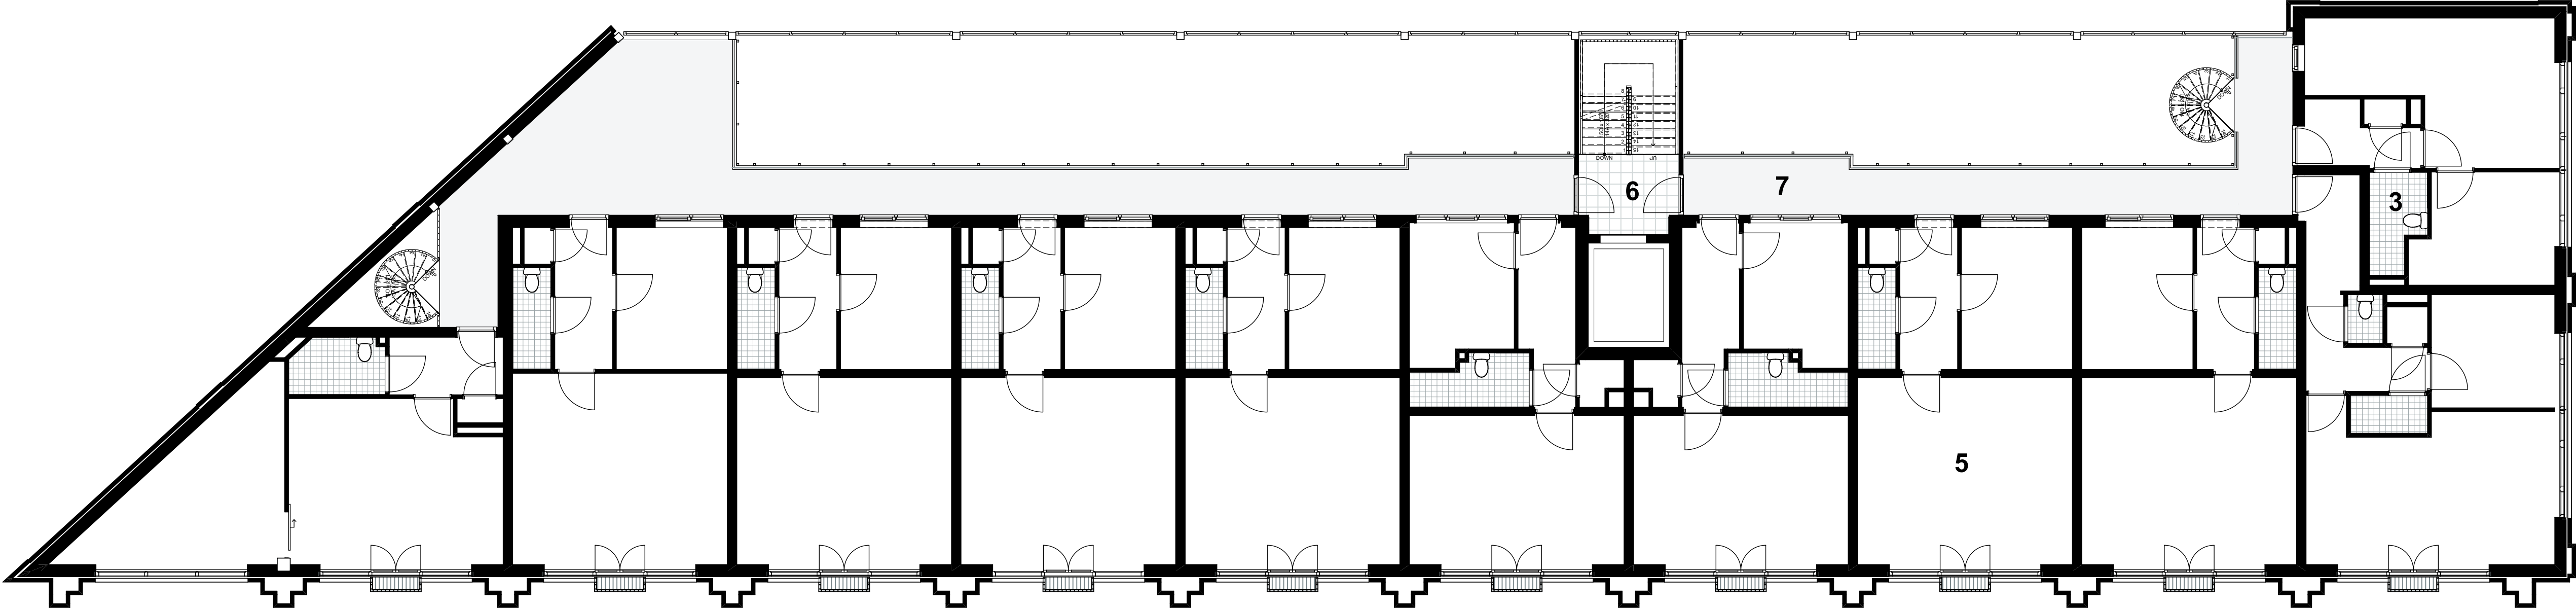

- Legenda**
- 1. Entree
 - 2. Wintertuin
 - 3. Badcel
 - 4. Fietsenberging
 - 5. Woning
 - 6. Trappenhuis
 - 7. Galerij

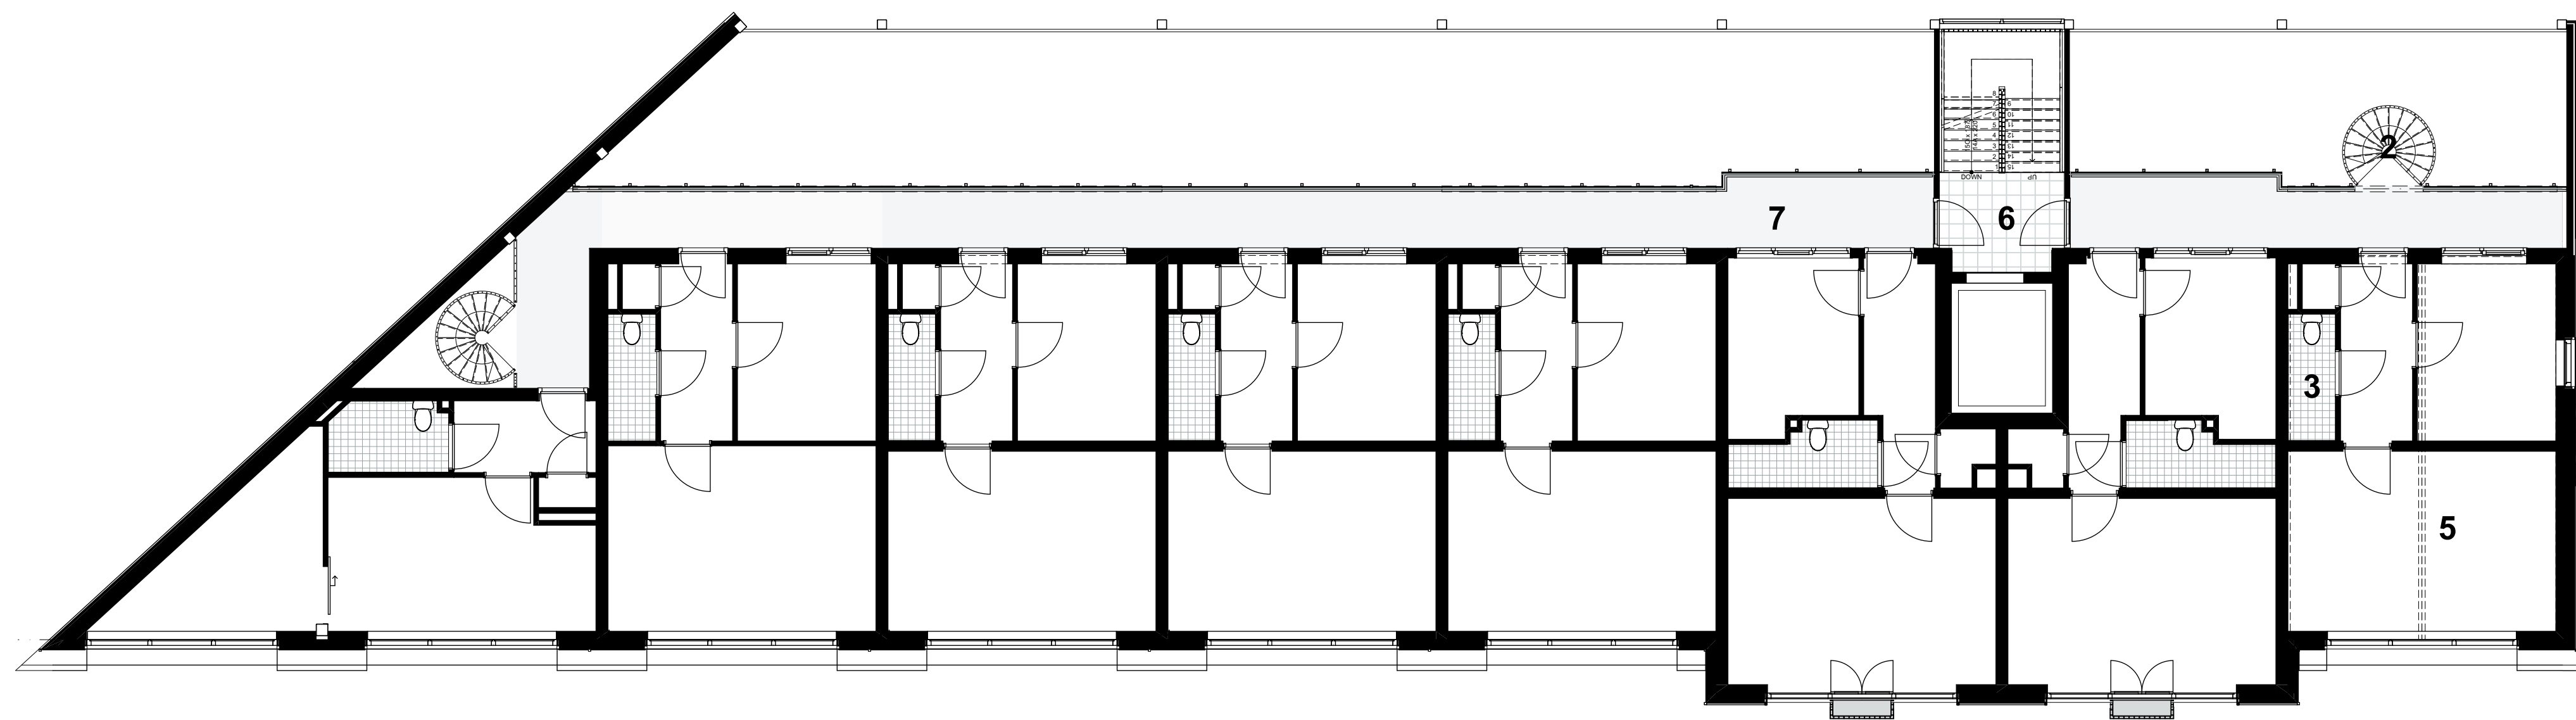


Legenda

- 1. Entree
- 2. Wintertuin
- 3. Badcel
- 4. Fietsenberging
- 5. Woning
- 6. Trappenhuis
- 7. Galerij

5e verdieping
1:100

dok
architecten

Kraanspoor 34
1033 SE Amsterdam
+31 (0)20 344 9700
www.dokarchitecten.nl

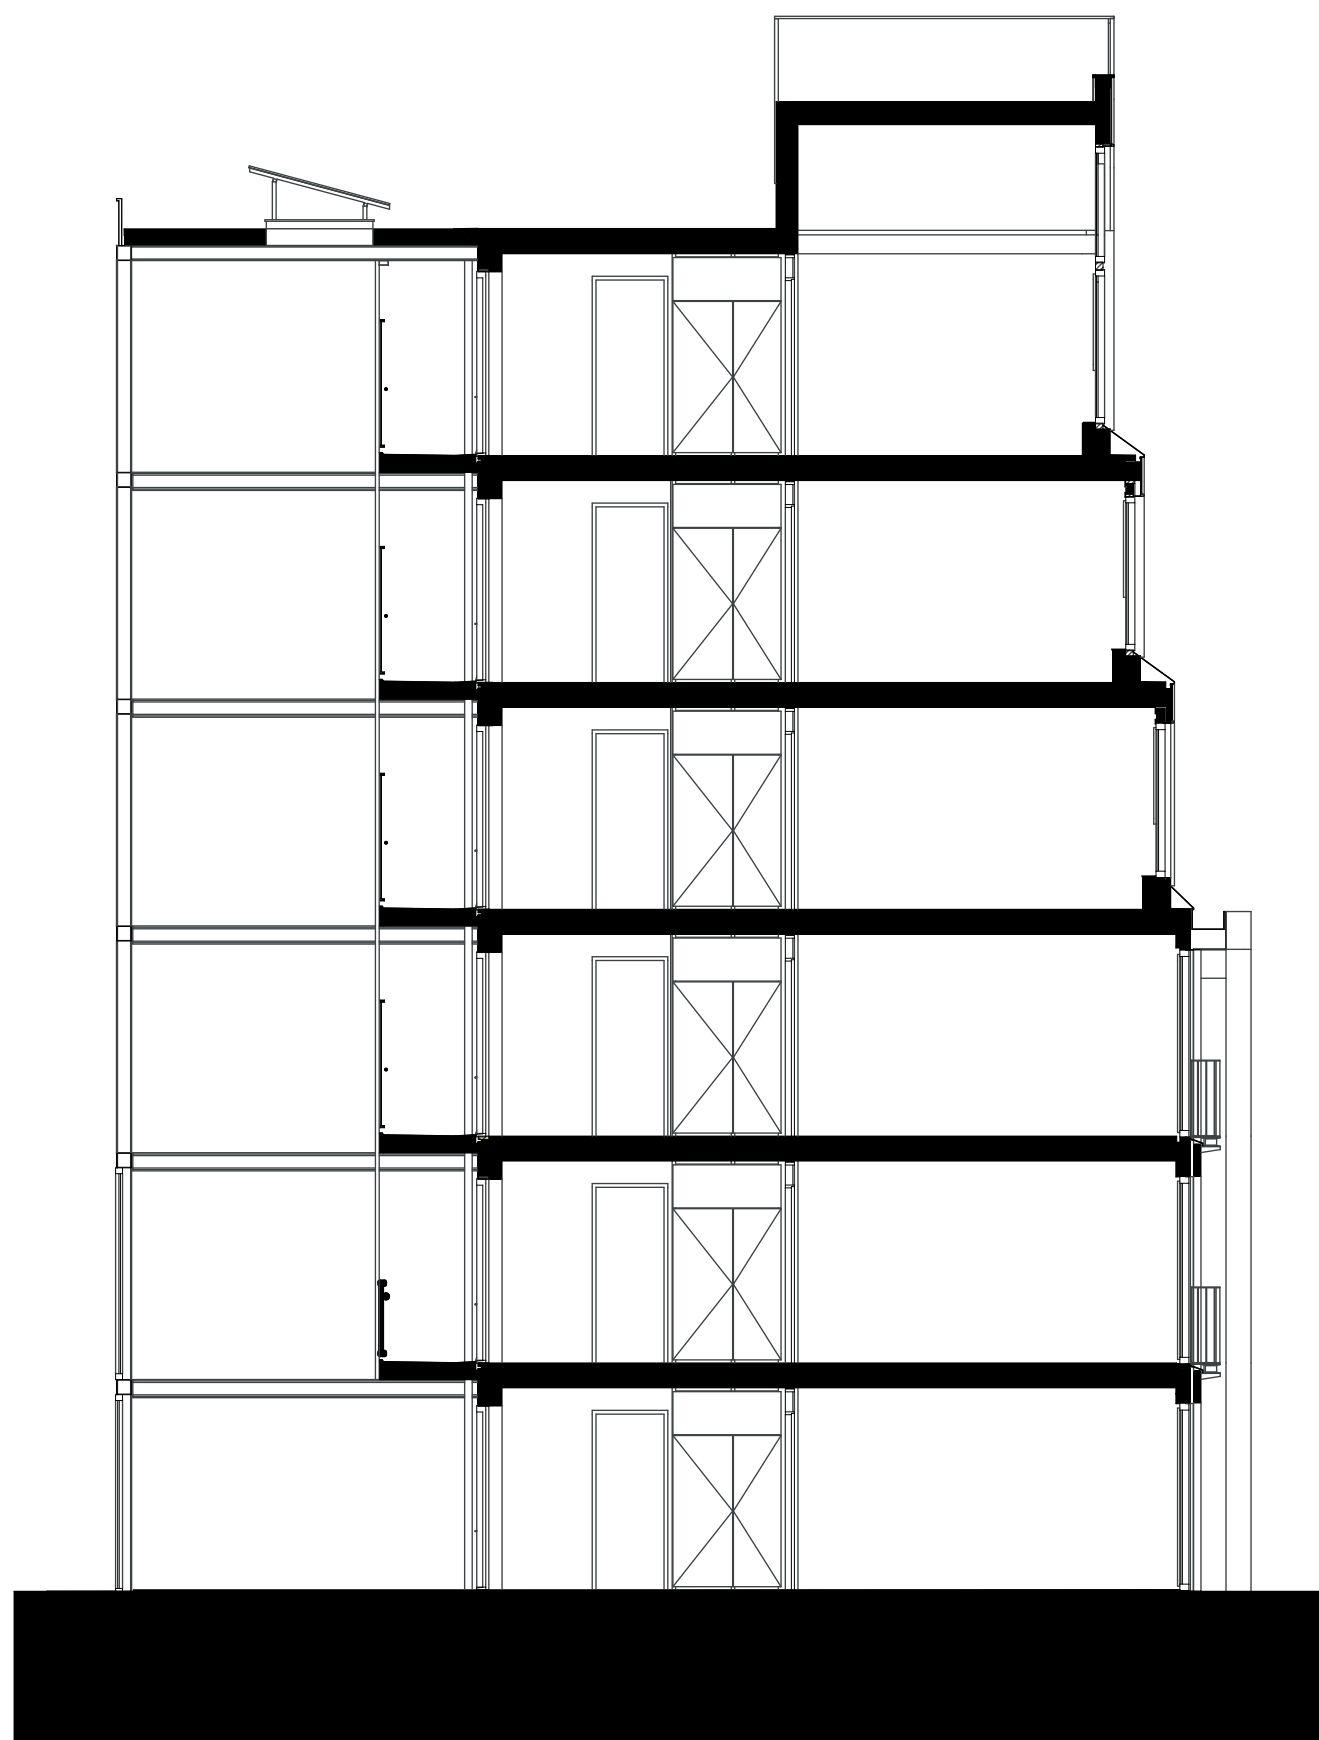

Doorsnede B-B

1:100

dok
architecten

Kraanspoor 34
1033 SE Amsterdam
+31 (0)20 344 9700
www.dokarchitecten.nl



Doorsnede E-E
1:100

dok
architecten

Kraanspoor 34
1033 SE Amsterdam
+31 (0)20 344 9700
www.dokarchitecten.nl