

Legenda


- 1. Entree
- 2. Schoonloopmat
- 3. Badcel
- 4. Berging
- 5. Woning
- 6. Trappenhuis
- 7. Horeca
- 8. Balkon

Begane grond
1:100

dok
architecten

Kraanspoor 34
1033 SE Amsterdam

+31 (0)20 344 9700
www.dokarchitecten.nl

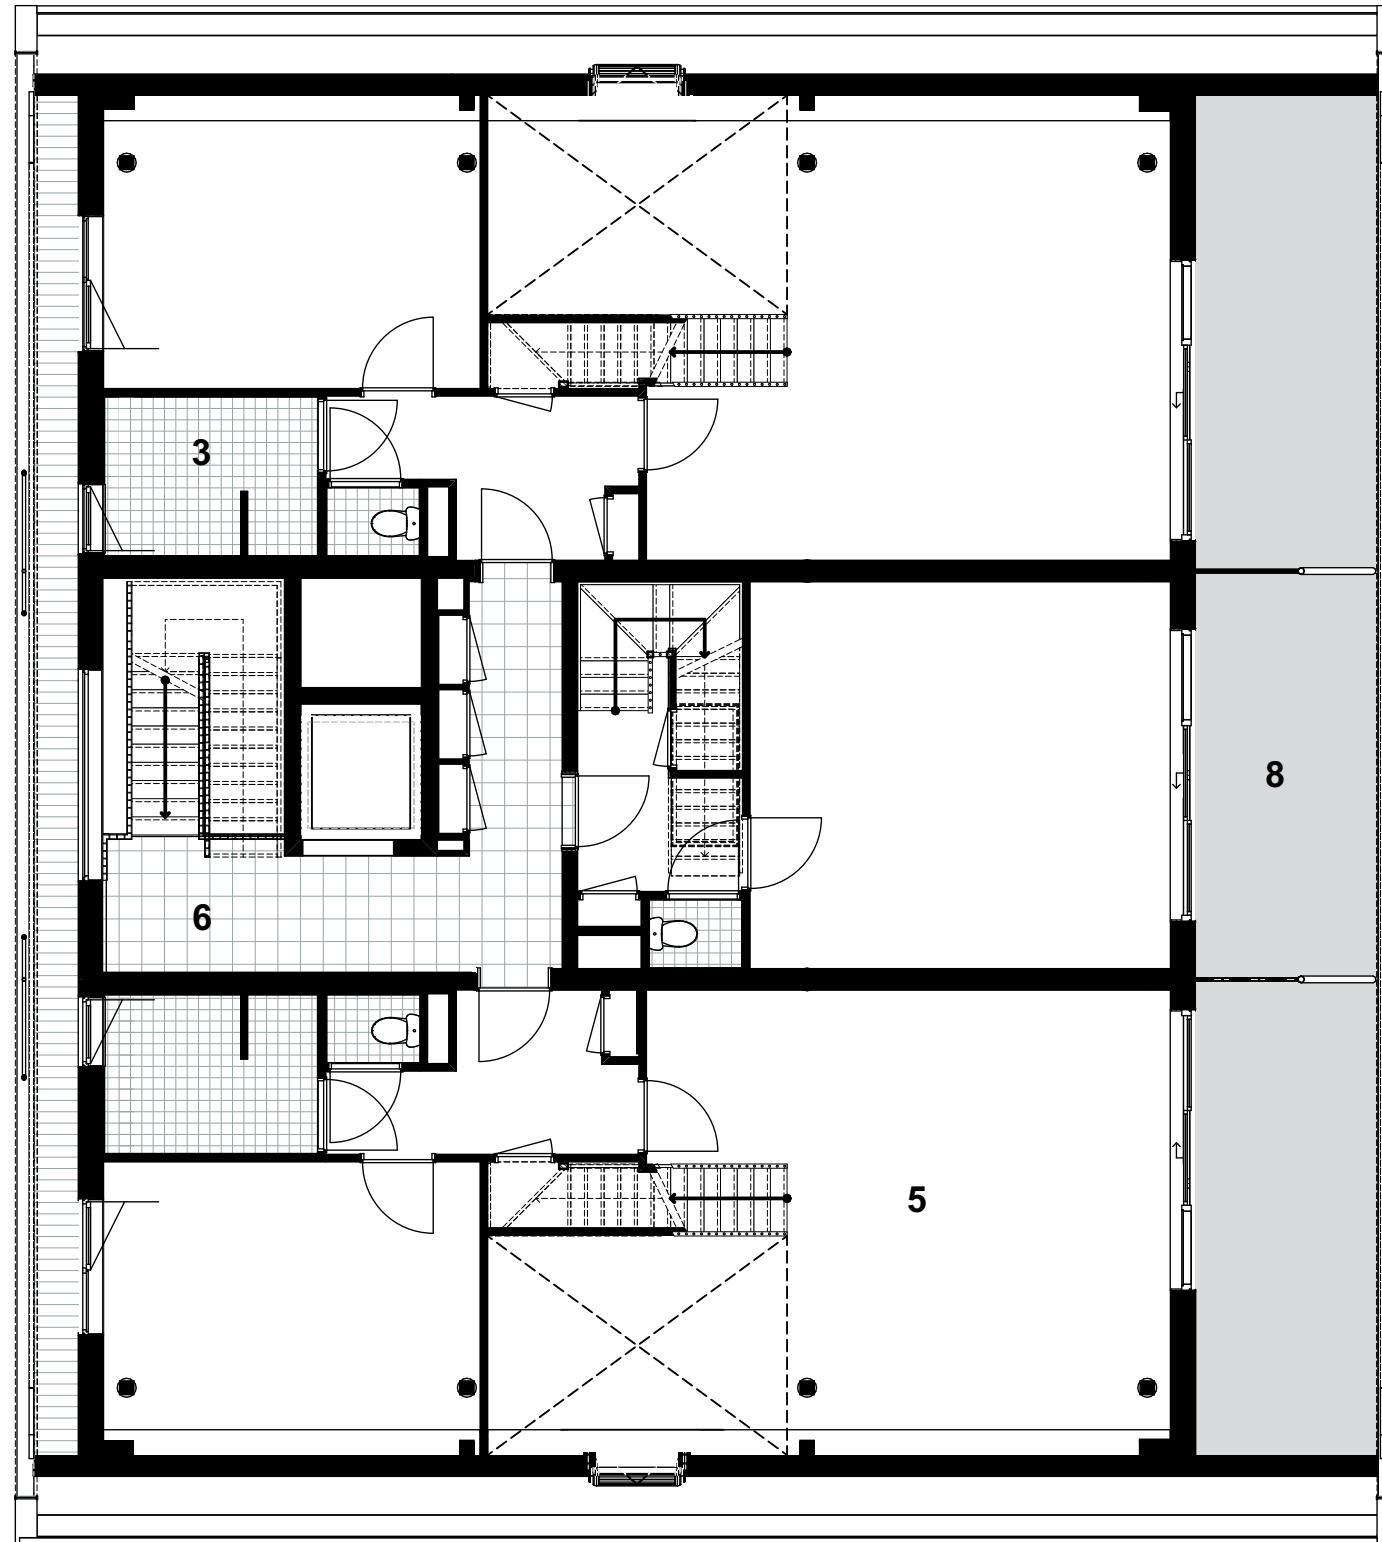

Legenda


1. Entree
2. Schoonloopmat
3. Badcel
4. Berging
5. Woning
6. Trappenhuis
7. Horeca
8. Balkon

1e verdieping
1:100

dok
architecten

Kraanspoor 34
1033 SE Amsterdam

+31 (0)20 344 9700
www.dokarchitecten.nl

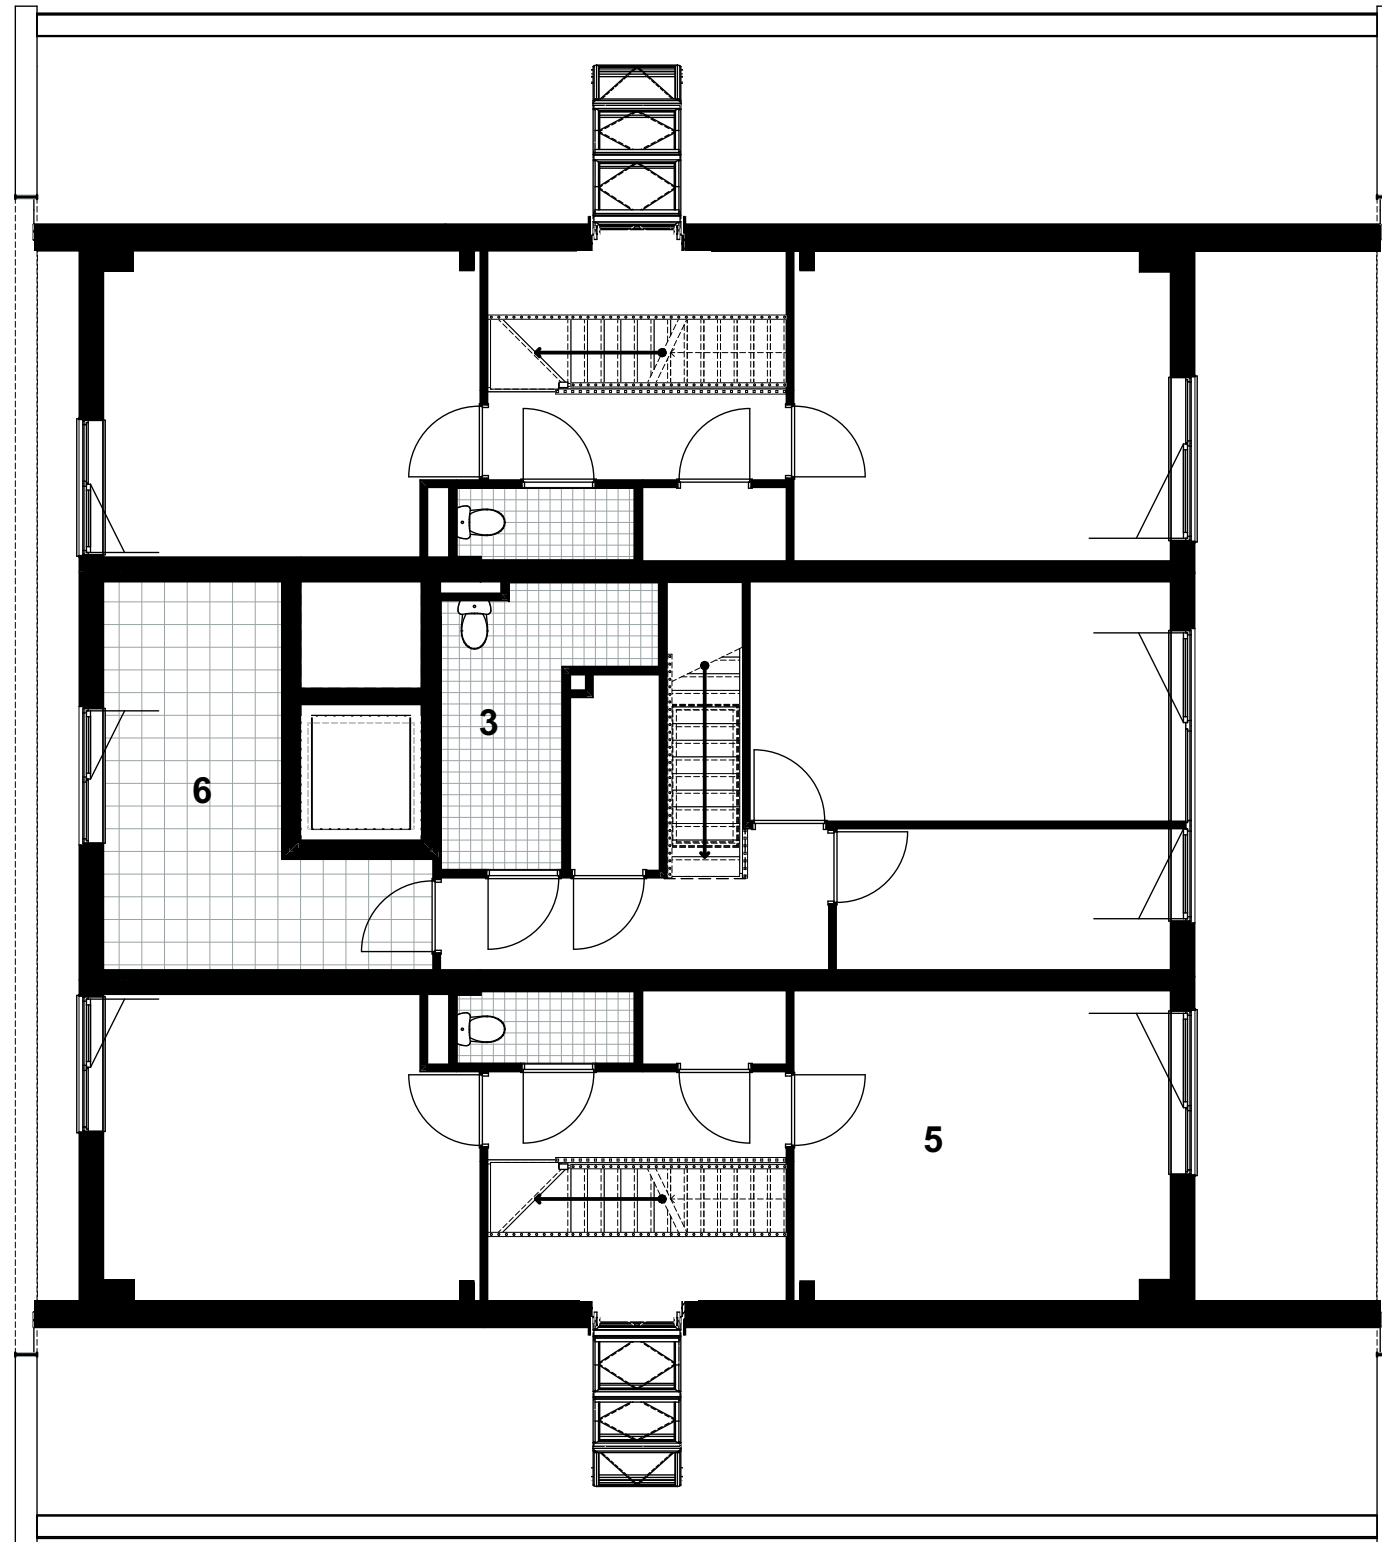

Legenda


1. Entree
2. Schoonloopmat
3. Badcel
4. Berging
5. Woning
6. Trappenhuis
7. Horeca
8. Balkon

2e verdieping
1:100

dok
architecten

Kraanspoor 34
1033 SE Amsterdam

+31 (0)20 344 9700
www.dokarchitecten.nl

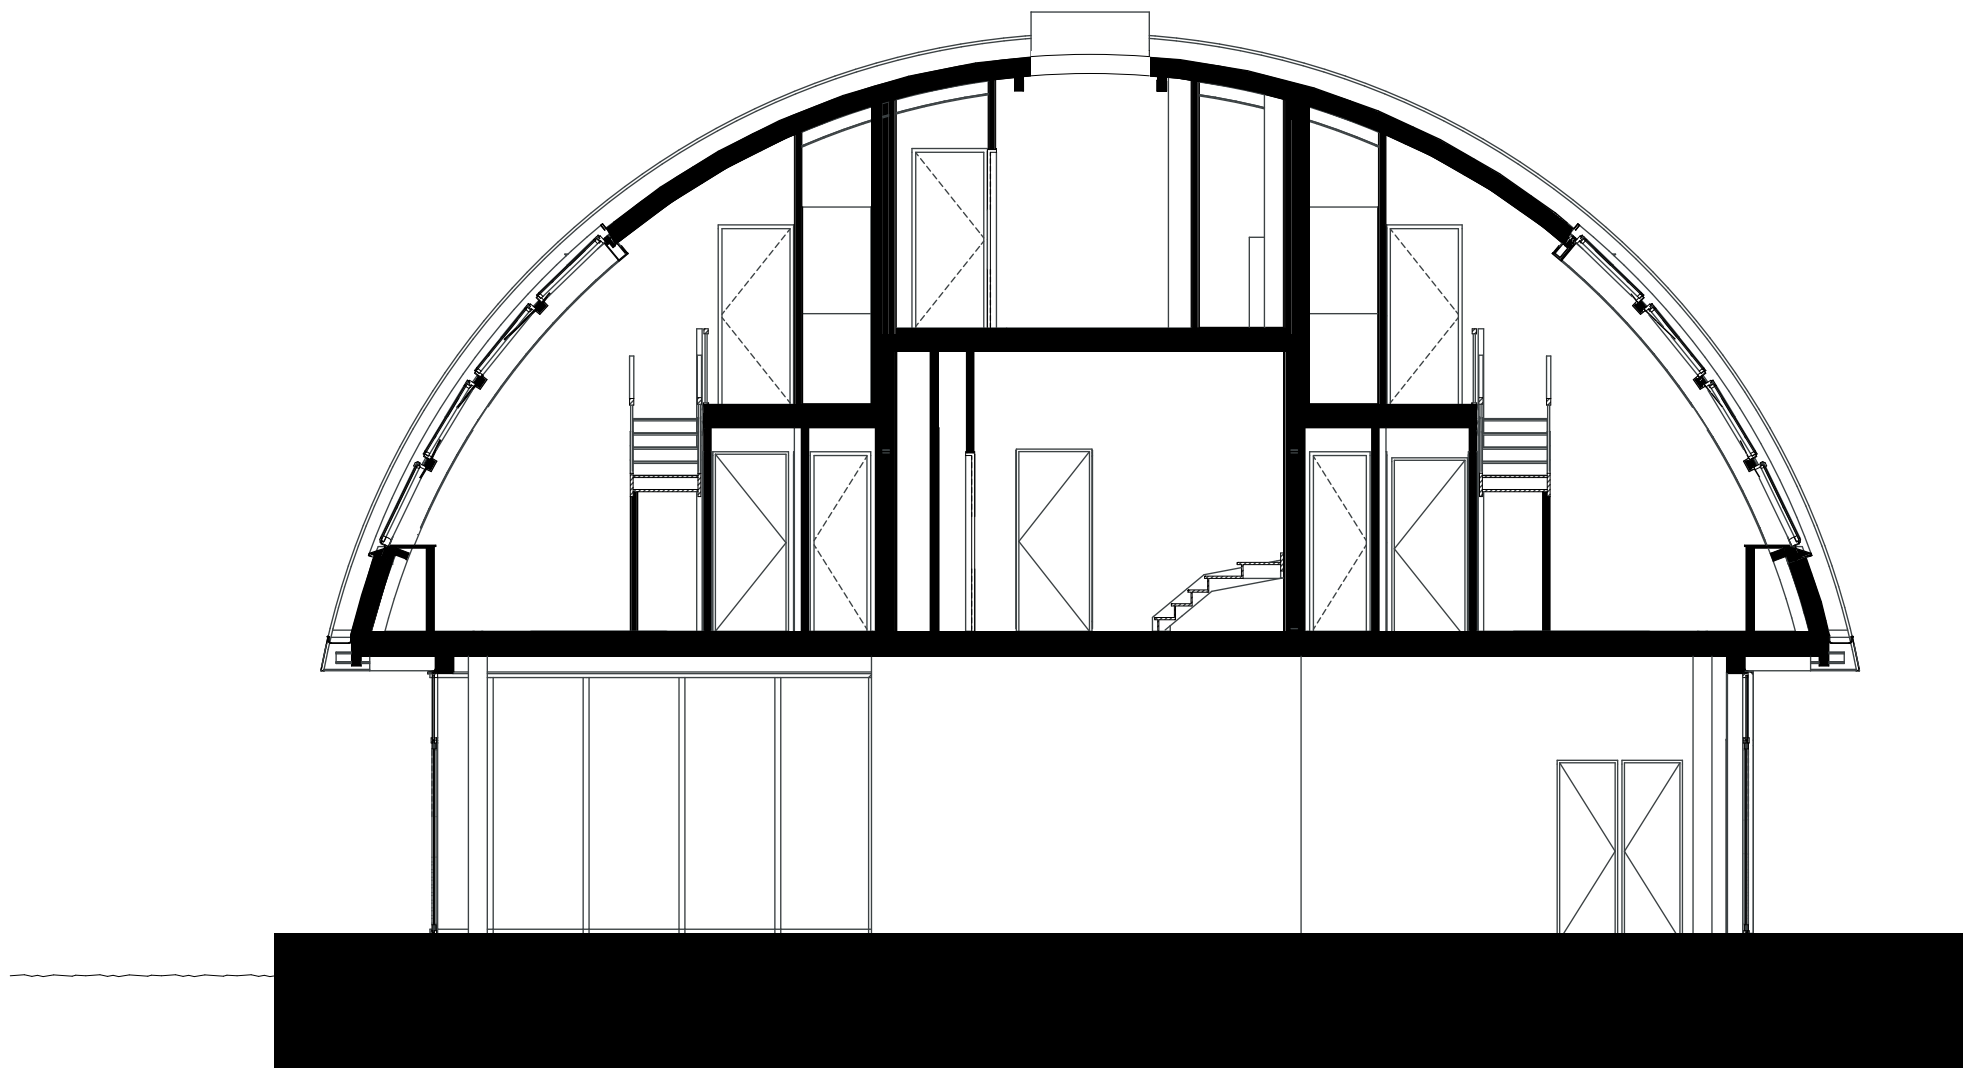


Doorsnede B-B
1:100

dok
architecten

Kraanspoor 34
1033 SE Amsterdam

+31 (0)20 344 9700
www.dokarchitecten.nl

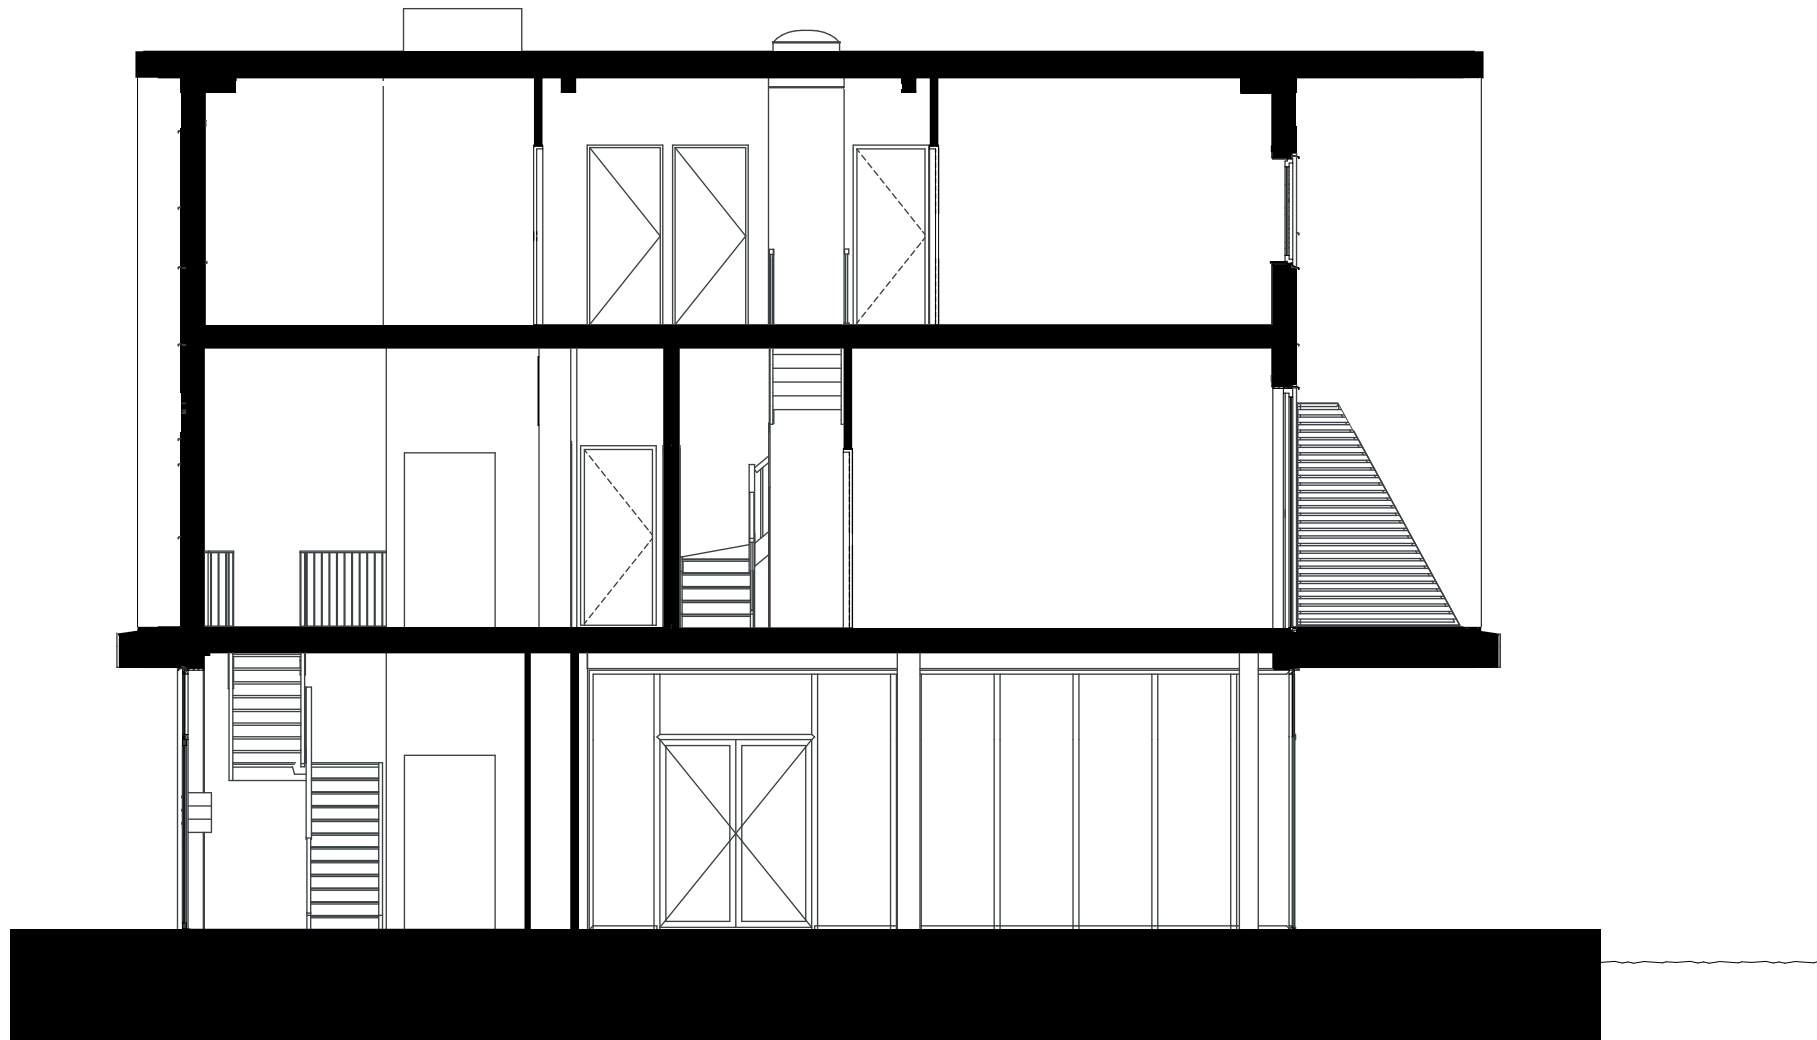

Doorsnede G-G
1:100

dok
architecten

Kraanspoor 34
1033 SE Amsterdam

+31 (0)20 344 9700
www.dokarchitecten.nl