


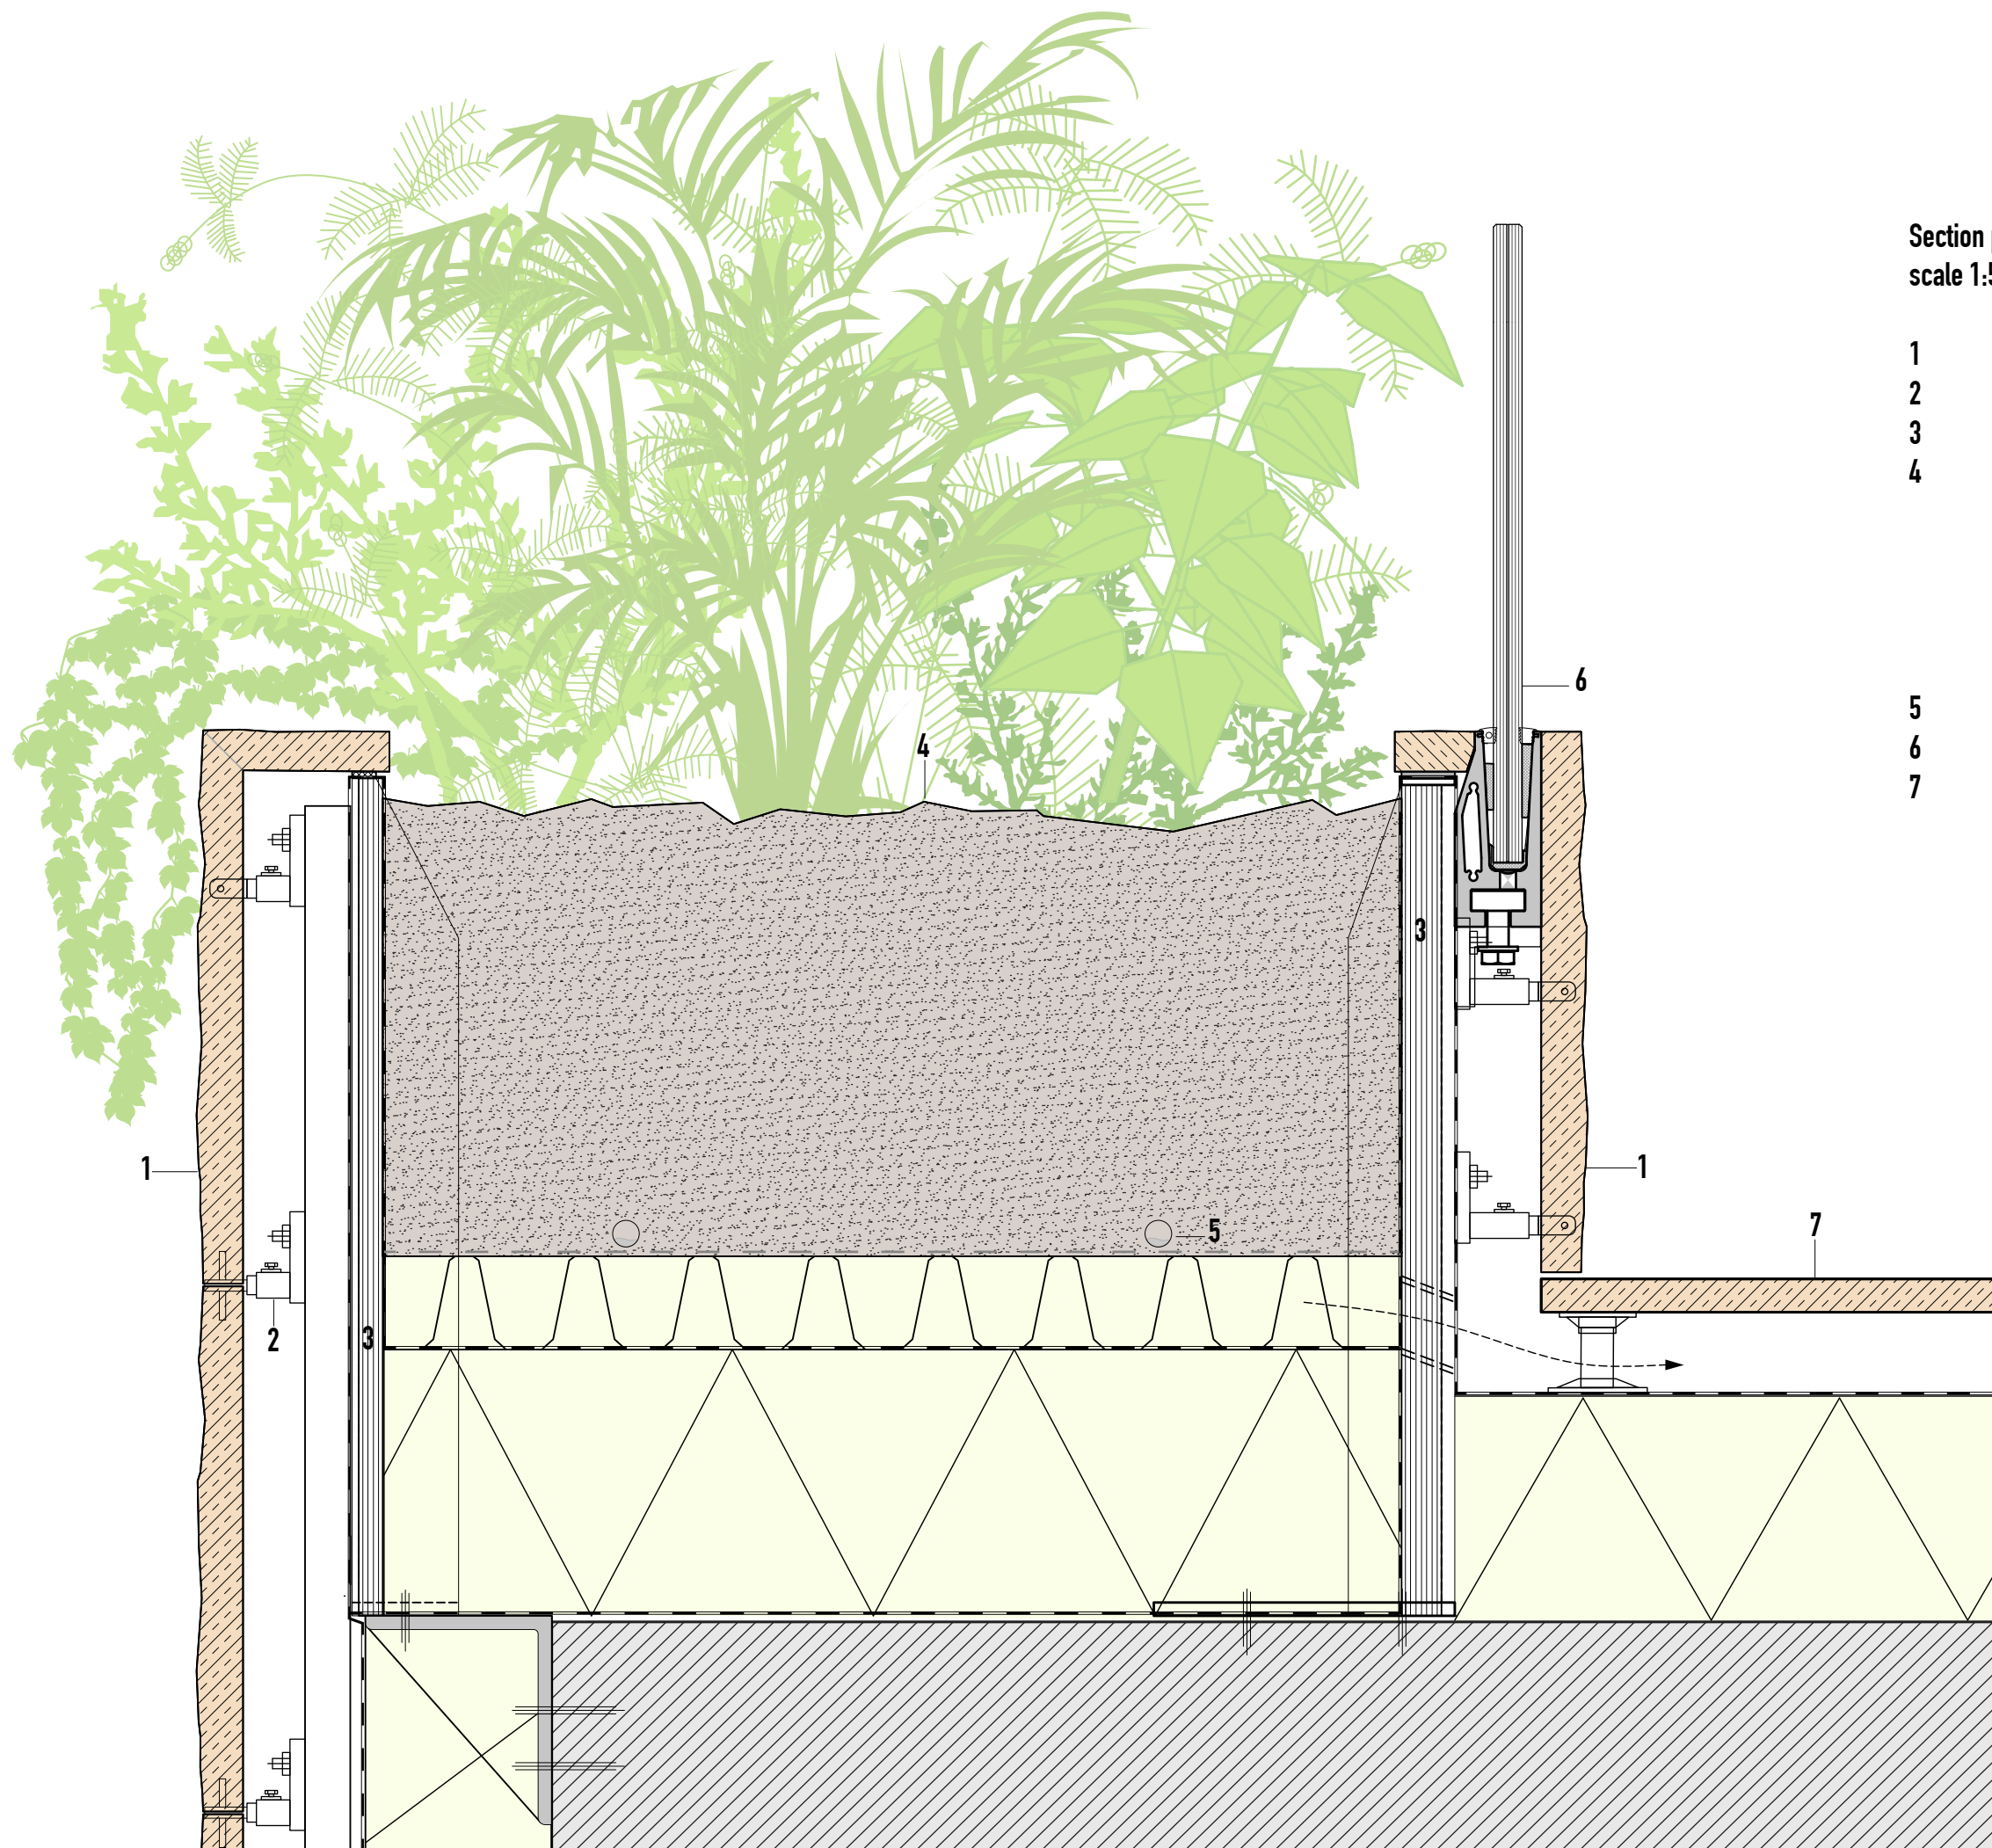

Section planter
scale 1:5

- | | |
|---|--|
| 1 | Natural stone |
| 2 | Substructure |
| 3 | T-profile steel columns with cempanel in between |
| 4 | Planting soil |
| | Filter fabric |
| | Drainage deck |
| | Waterproof layer |
| | Thermal insulation |
| | Reinforced concrete floor slab |
| 5 | Irrigation system |
| 6 | Glass balustrade |
| 7 | Natural stone floor |
| | Terrace pedestals |
| | Waterproof layer |
| | Thermal insulation with inclination |
| | Reinforced concrete floor slab |