





2535- VO haagwoning begane grond  
1:100

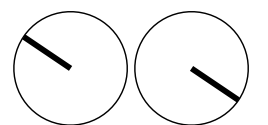

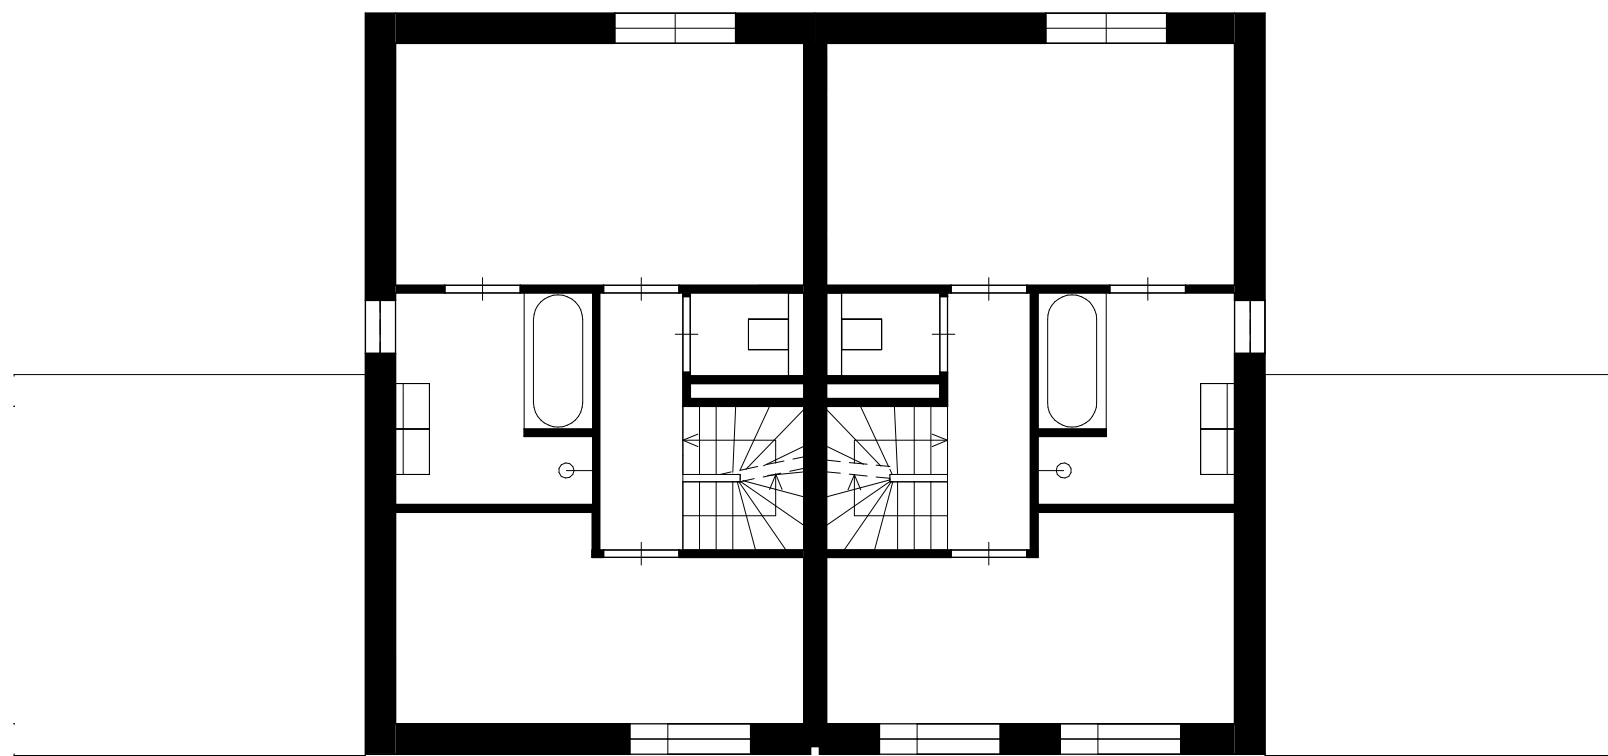



2535- VO haagwoning 1e verdieping  
1:100

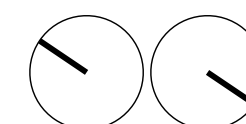

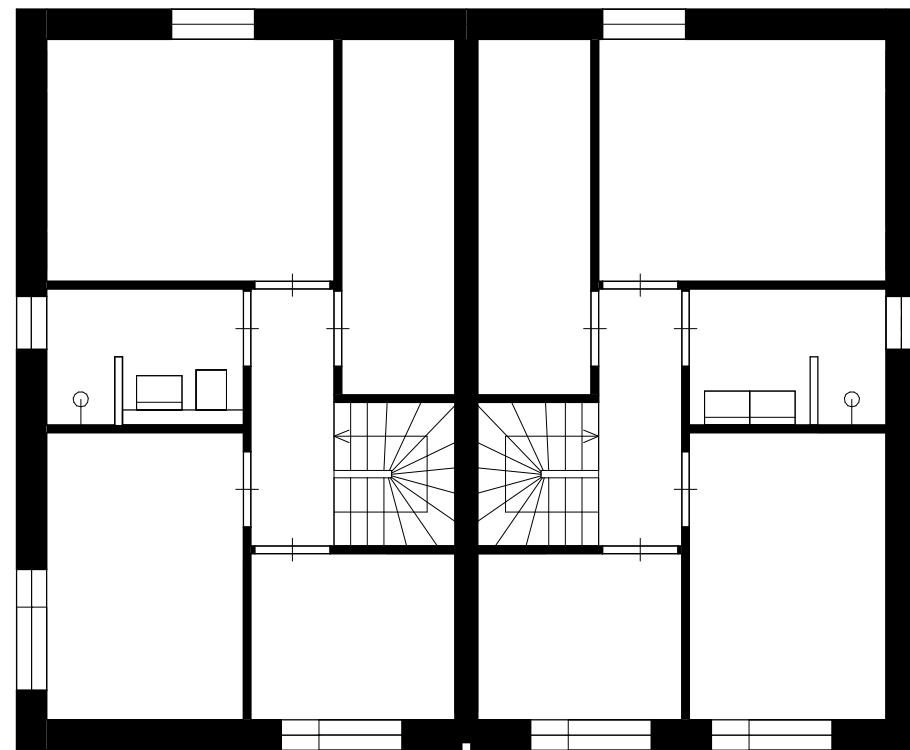


2535-VO haagwoning 2e verdieping  
1:100

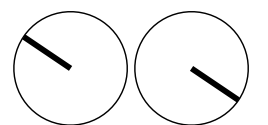

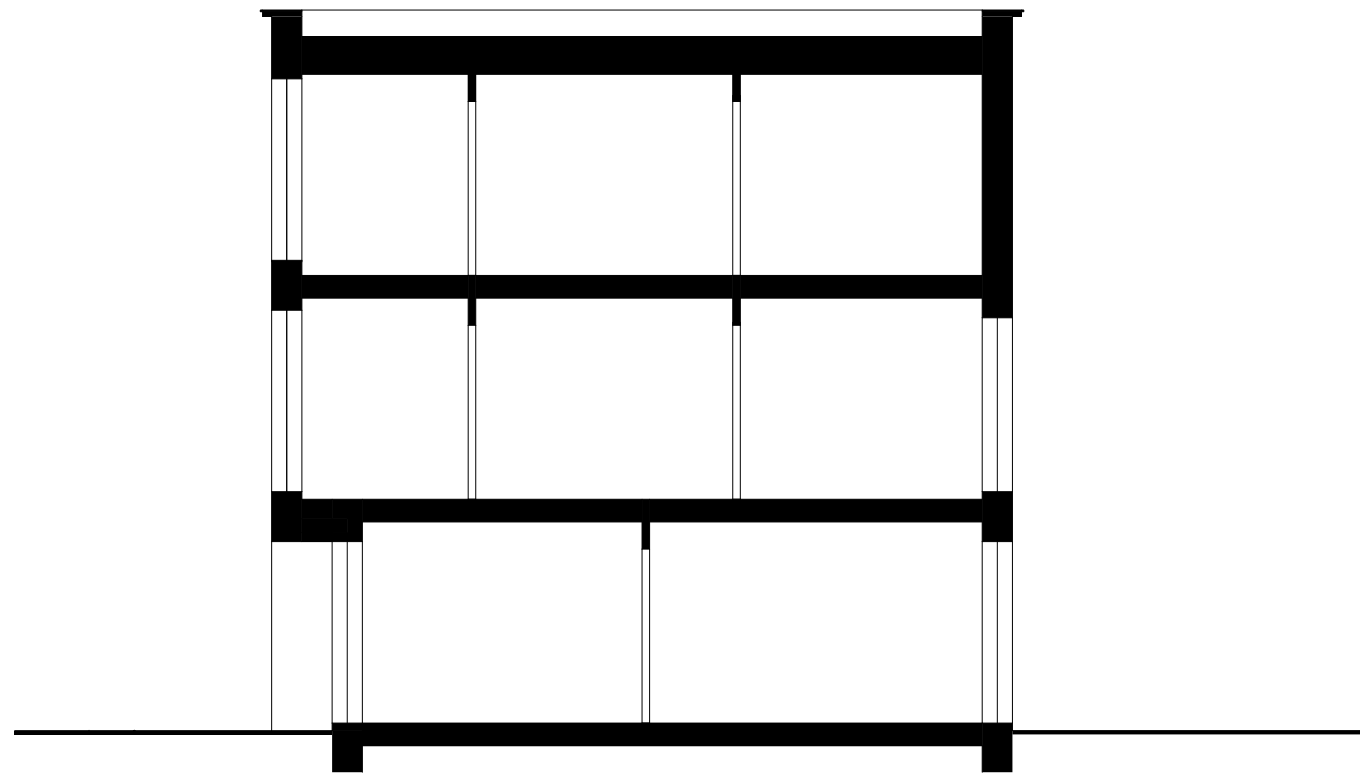

2535- VO haagwoning doorsnede

1:100

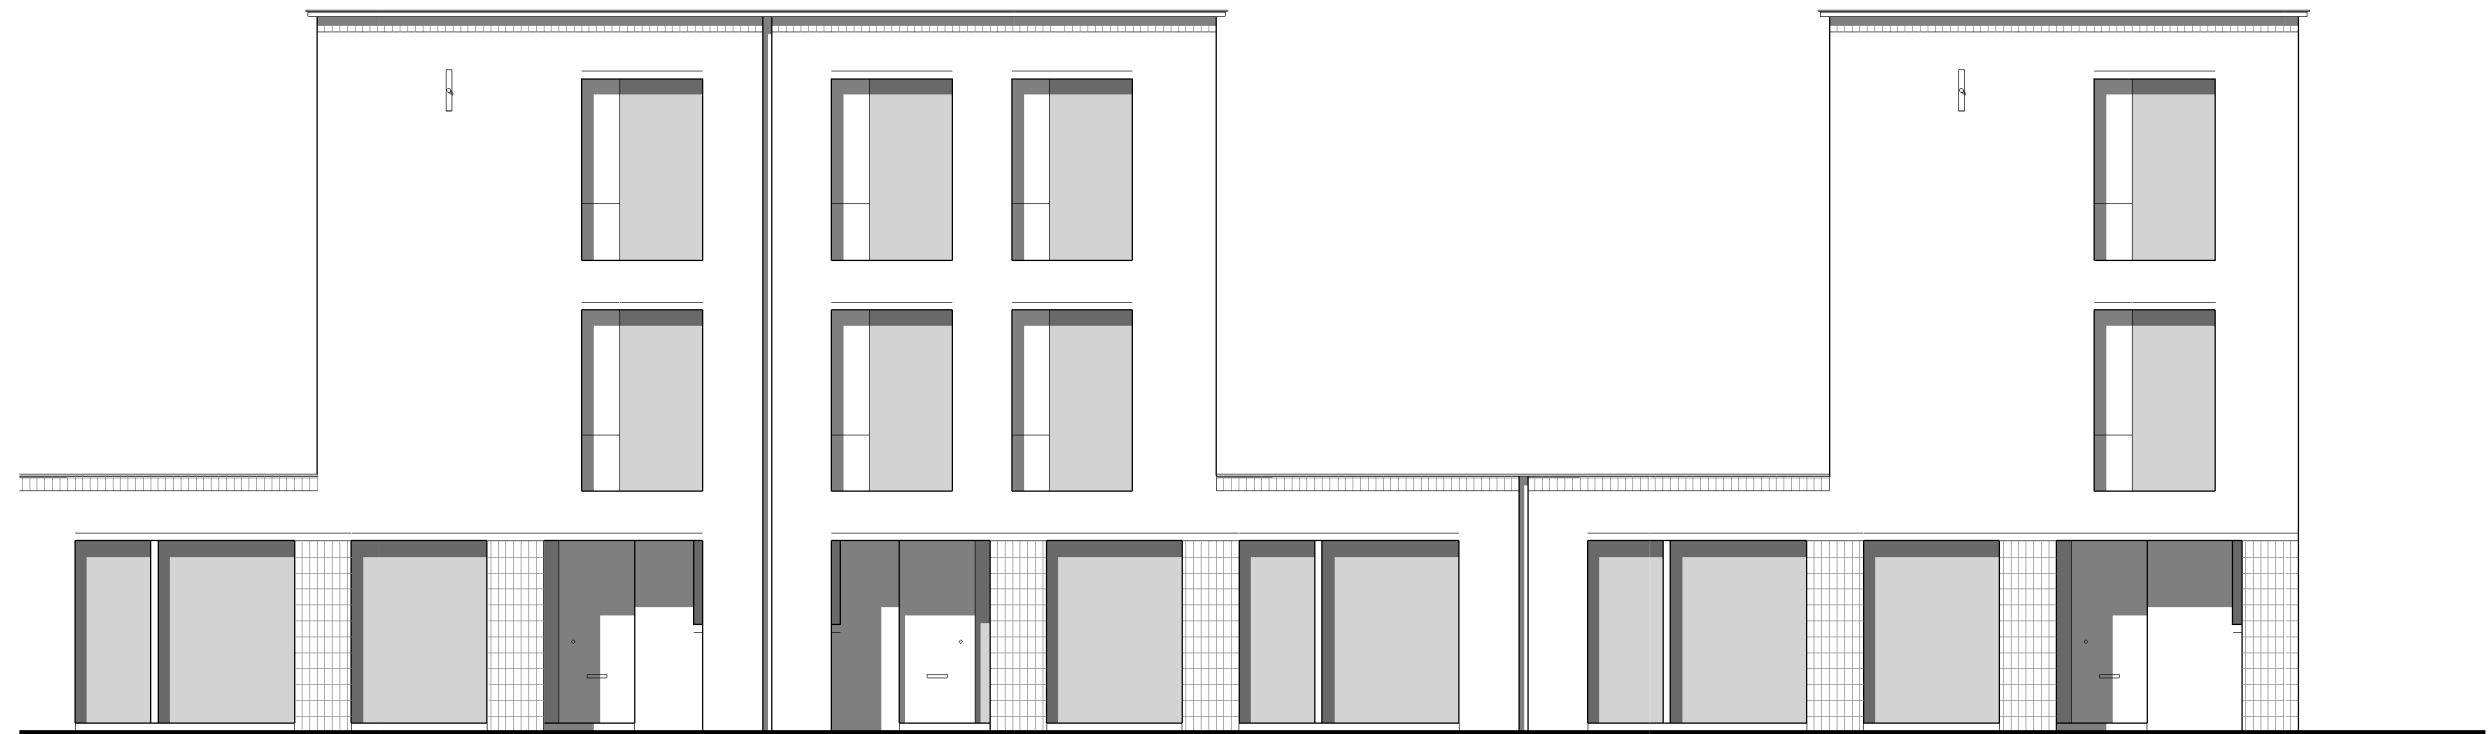

2535- VO haagwoning voorgevel

1:100