



Snede A-A

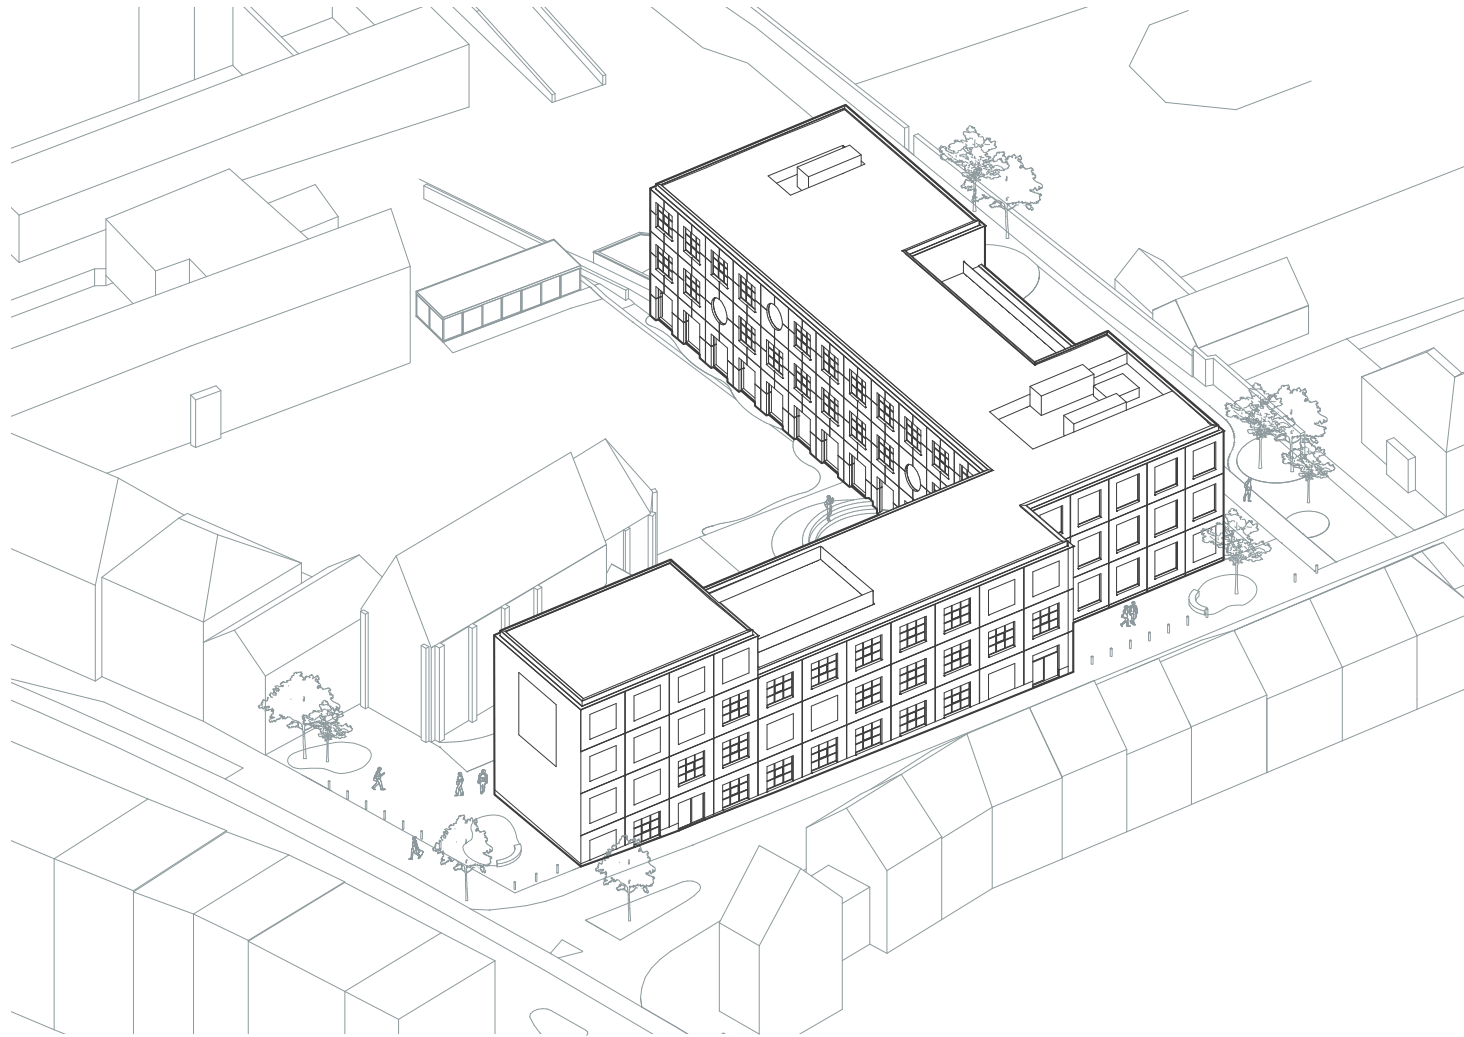

Snede B-B

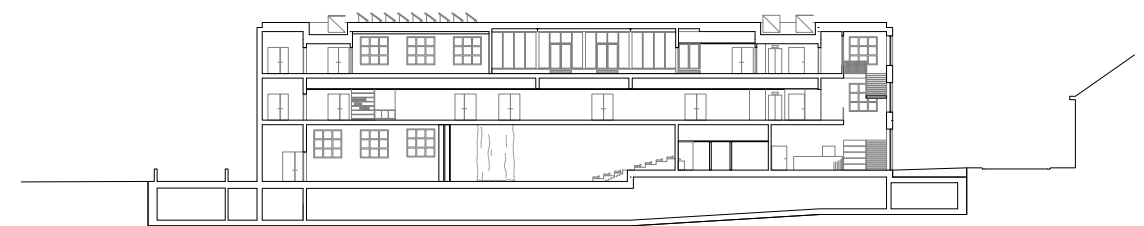

Snede C-C 0 2 5 10

FEL 1

Kunstencampus Kunst-As, (BE)
FELT architecture & design