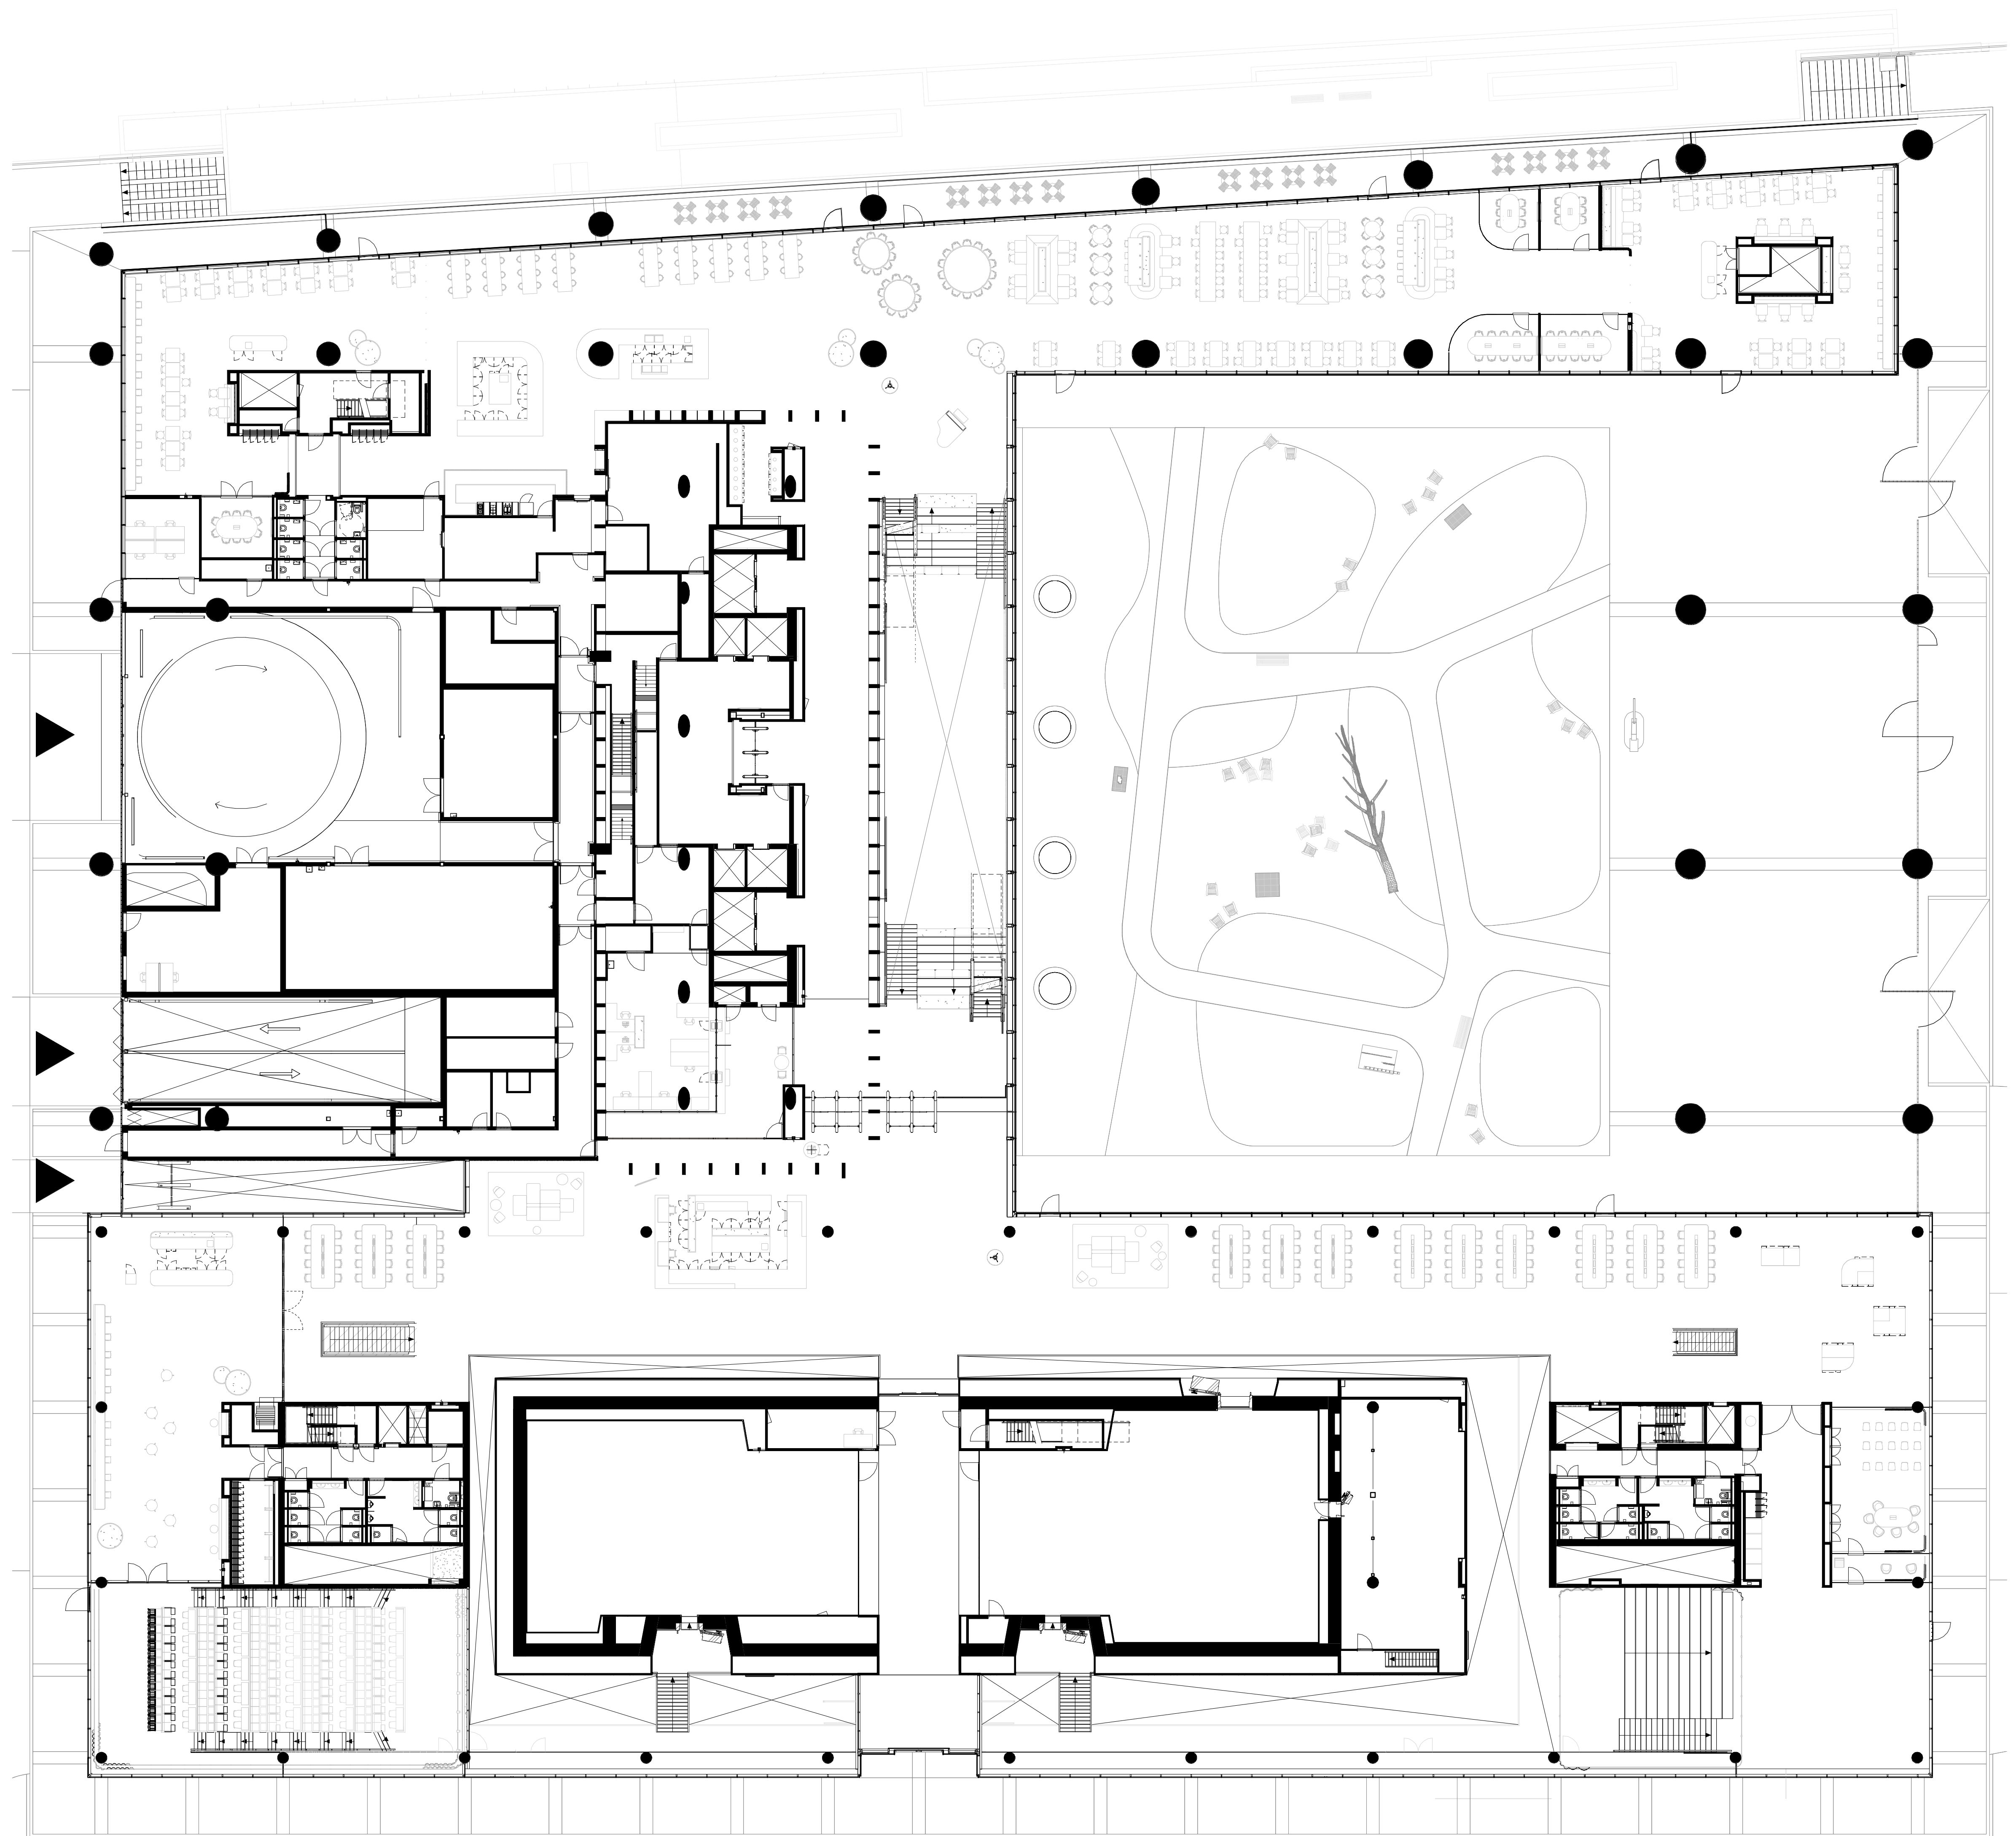


beginne grond
schaal 1:200

1m 3m 5m 10m