


WONDERWOODS

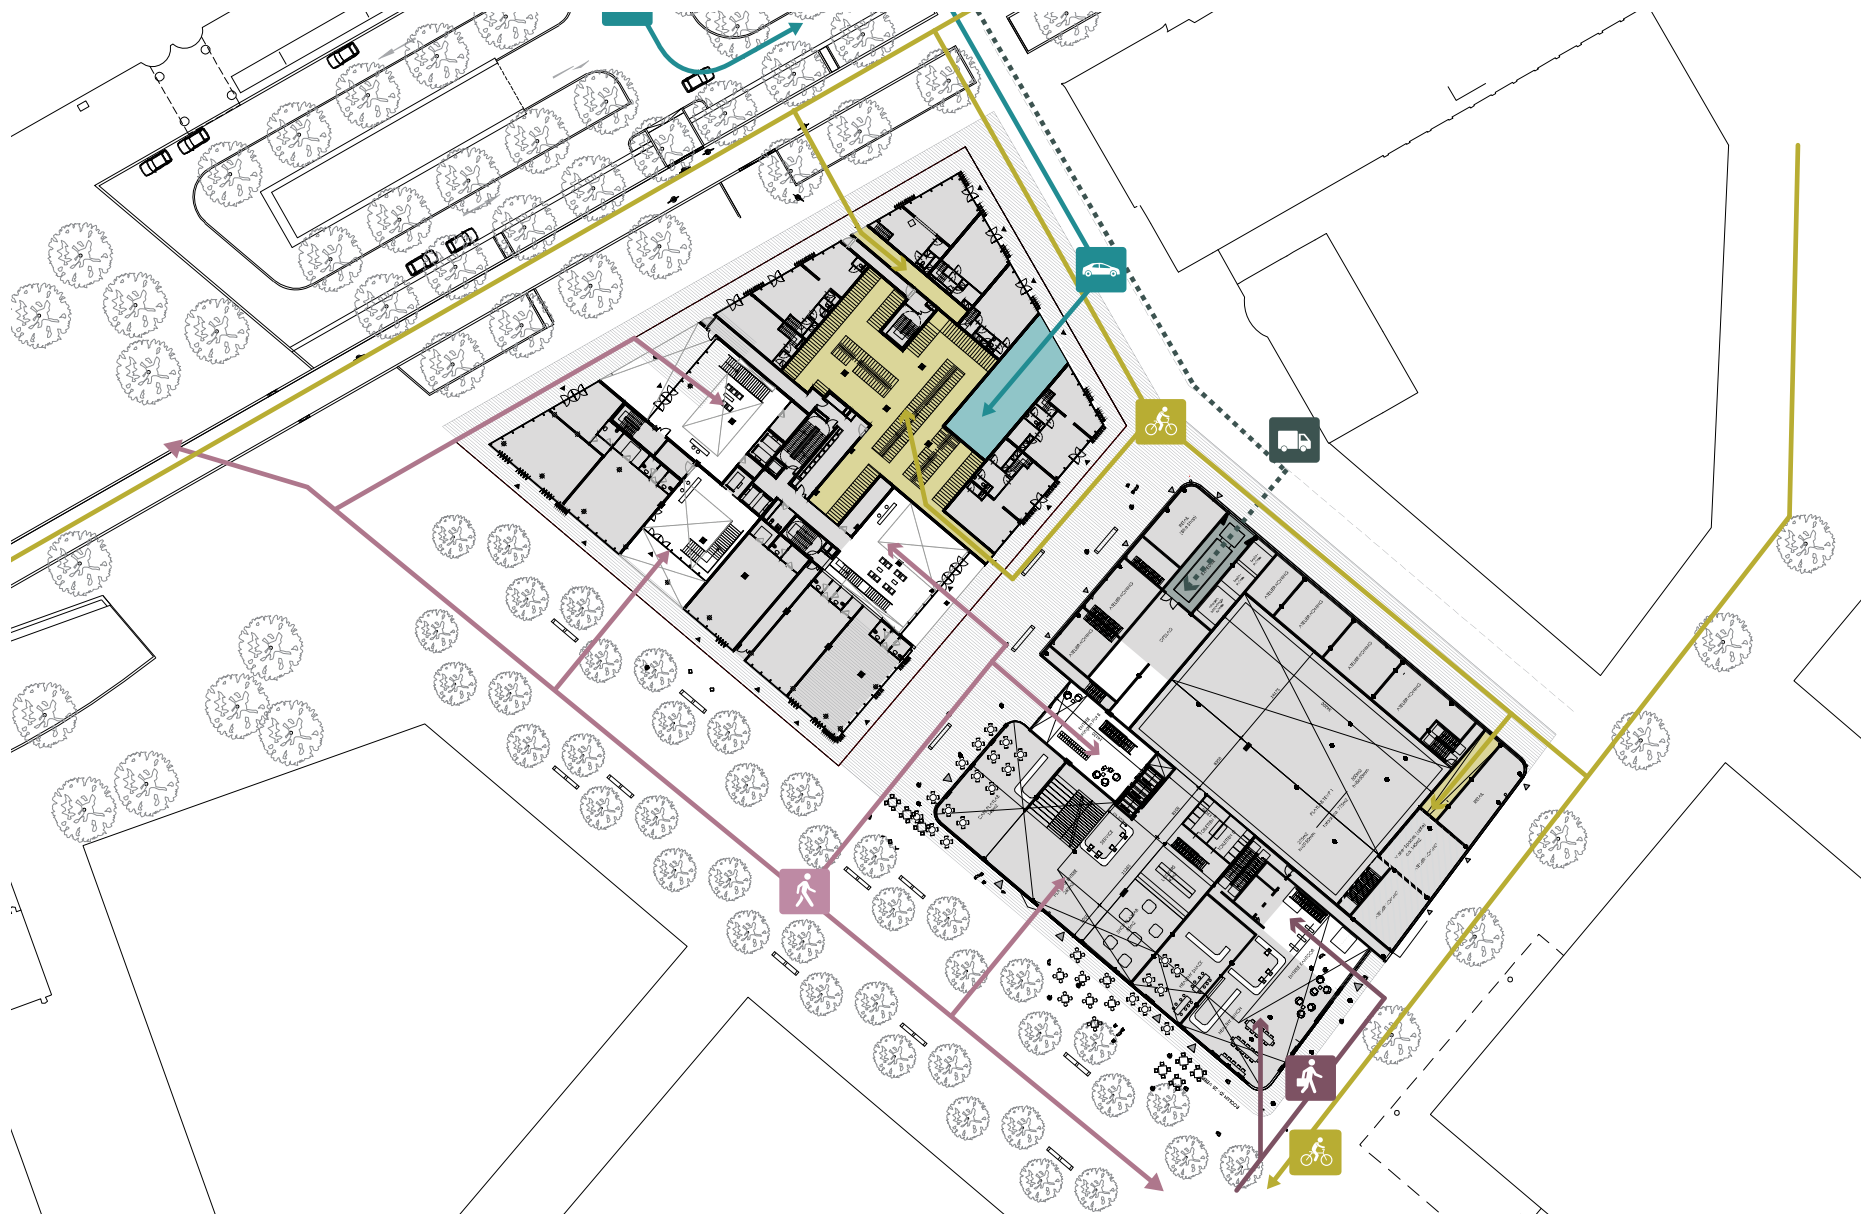

Plattegrond & Routing begane grond