



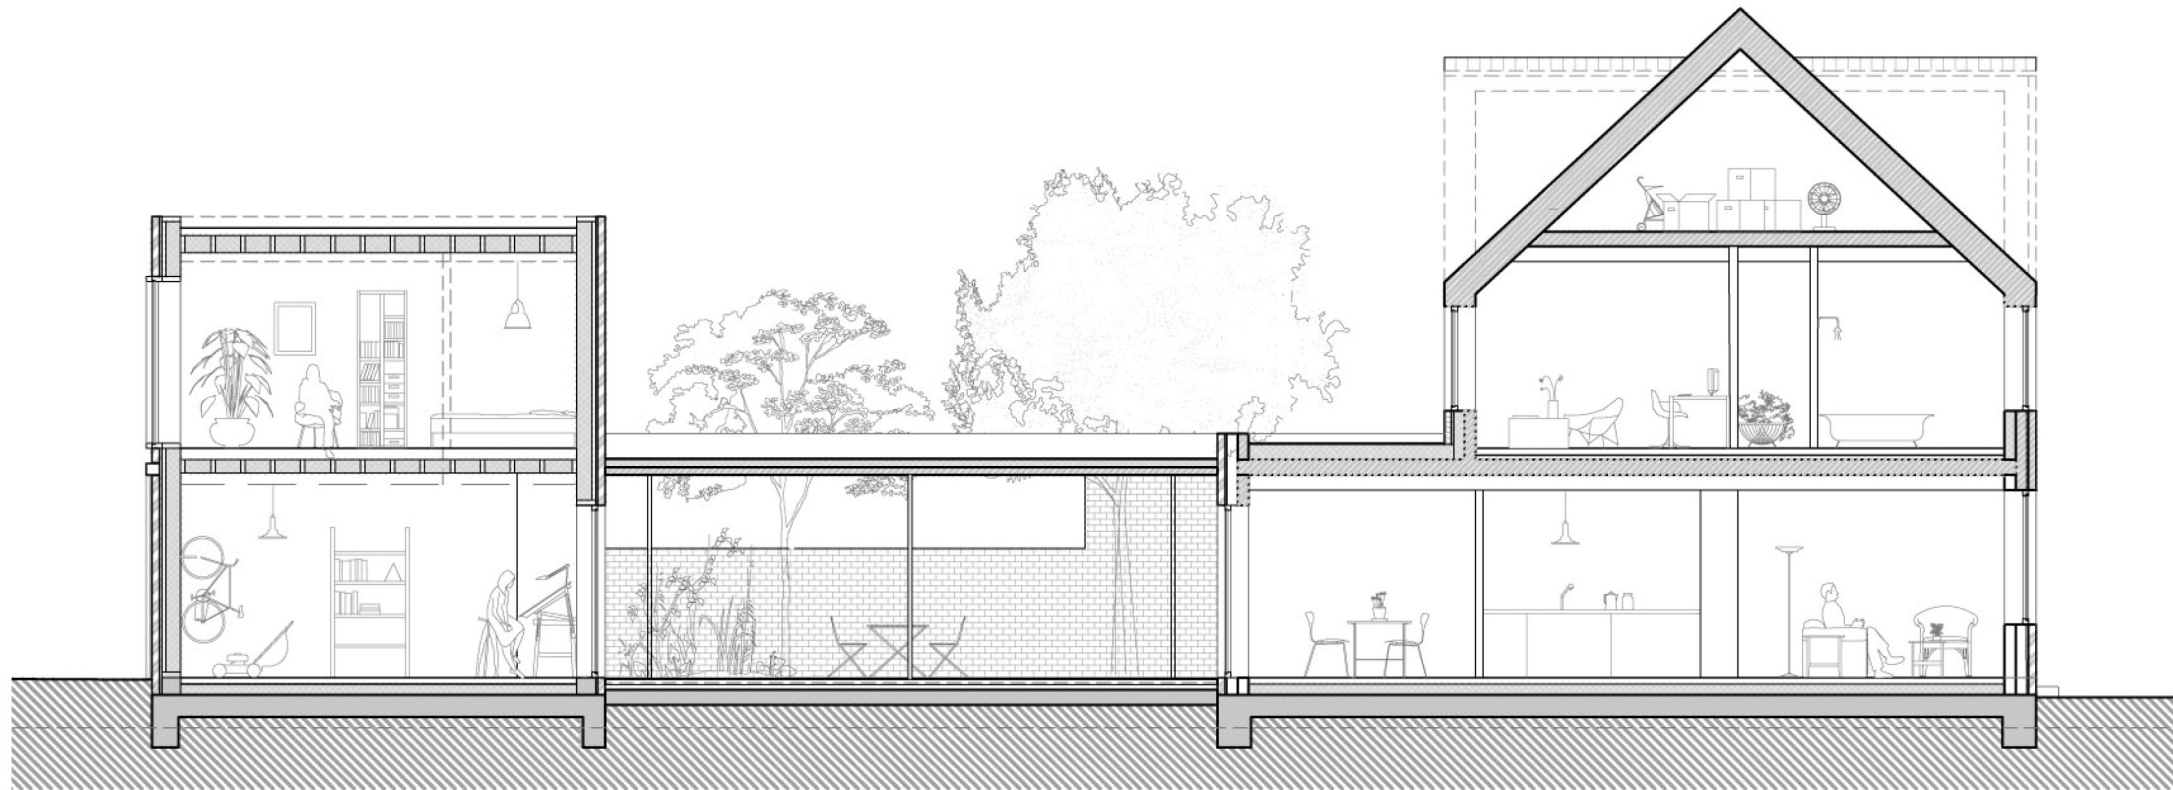

section corner house

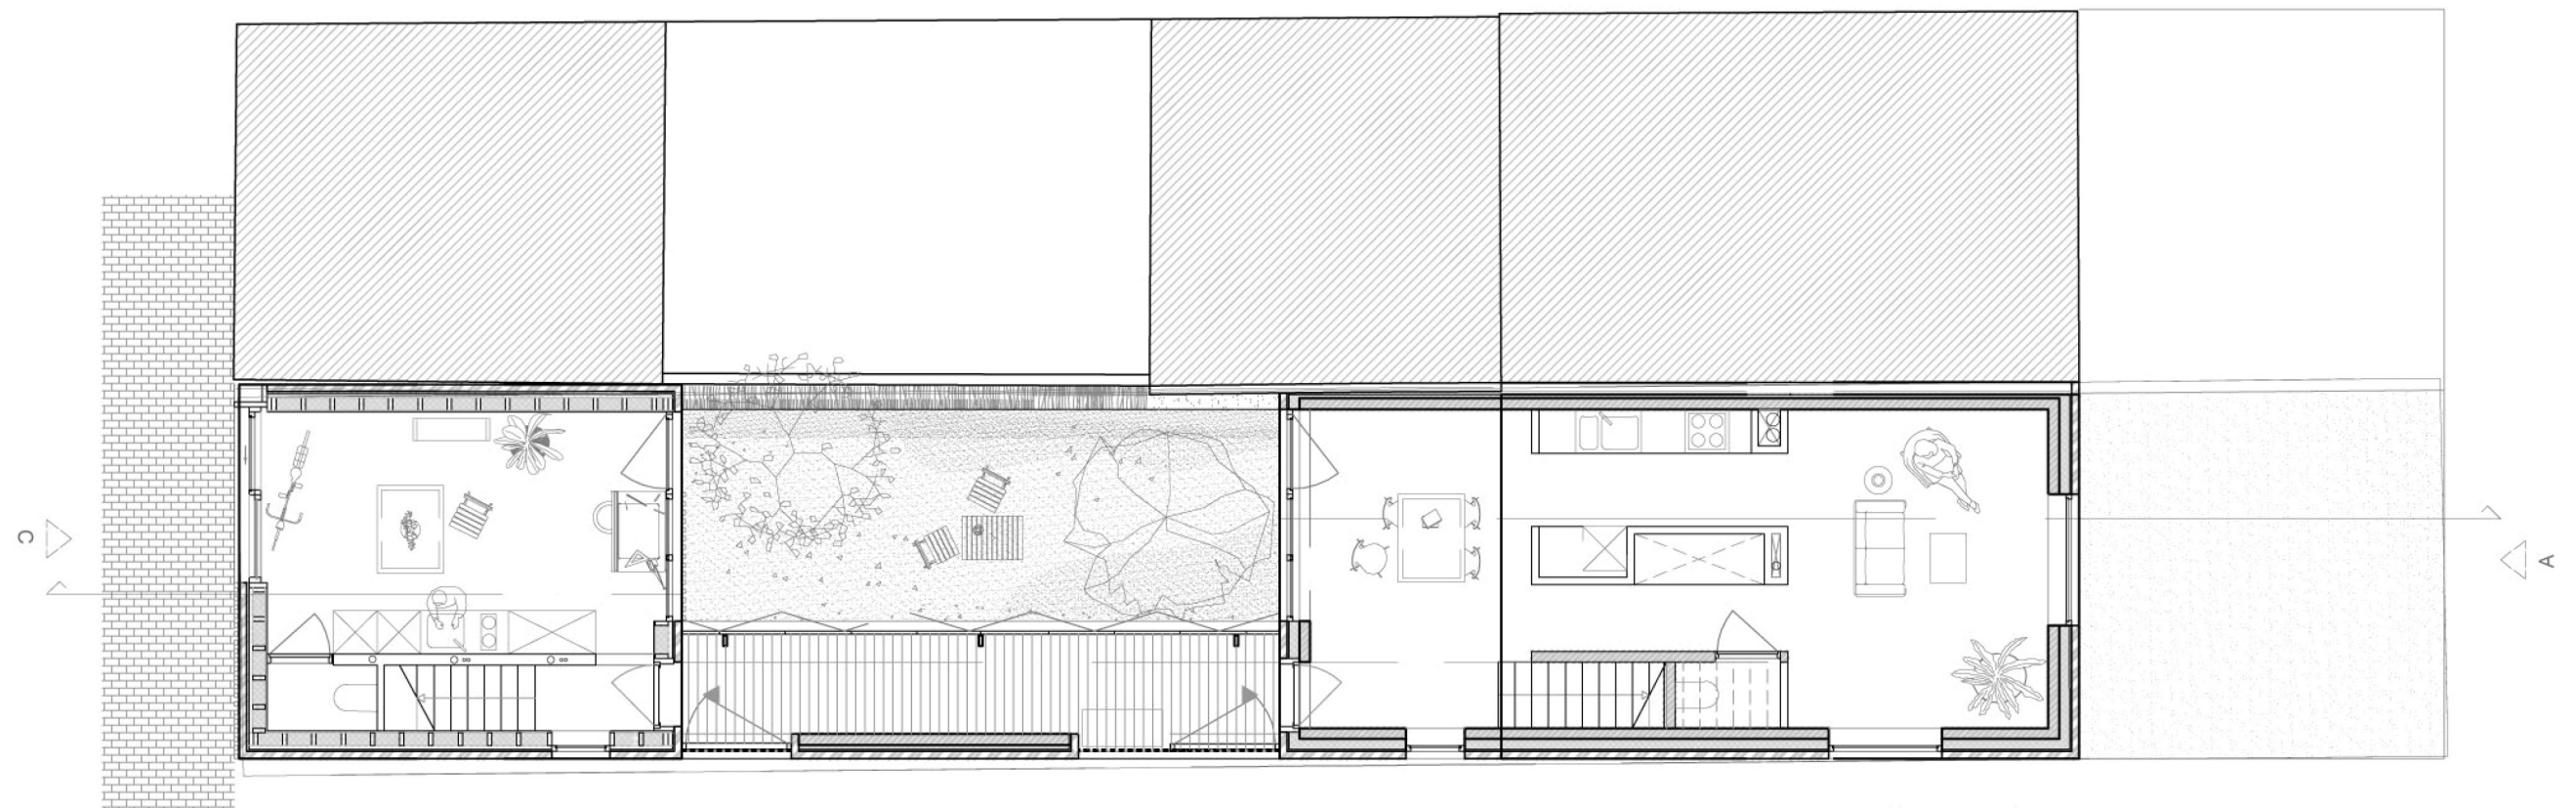

section corner house