
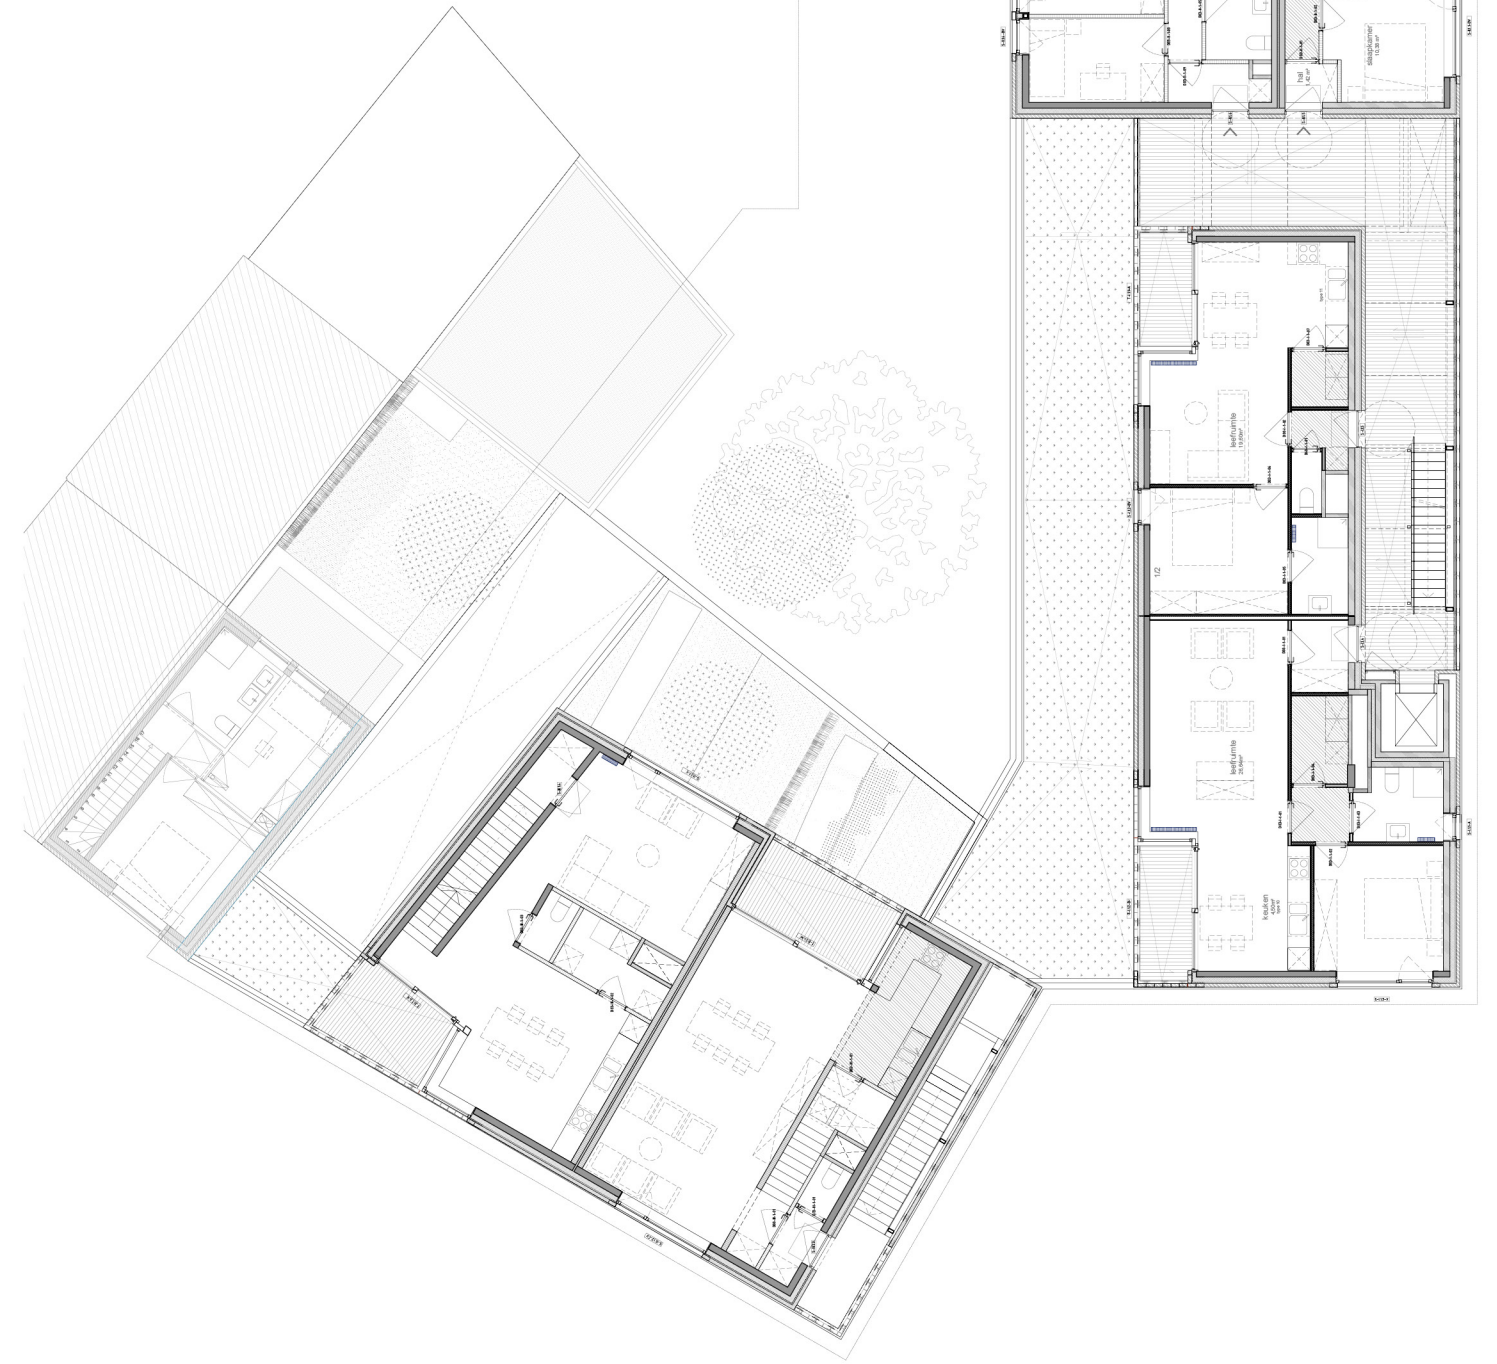


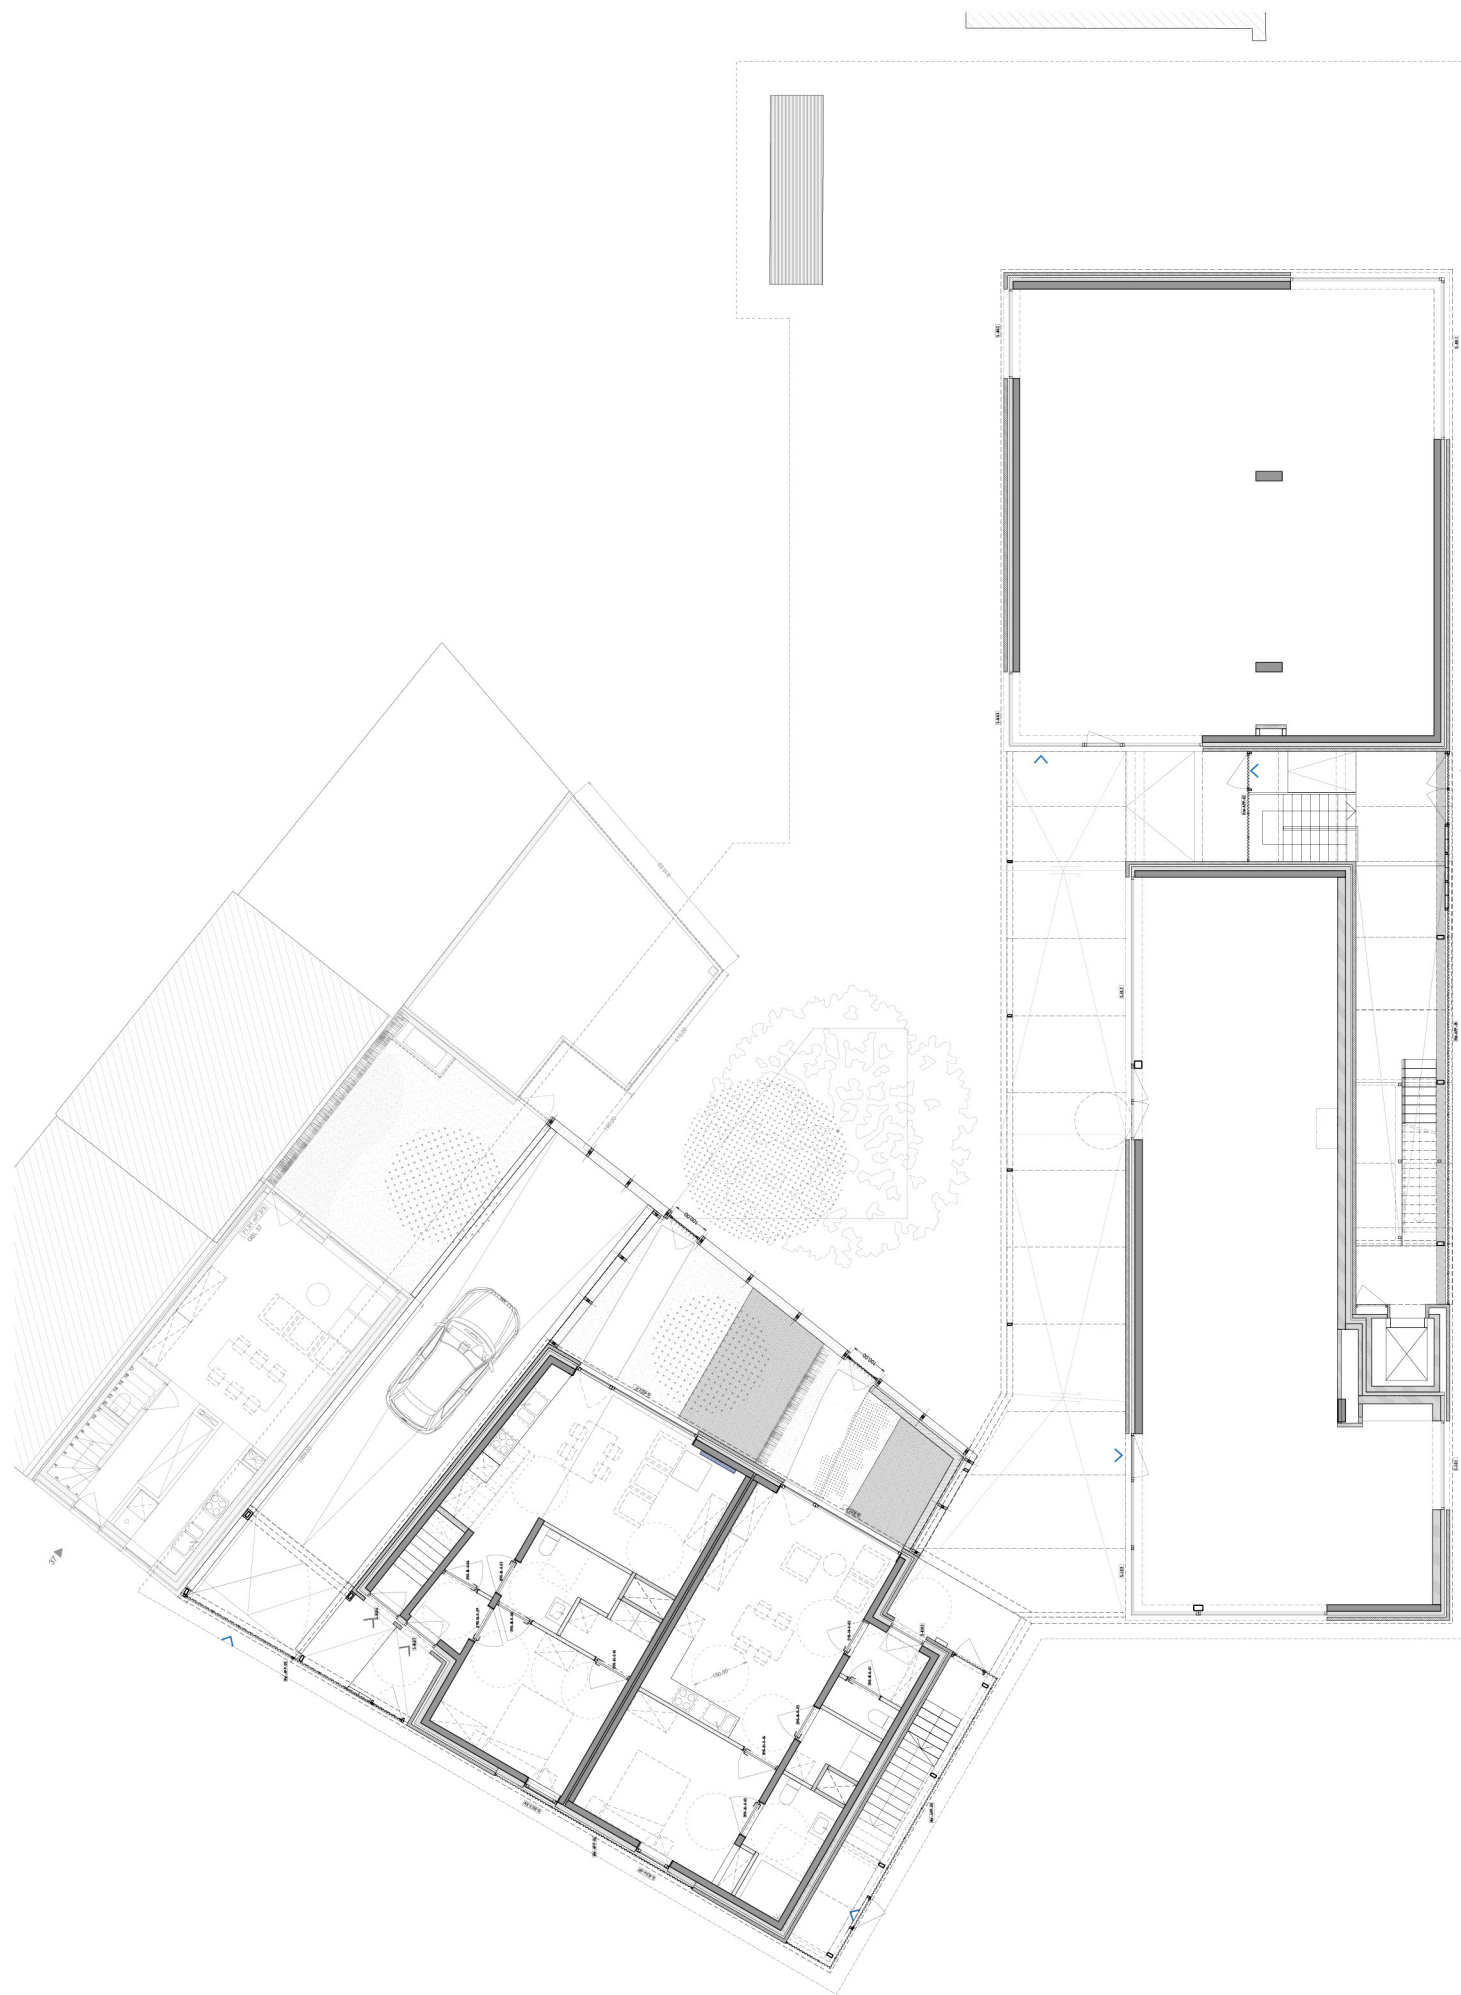

groundfloor plan apartments

+1 plan apartments