


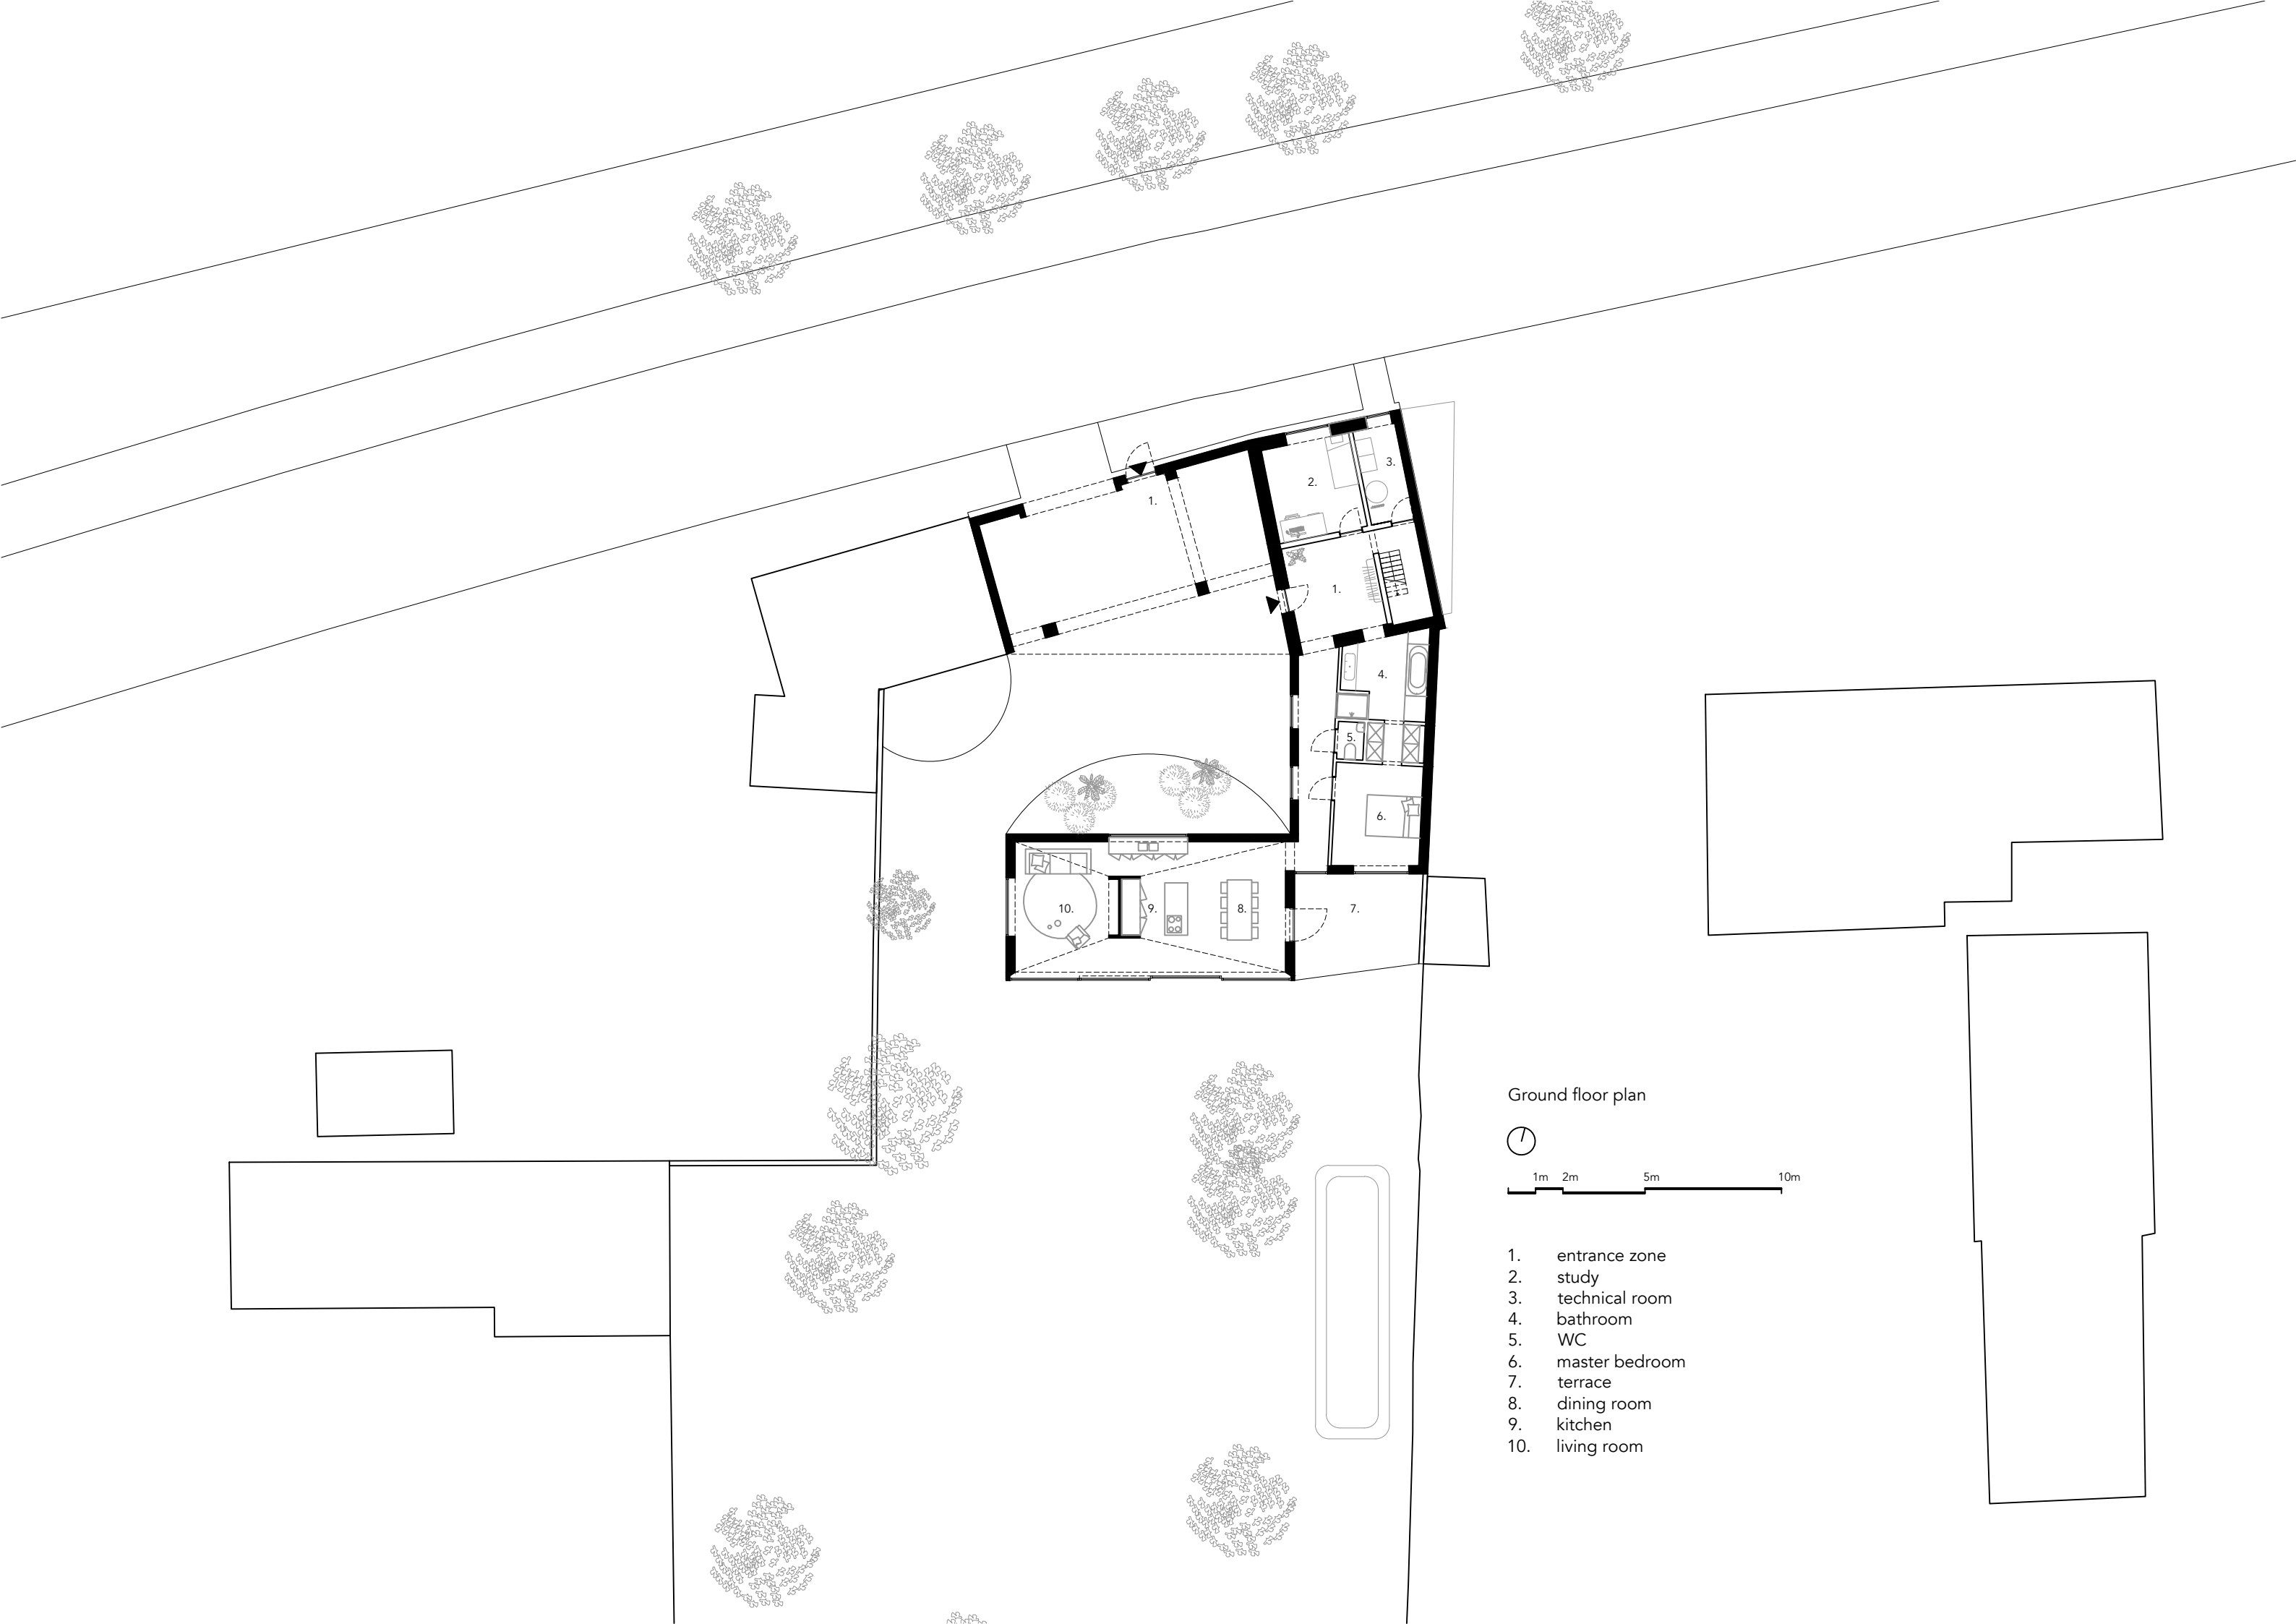

Ground floor plan



1m 2m 5m 10m

- 1. entrance zone
- 2. study
- 3. technical room
- 4. bathroom
- 5. WC
- 6. master bedroom
- 7. terrace
- 8. dining room
- 9. kitchen
- 10. living room