



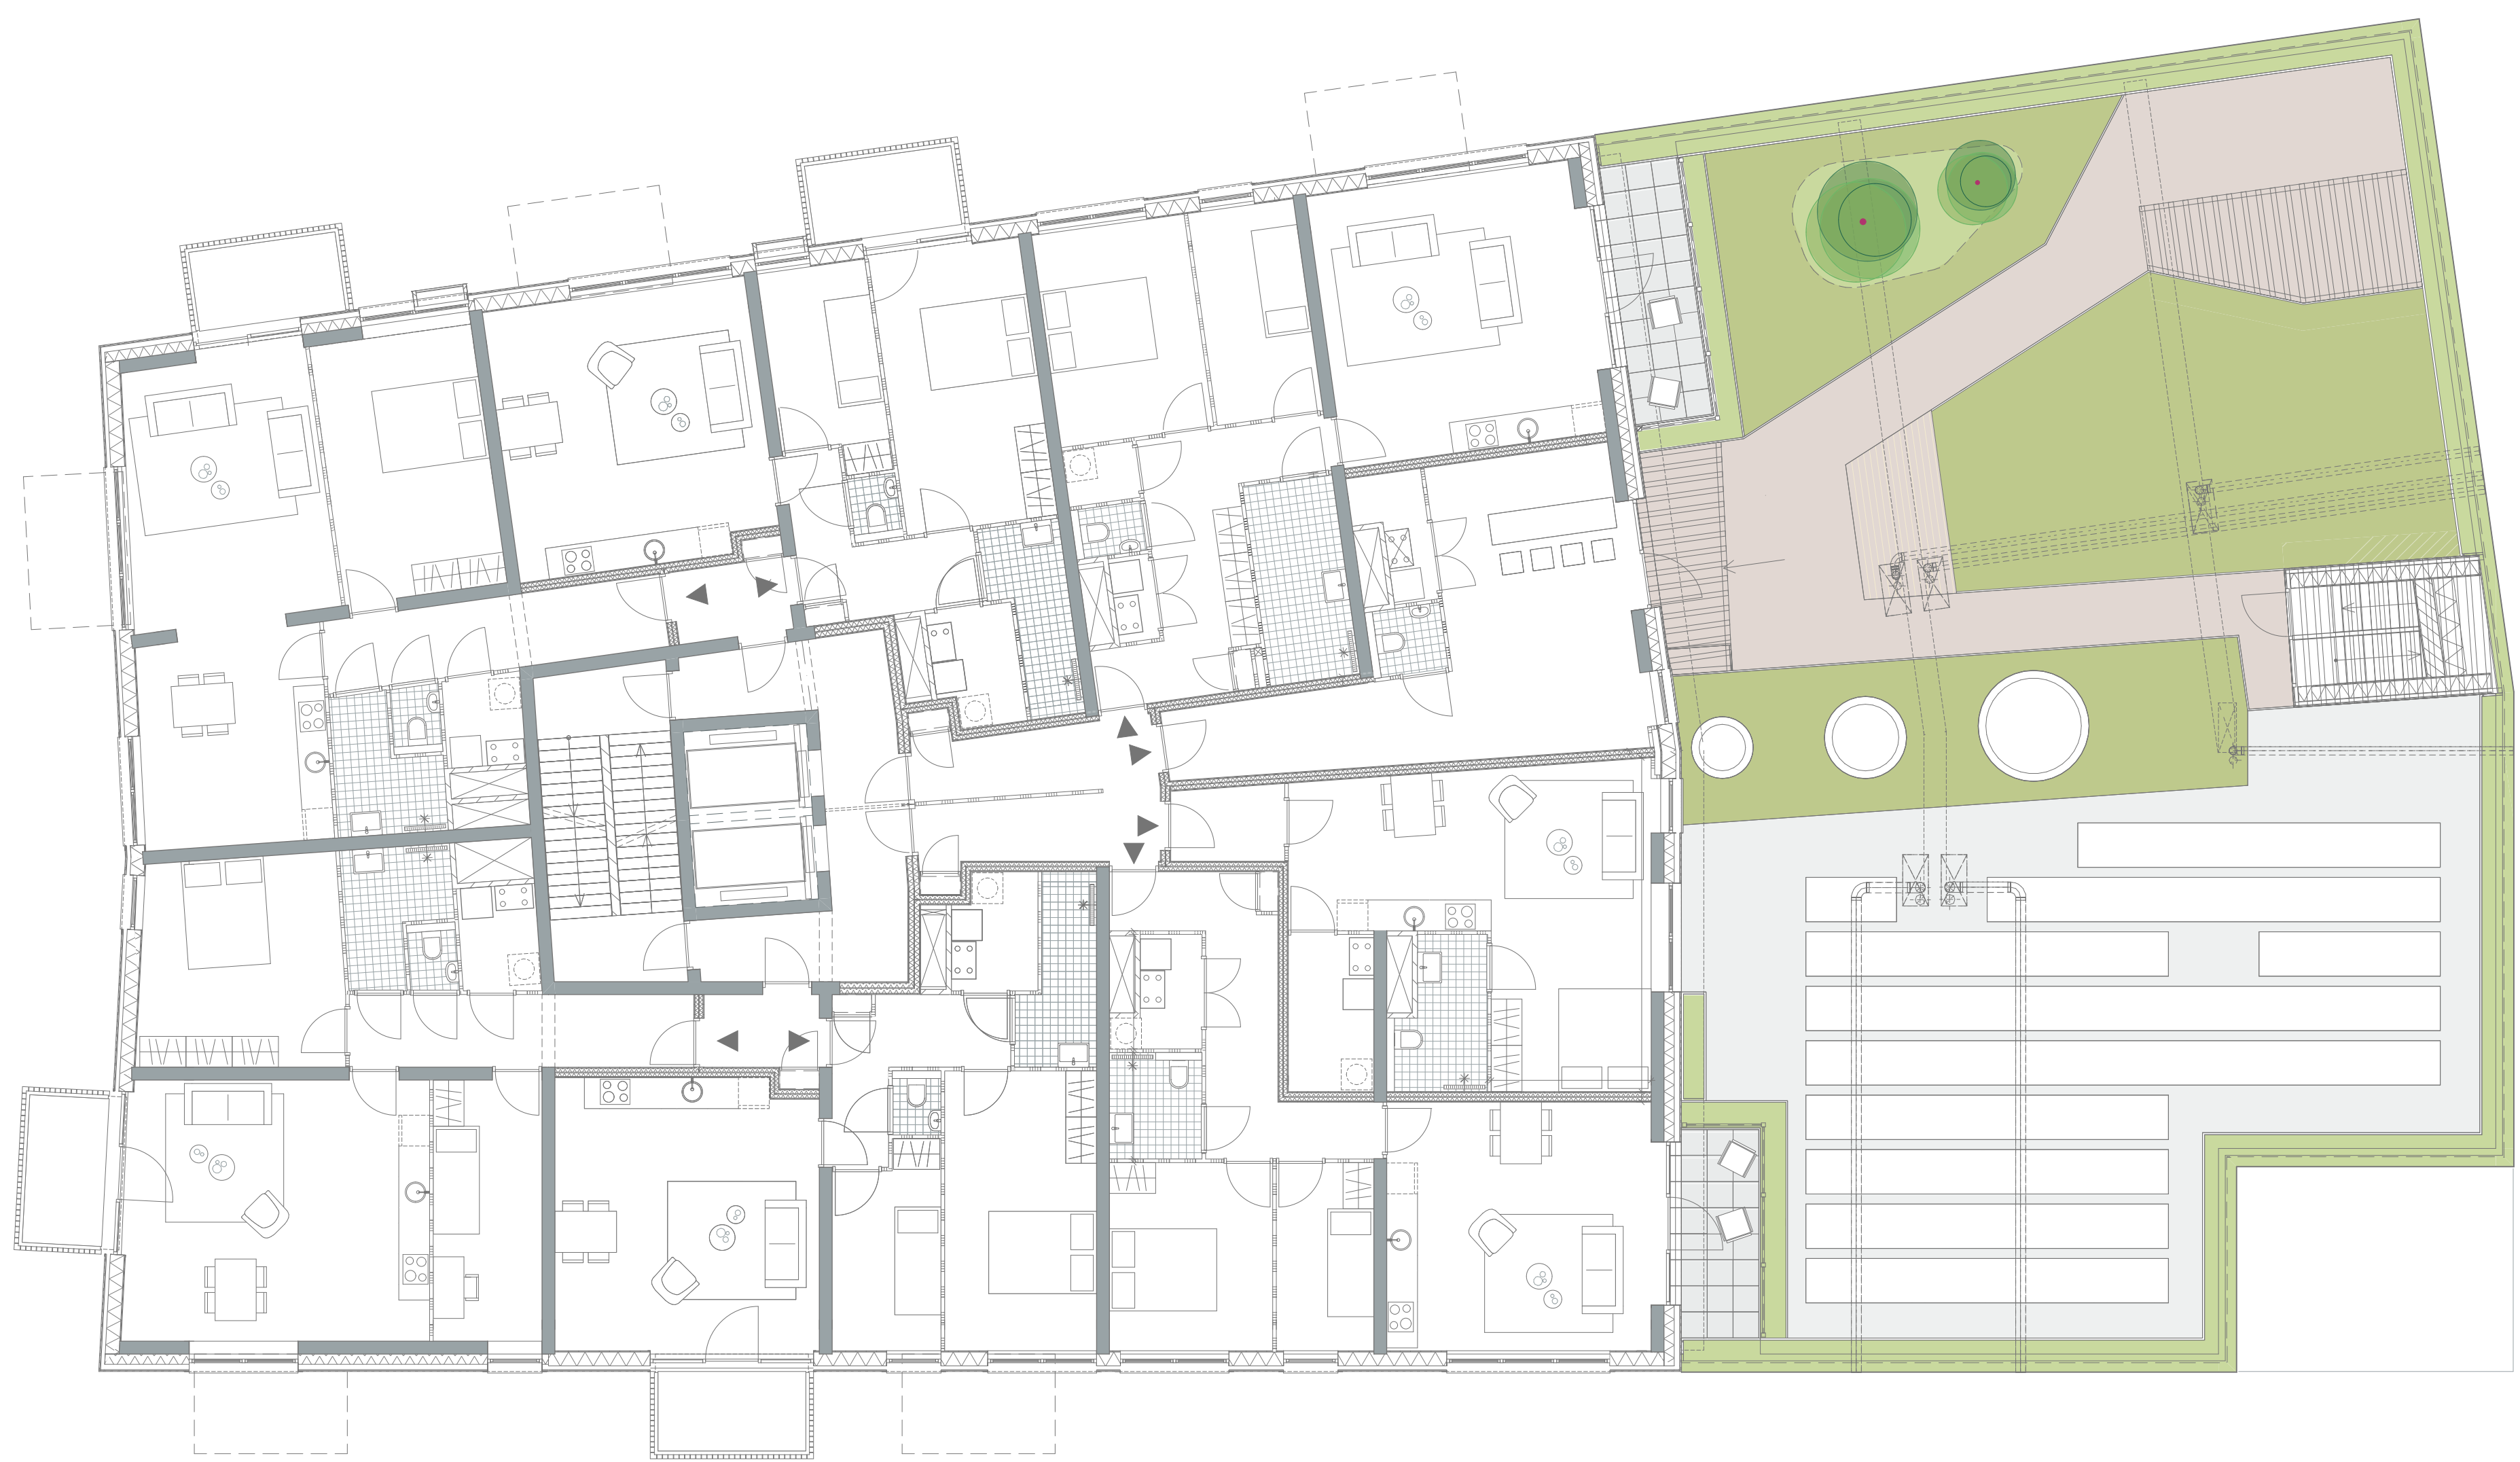

vierde verdieping toren

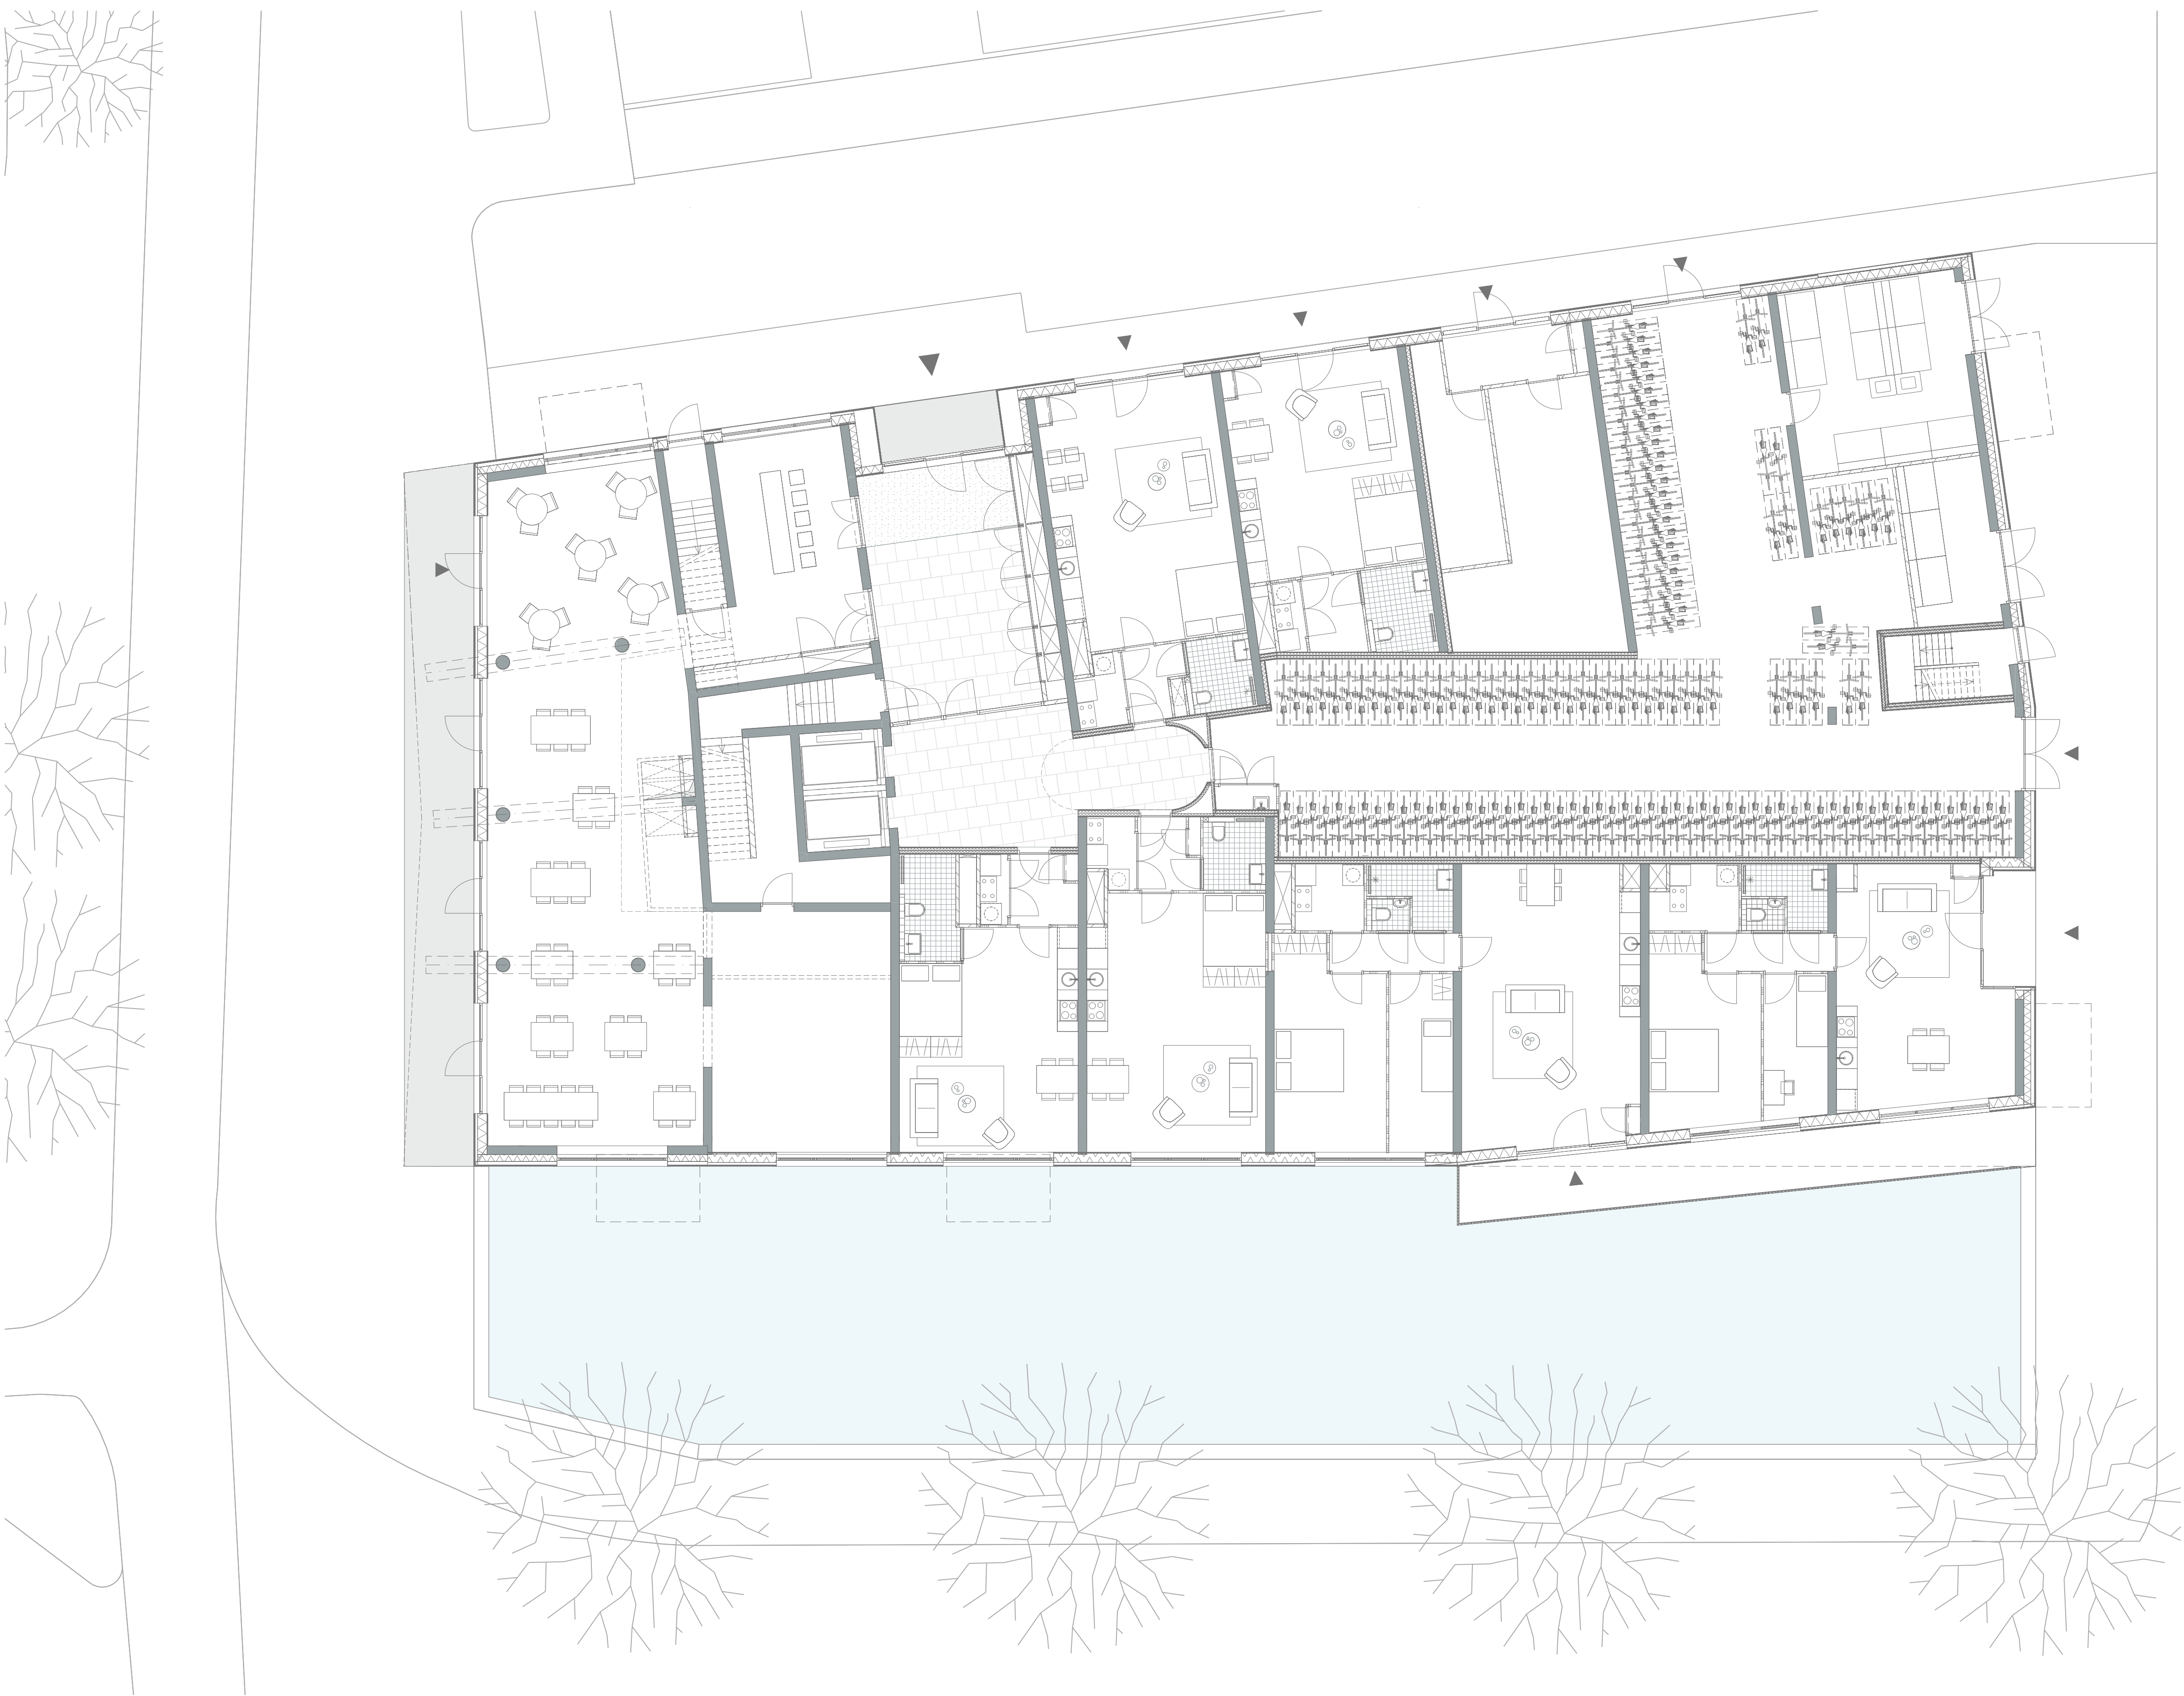

begane grond toren

