
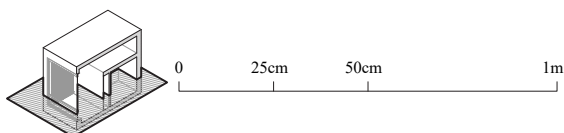


Plan (lower level)

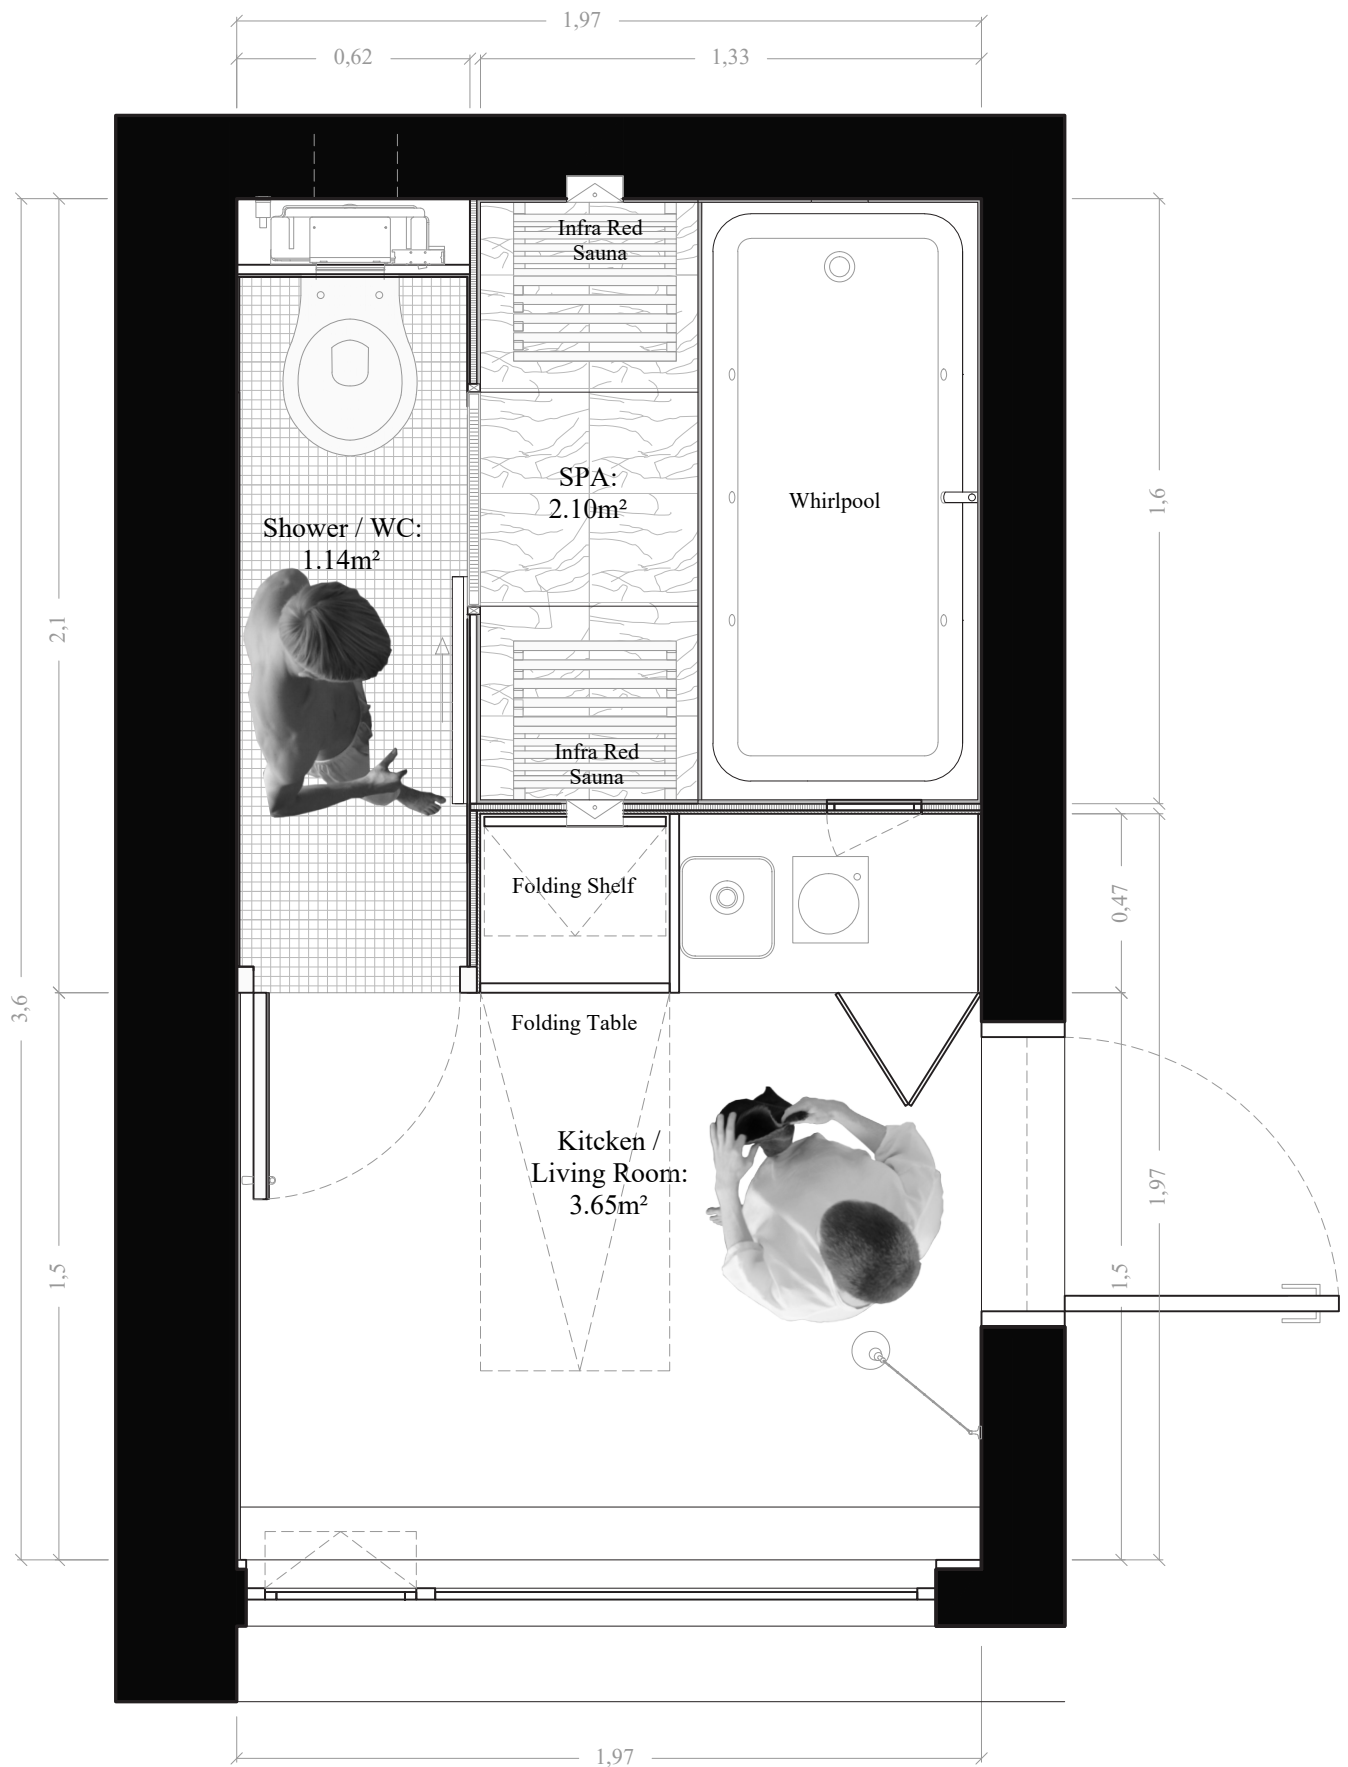

The Cabanon

Total Surface: 6.89 m²

Total Volume: 21.19 m³