


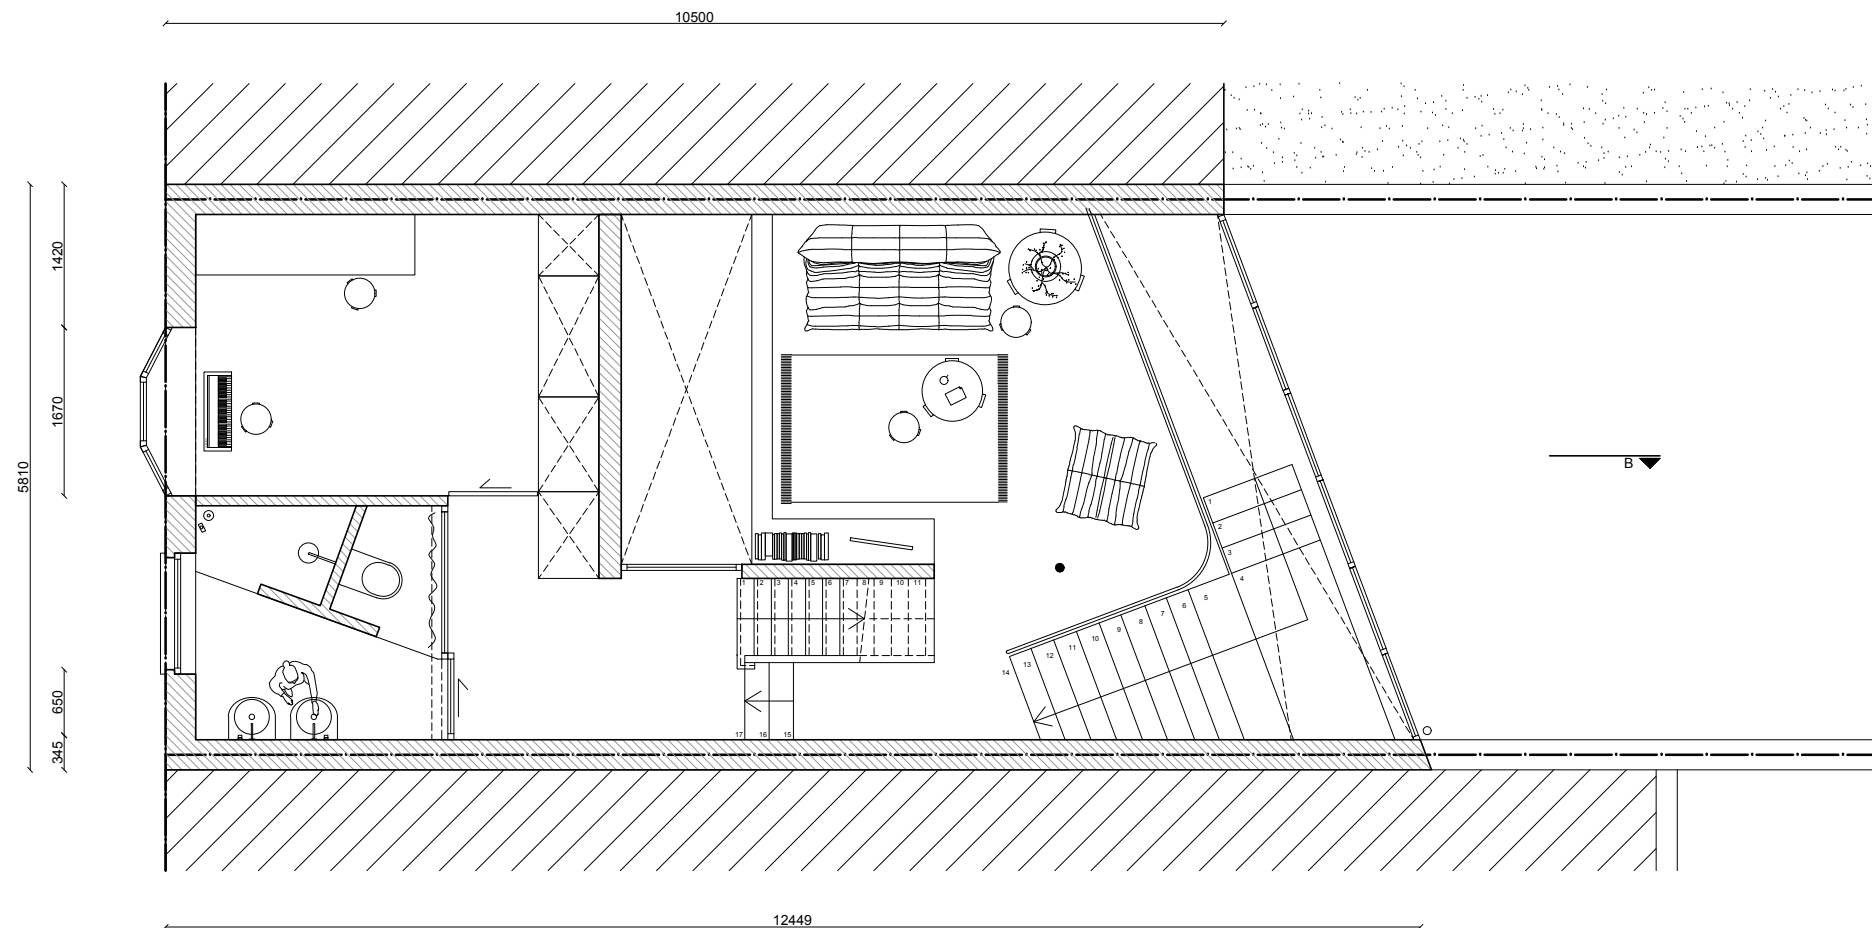

JUTE
PLAN NIVEAU +1
1/75

Tim Rogge architectuur studio
Antwerpsesteenweg 495
B-9040 Sint-Amandsberg
info@timrogge.be

