


- 1 entreehal
- 2 gardarobe
- 3 toiletten
- 4 lift
- 5 museum/zaal
- 6 pantry
- 7 depot
- 8 technische ruimte
- 9 trappenhuis
- 10 vide
- 11 tribune
- 12 kantoor
- 13 patio

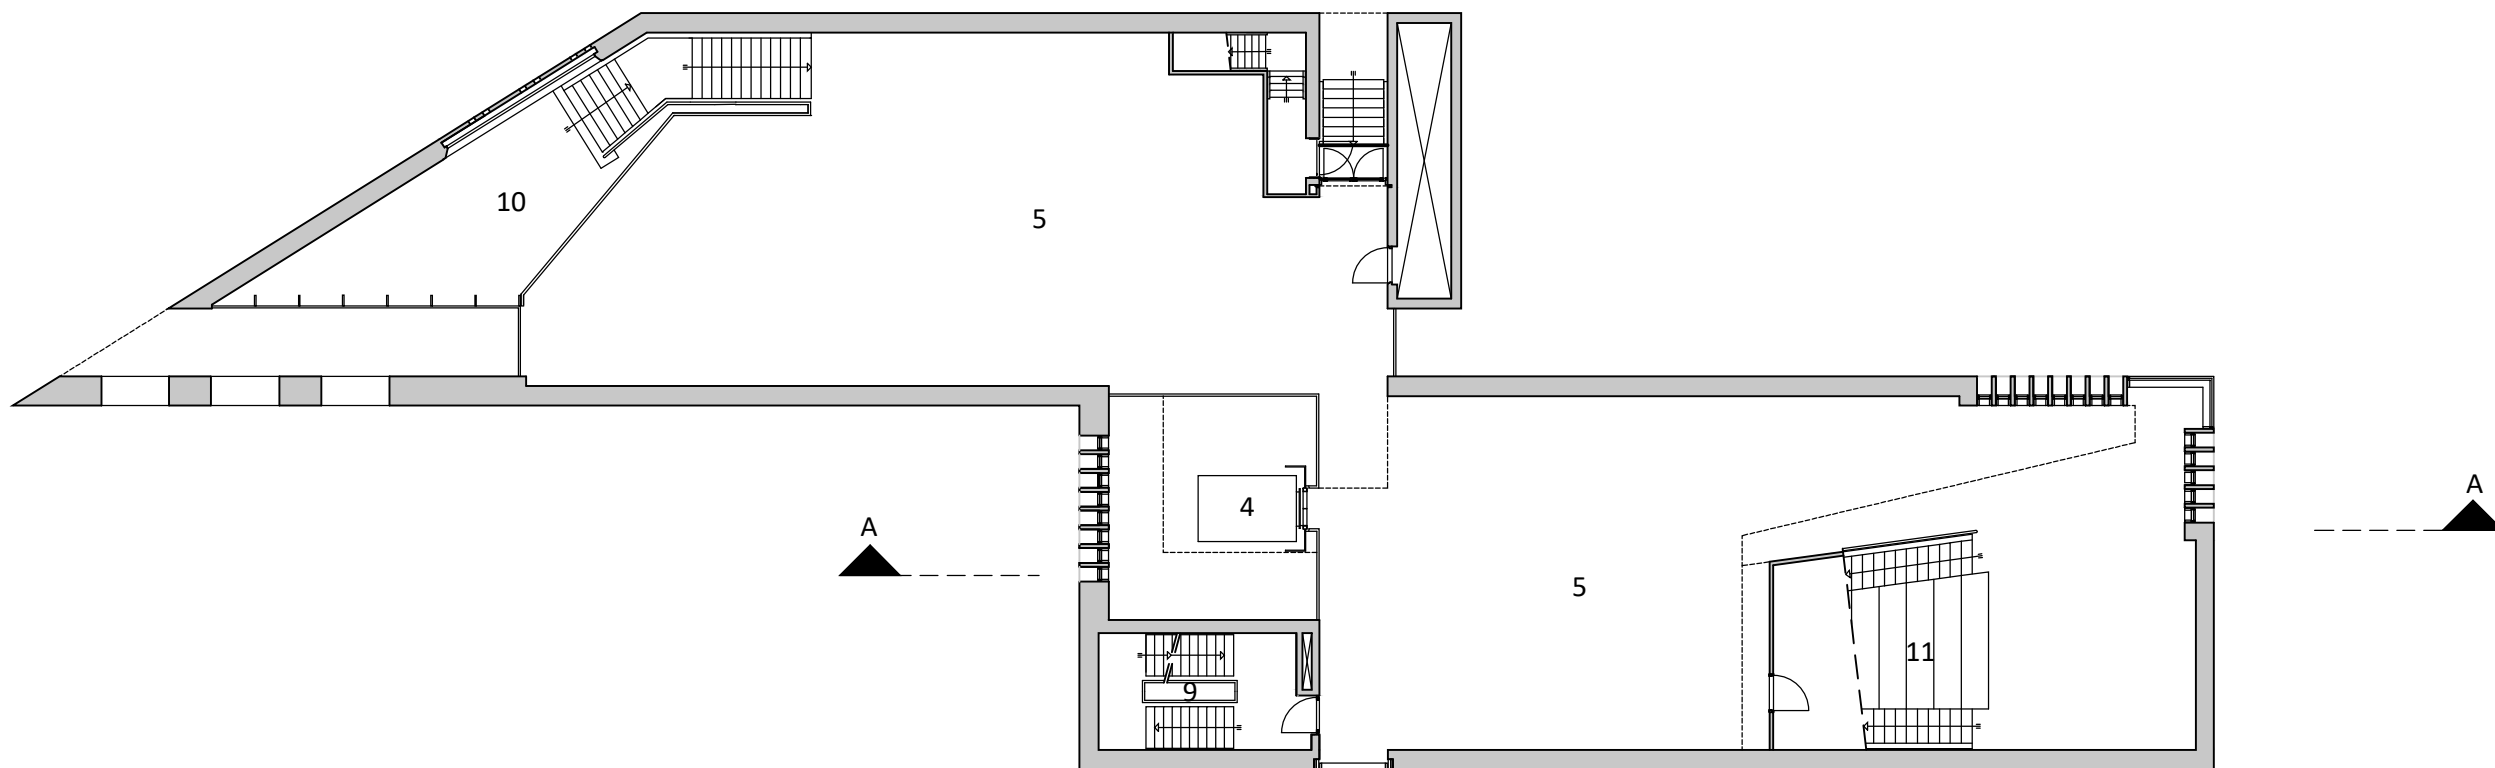

2e VERDIEPING

