


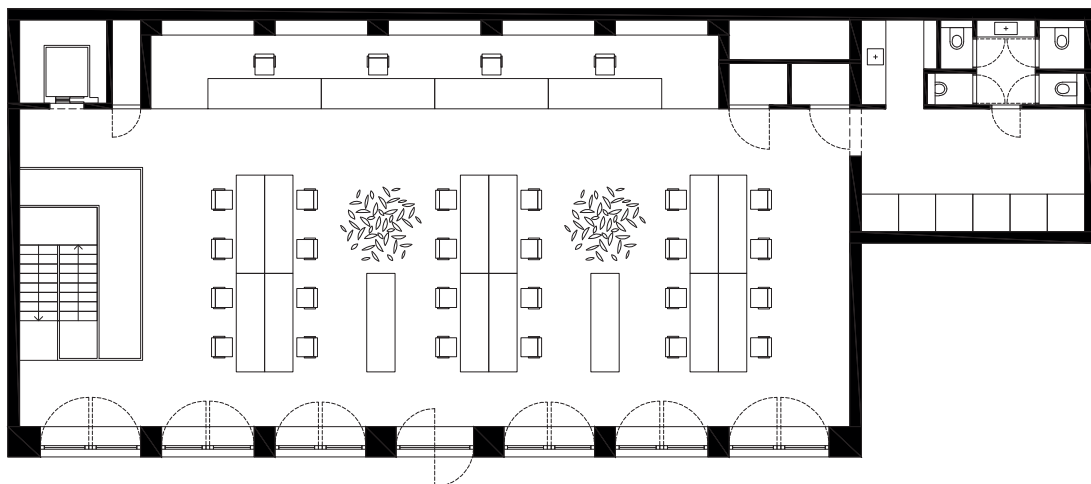

SCHAAL 1:200

NIVEAU 02

