


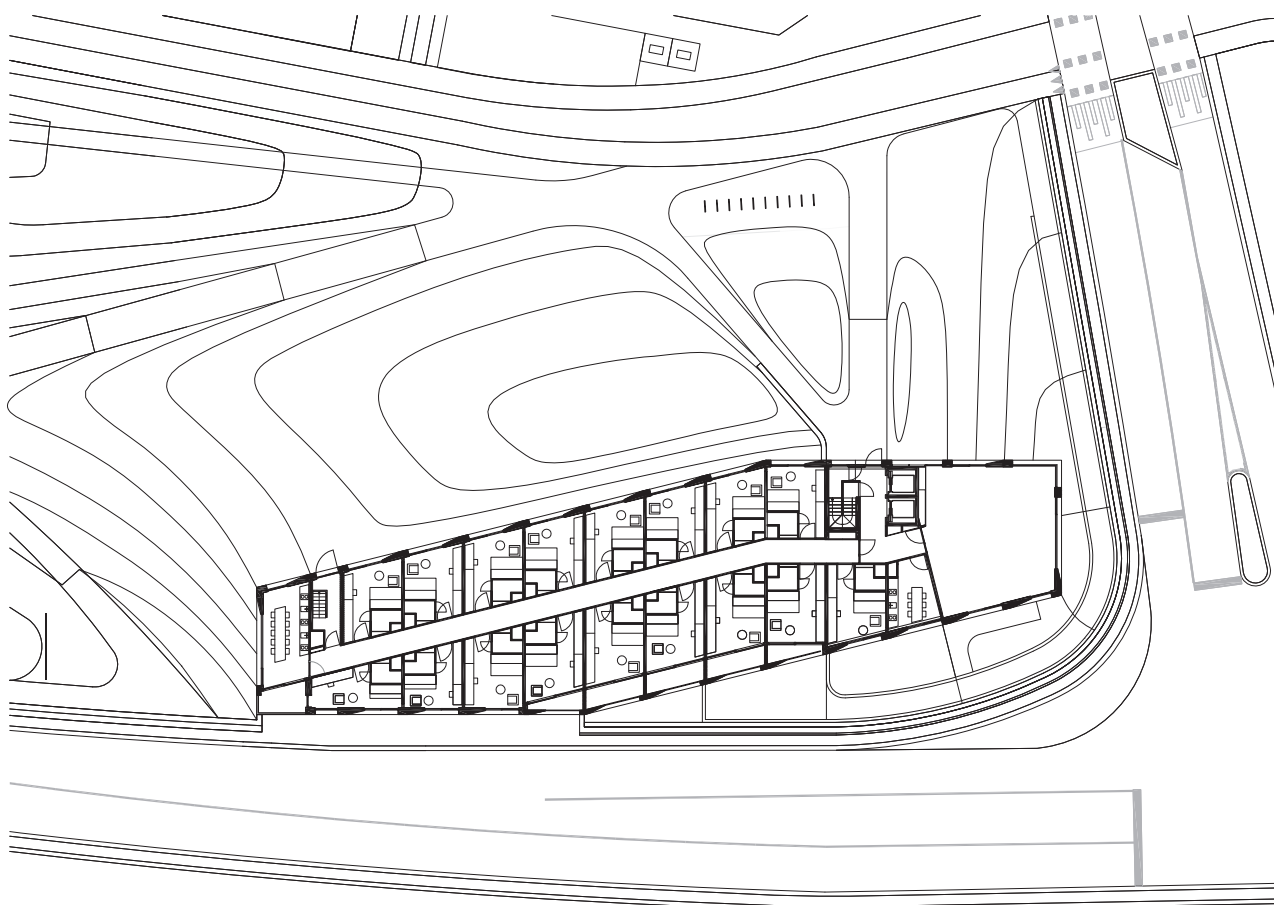

SCHAAL 1:500

NIVEAU 00

