



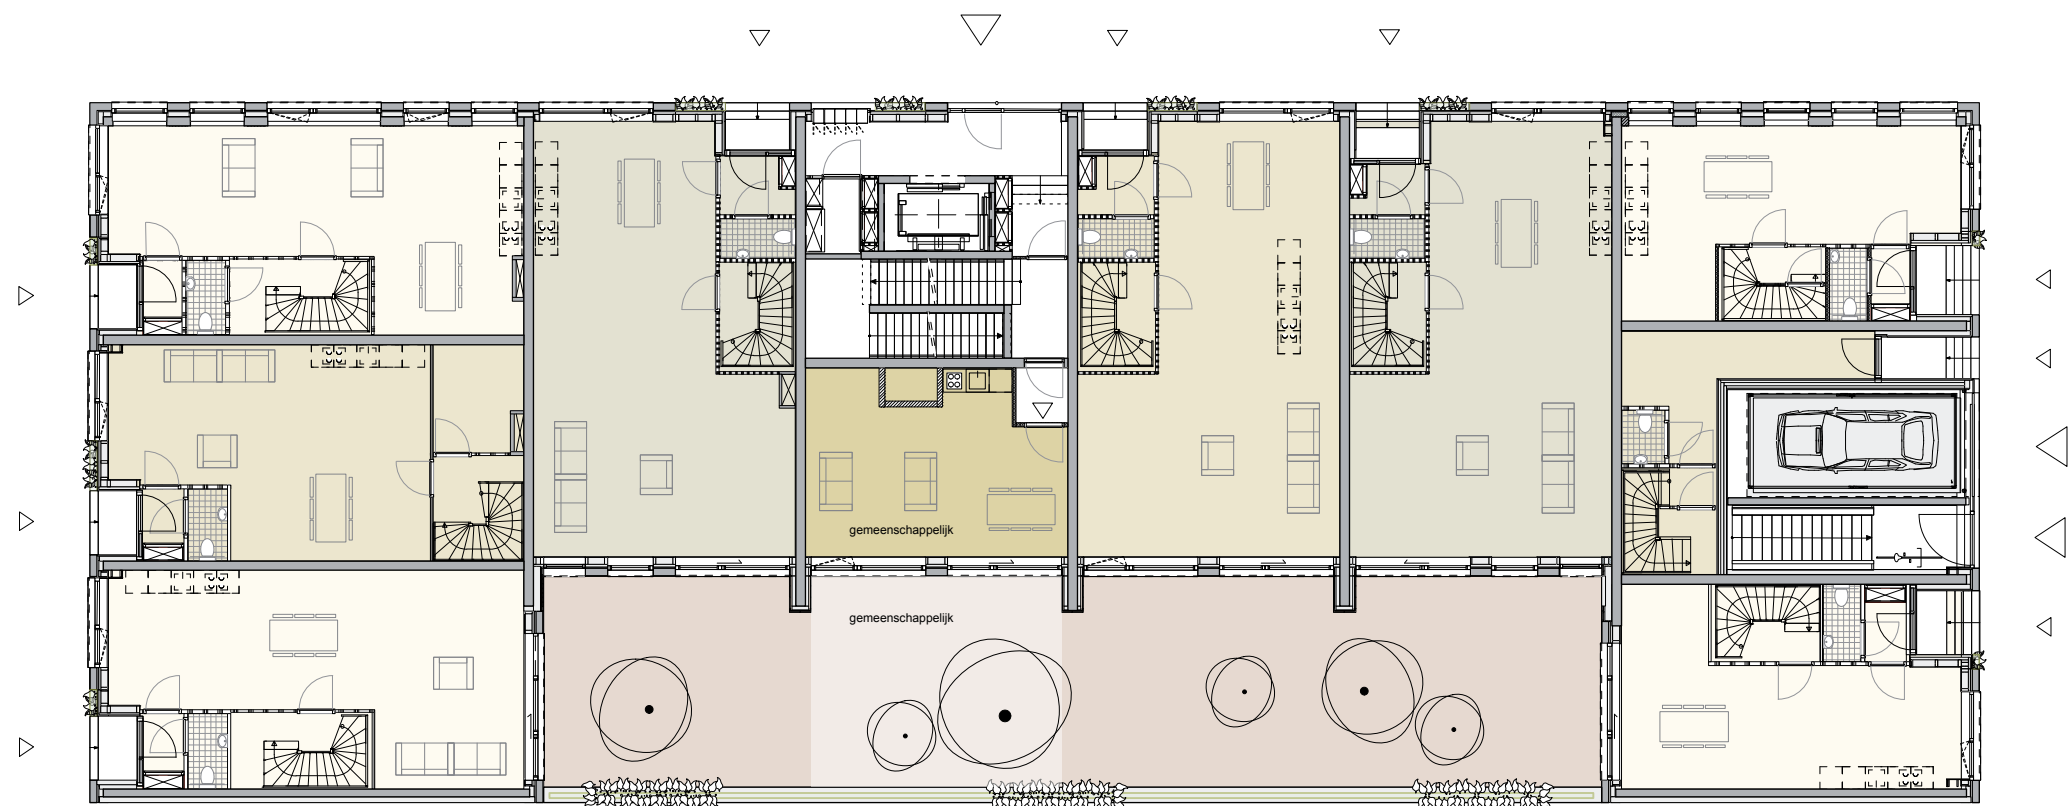


begane grond

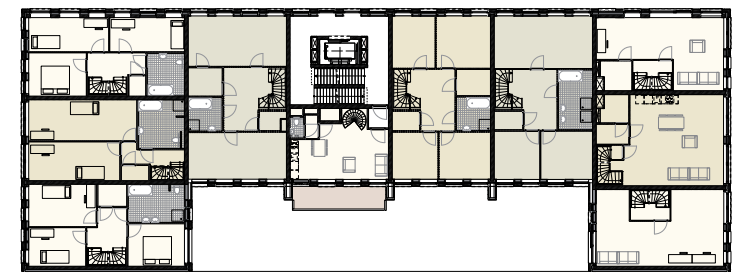

+1




+2

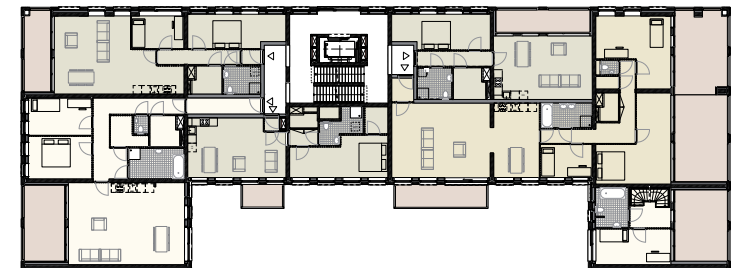

+3



+4

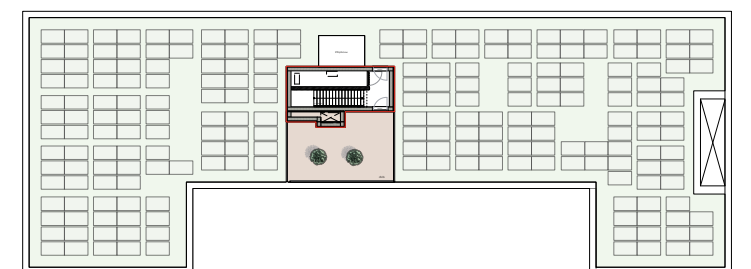

dak

