


DOORSNEDE 1-1

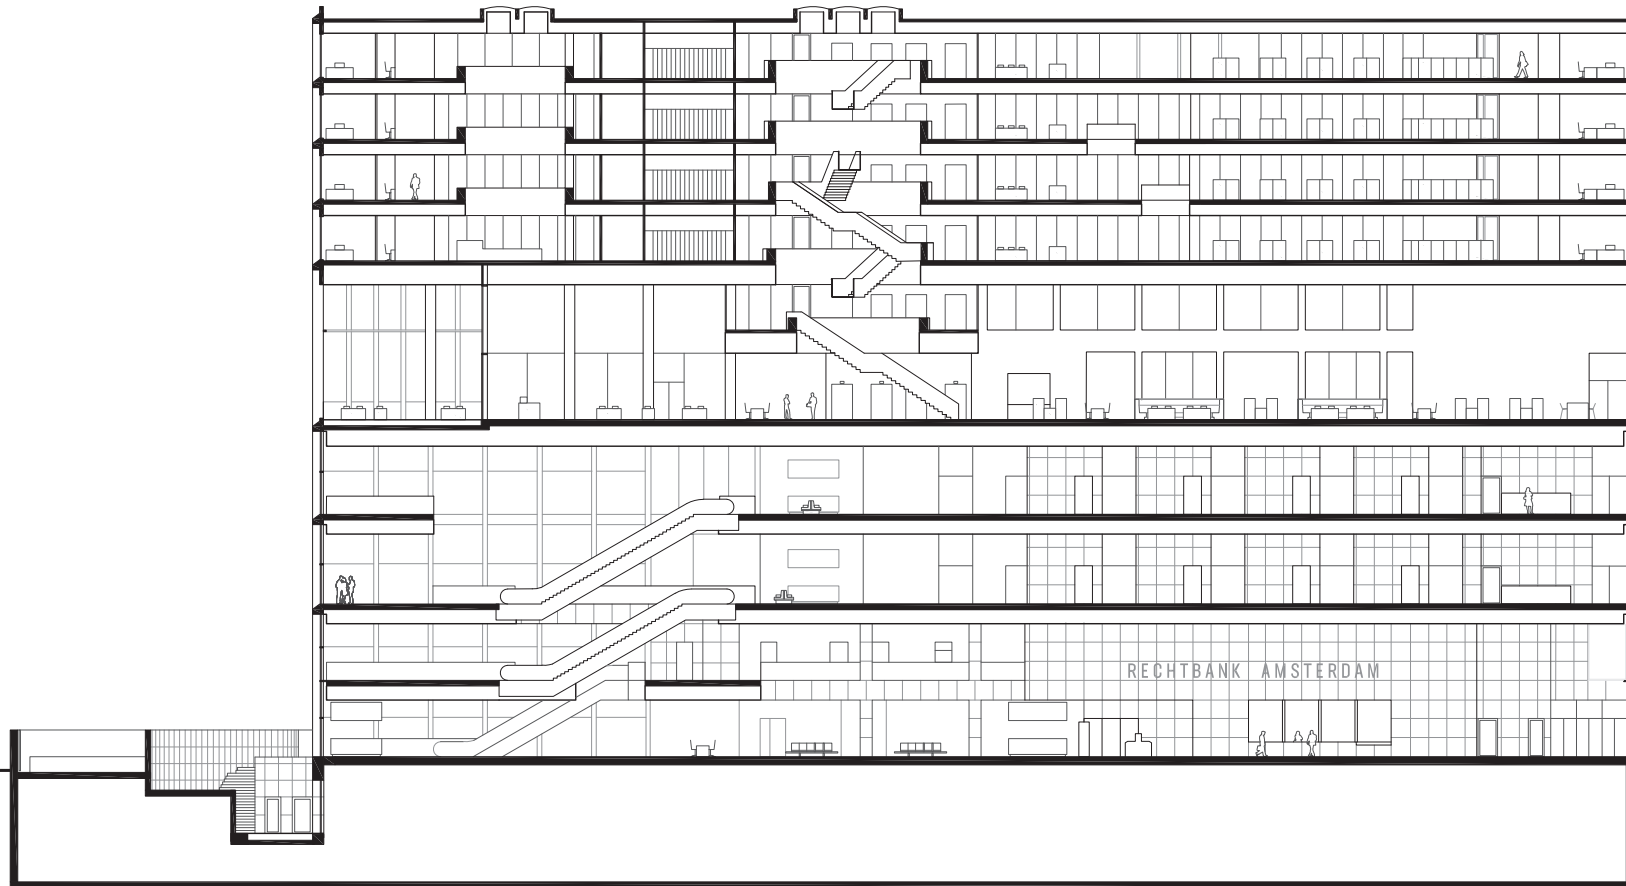

0 5 10 15

