




| 1m | | | 5m

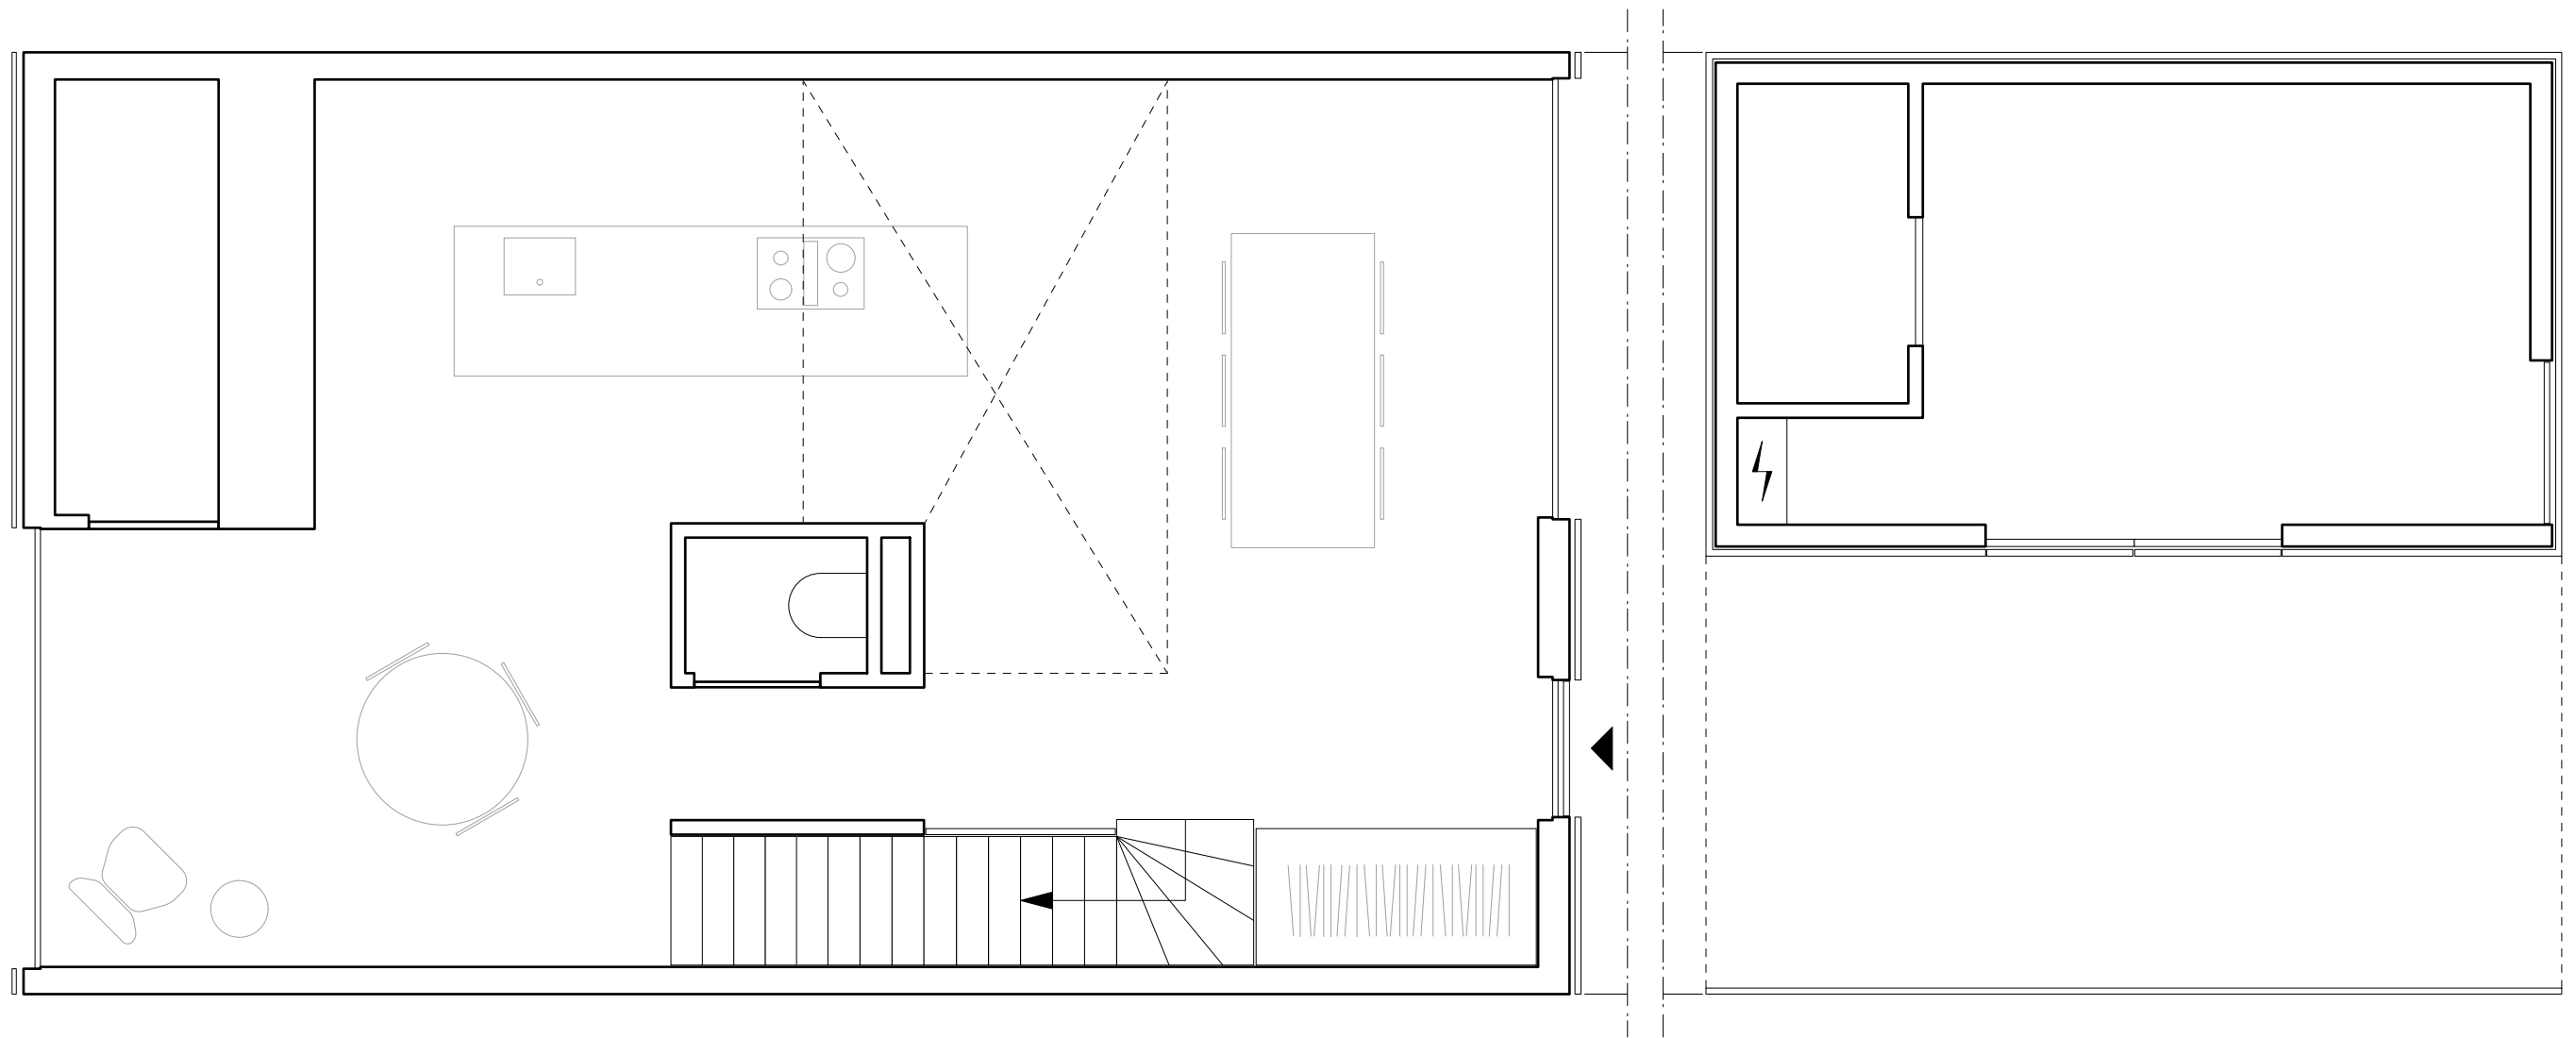

| 1m | 2m


begane grond

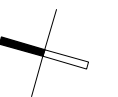


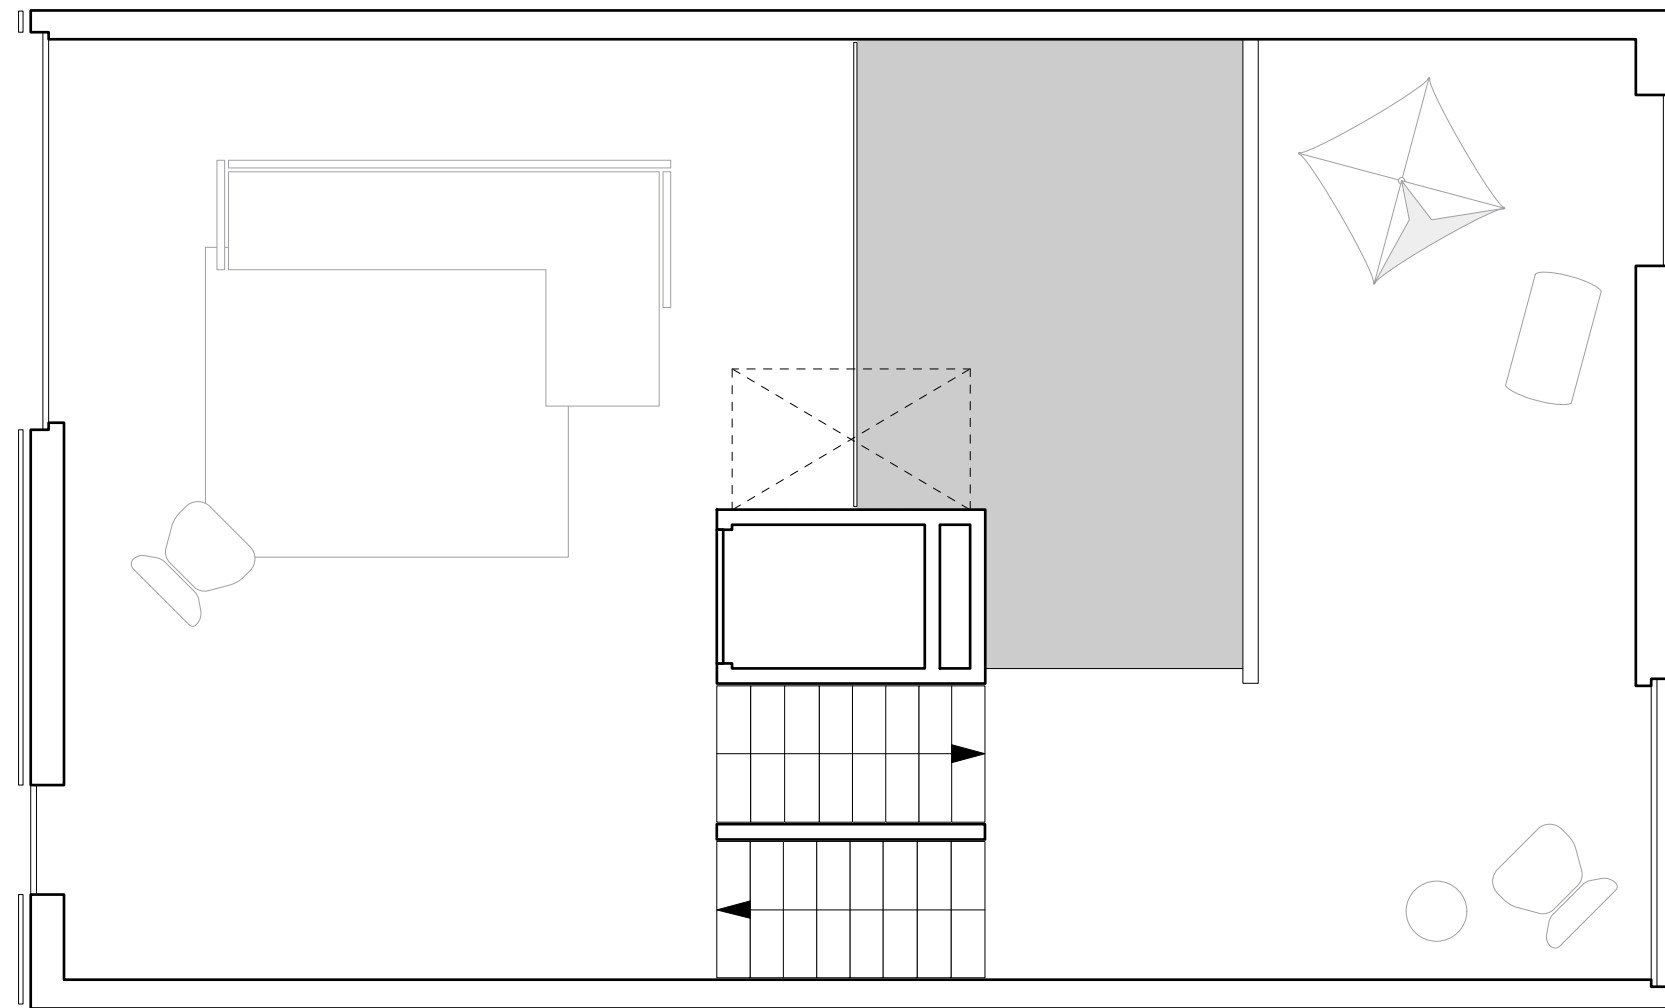

| 1m | 2m

verdieping 1 & 2

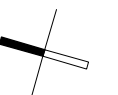


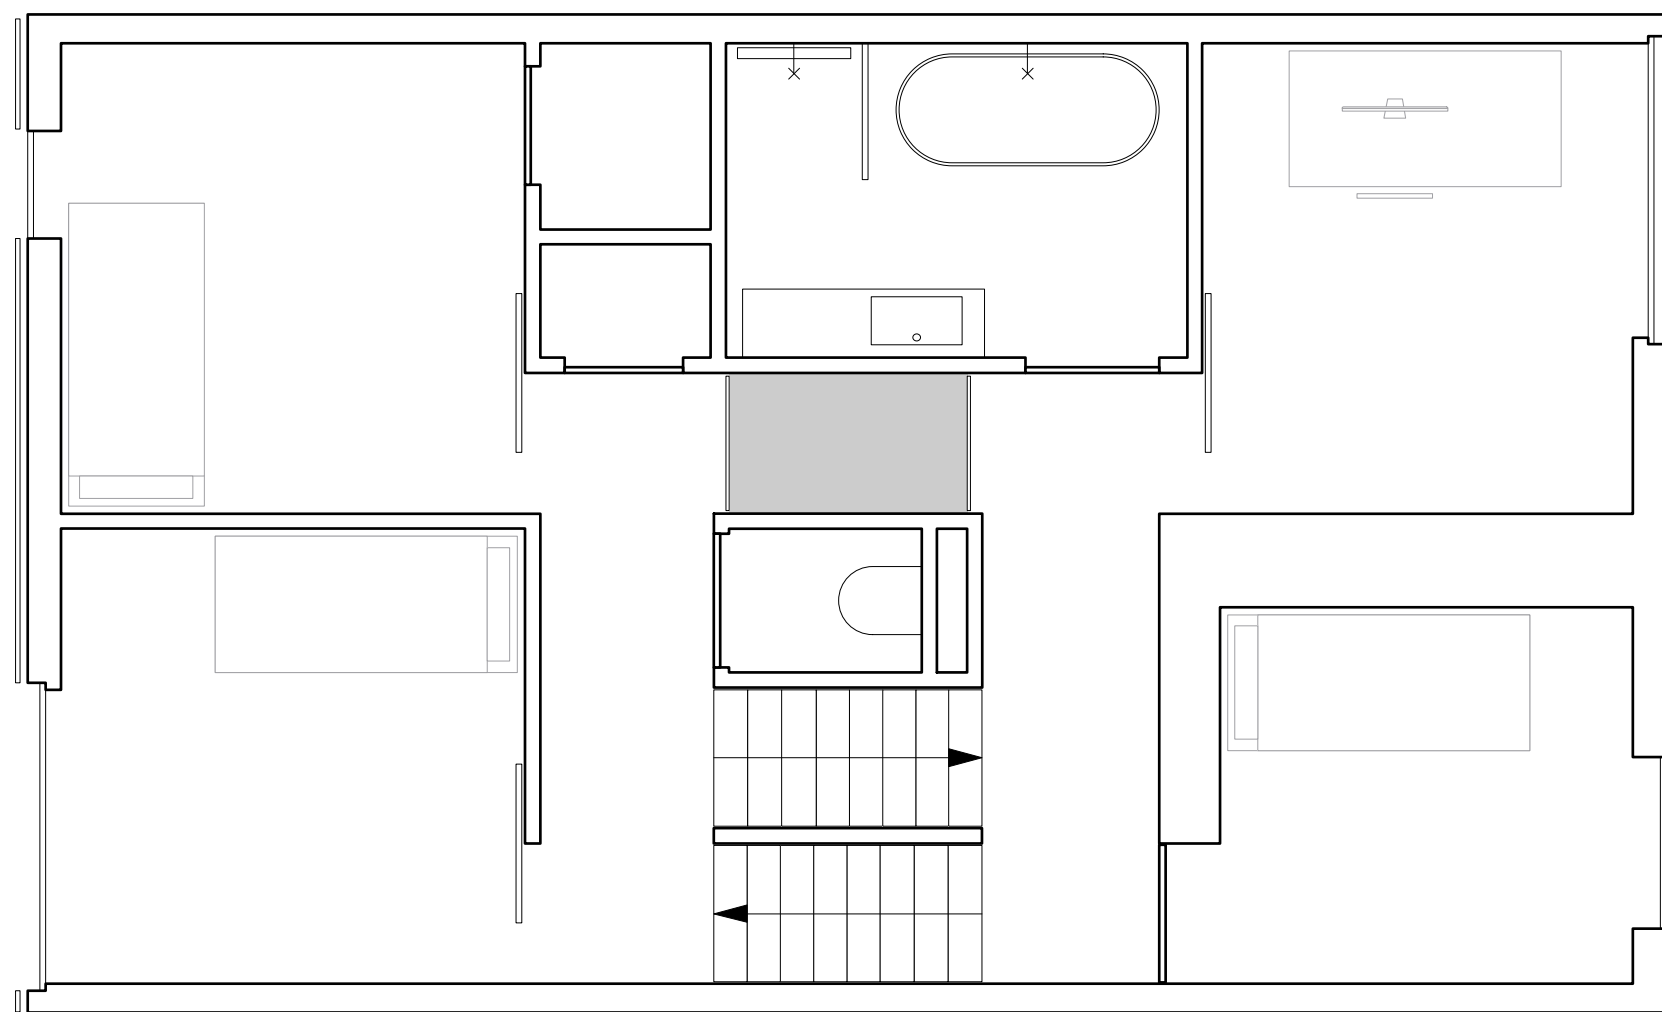

| 1m | 2m

verdieping 3 & 4



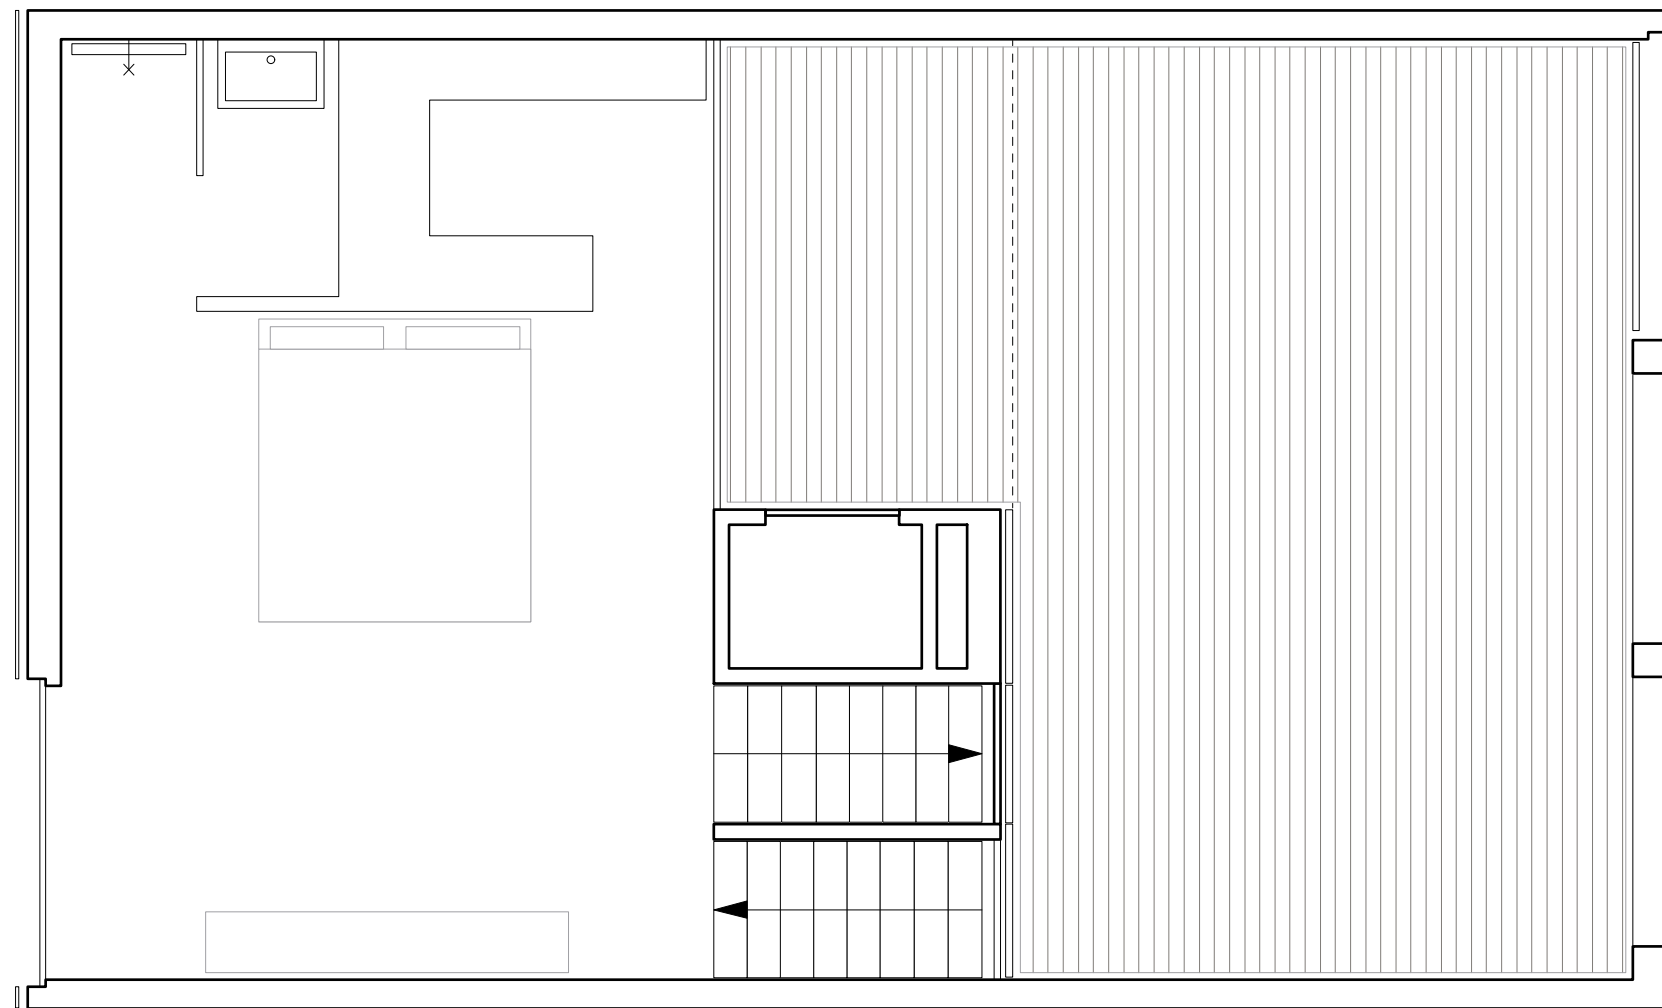

| 1m | 2m

verdieping 5 & 6

