


Studio Jan Vermeulen

Provinciaal Domein Prinsenpark

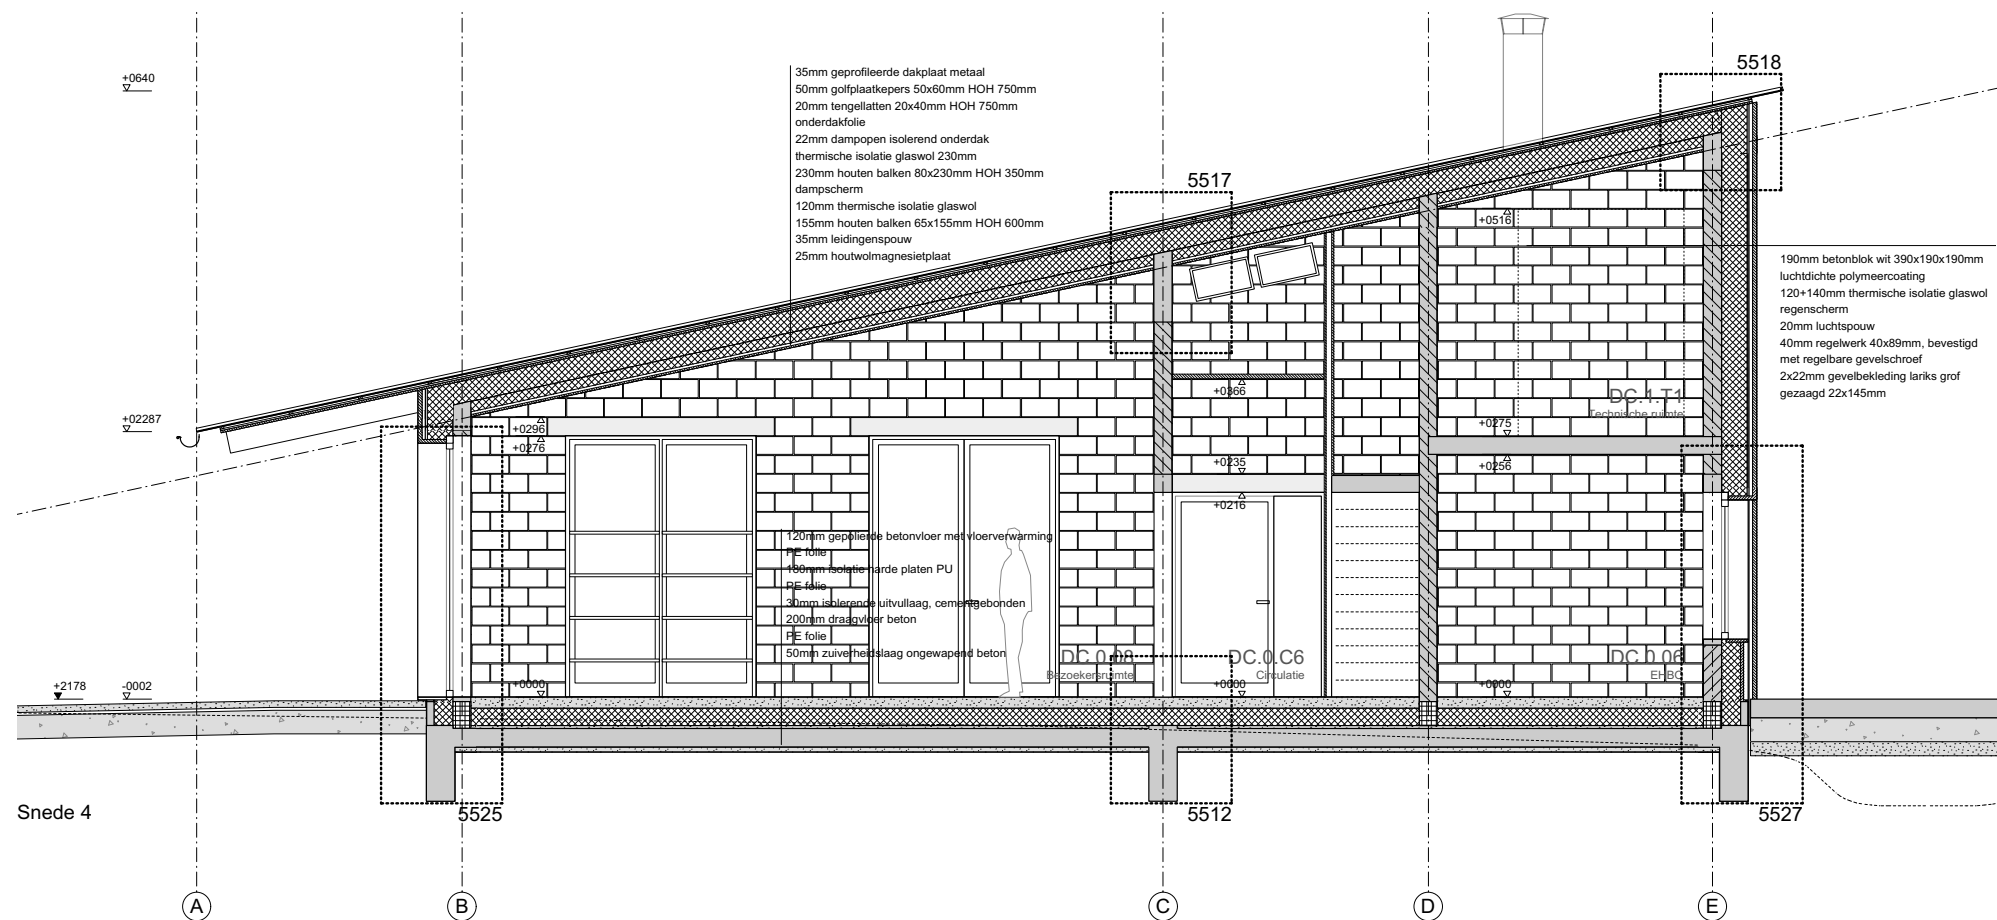

Detailed section