


SNEDE



Project: TUINATELIER, Stijn Felix

**ae-architecten, Guldenmeers 19, 9050 Gentbrugge, 0486 37 55 61**

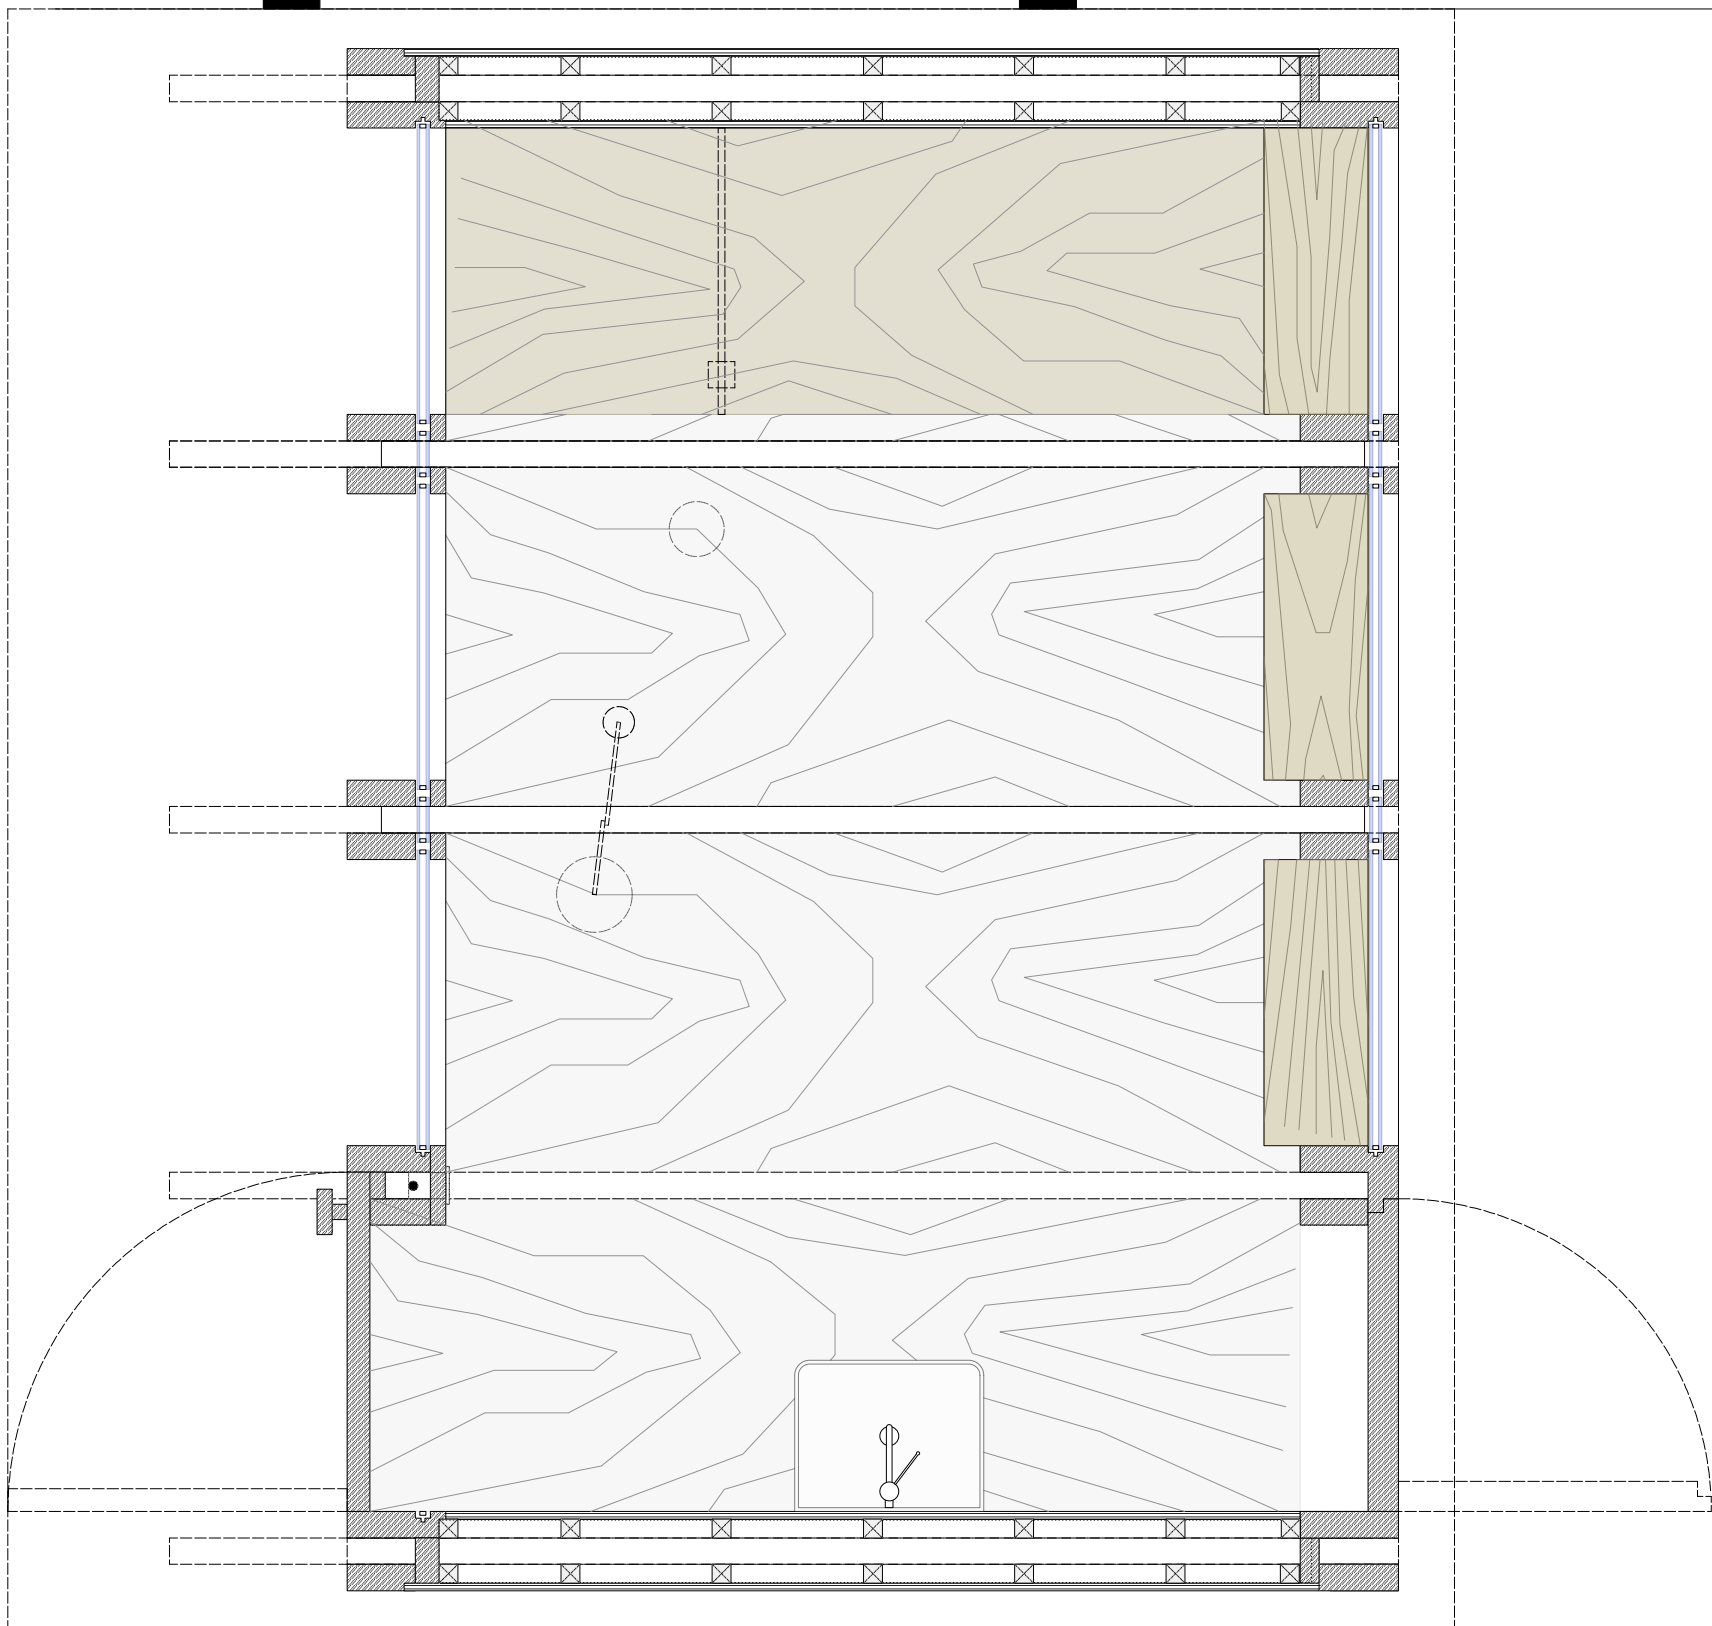

PLAN



Project: TUINATELIER, Stijn Felix

**ae-architecten, Guldenmeers 19, 9050 Gentbrugge, 0486 37 55 61**