

SOUTERRAIN

1. lift

2. trap

3. vide

4. meeting point

5. opslag Artis

6. opslag karren en buggy's

7. ticket automaat
8. receptiehal


9. toiletten museum

10. start museum

11. garderobe zalen

12. toiletten zalen

13. technische voorzieningen

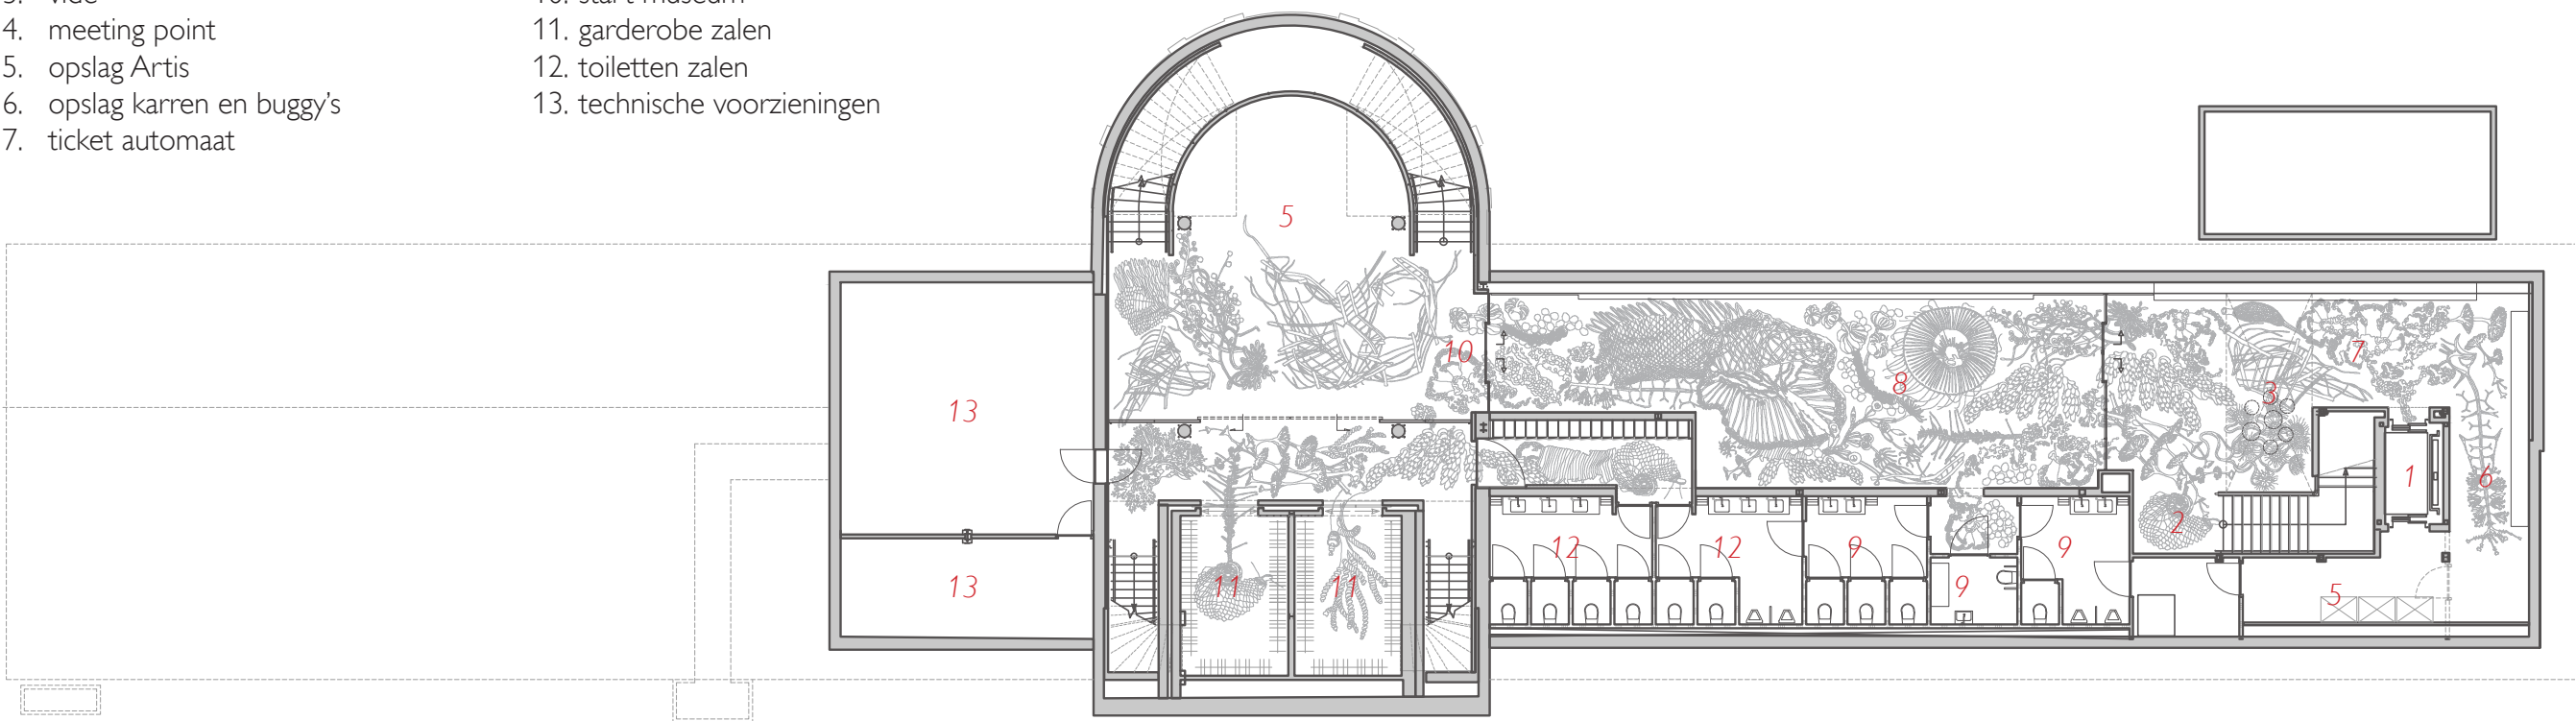

BEGANE GROND

1. vestibule

2. monumentale trap

3. Koningszaal

4. Tijgerzaal

5. keuken

6. opslag

7. bar
8. entreehal museum


9. lift

10. trap

11. vide

12. keuken 2x

13. toiletten terras

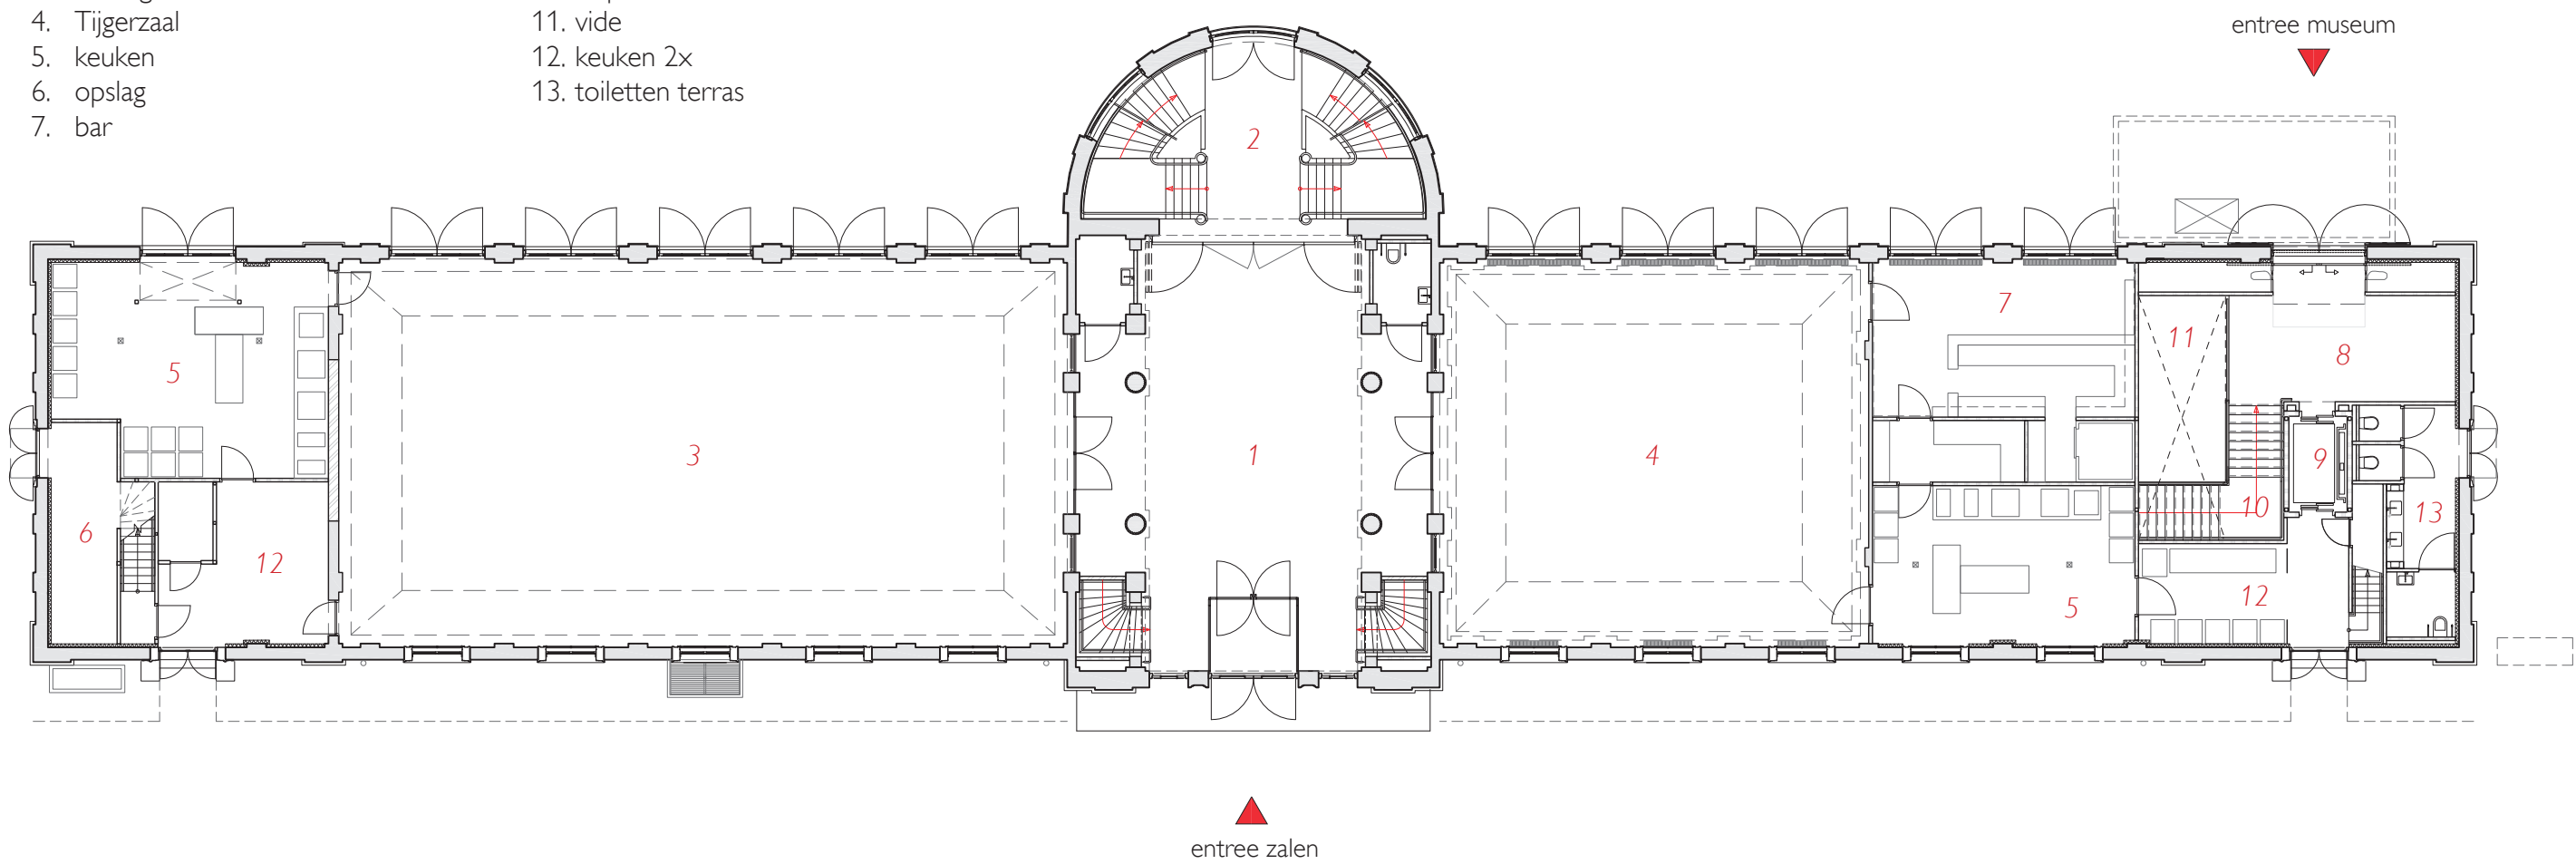


TUSSENVERDIEPINGEN

1. lift plateau

2. opslag

3. kledingkamer
4. kantoor

5. personeelskamer

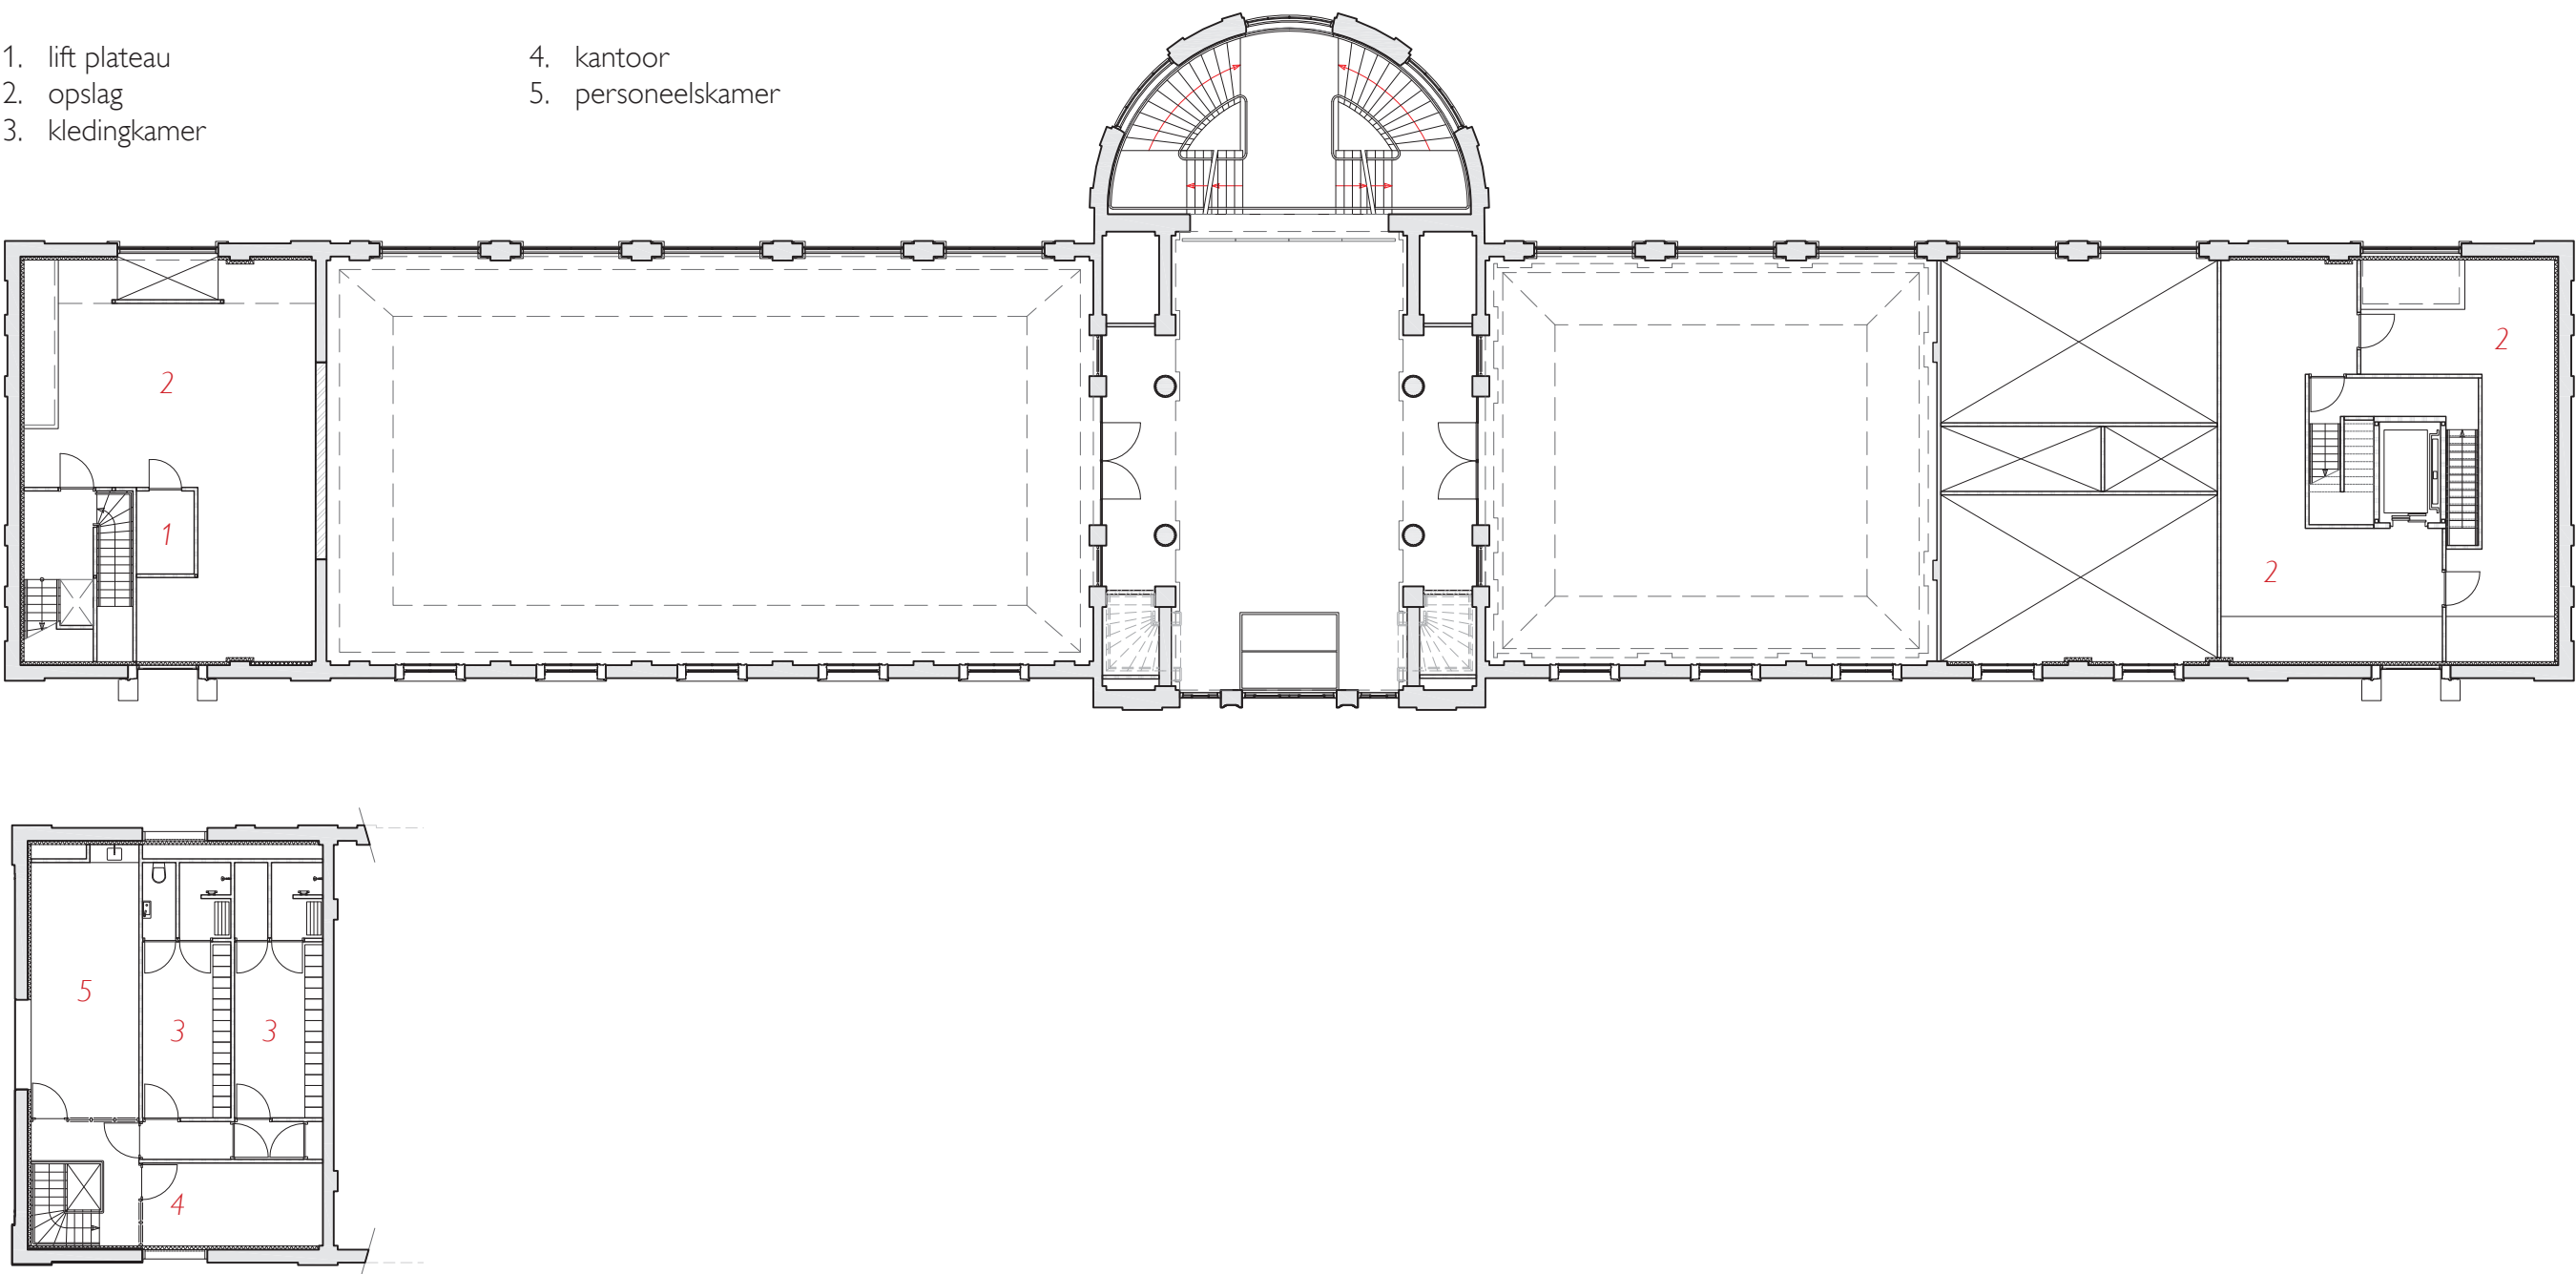

EERSTE ETAGE

1. monumentale trap

2. centrale hal


3. oost vleugel

4. west vleugel
5. vitrine

6. uitkijk post 2x

7. tribune

8. trap naar galerij

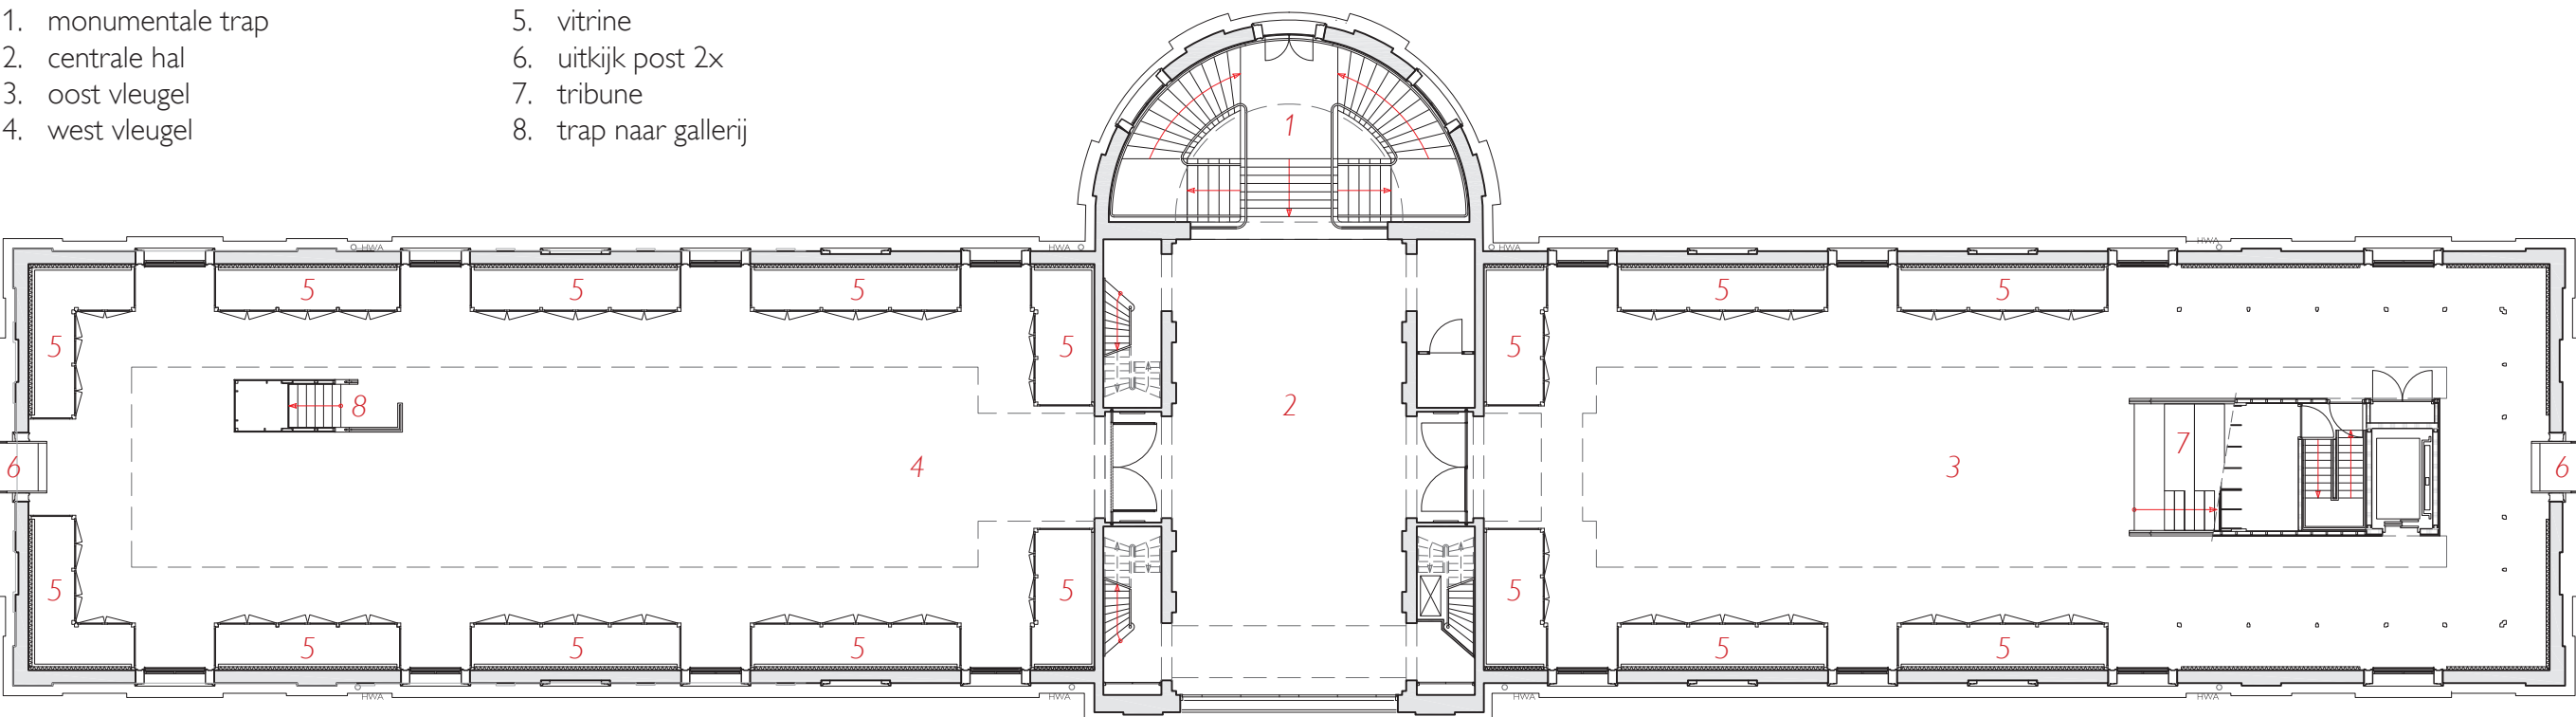

TWEEDE ETAGE

1. trap

2. connectie route oost-west



3. brug

4. galerij
5. vitrine

6. tribune

7. trap

8. brug oostvleugel

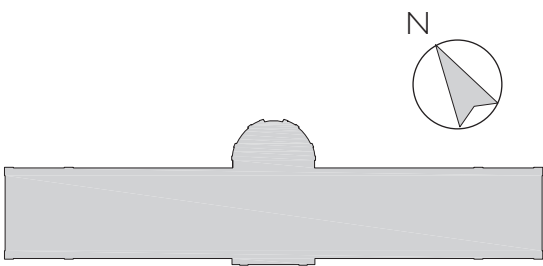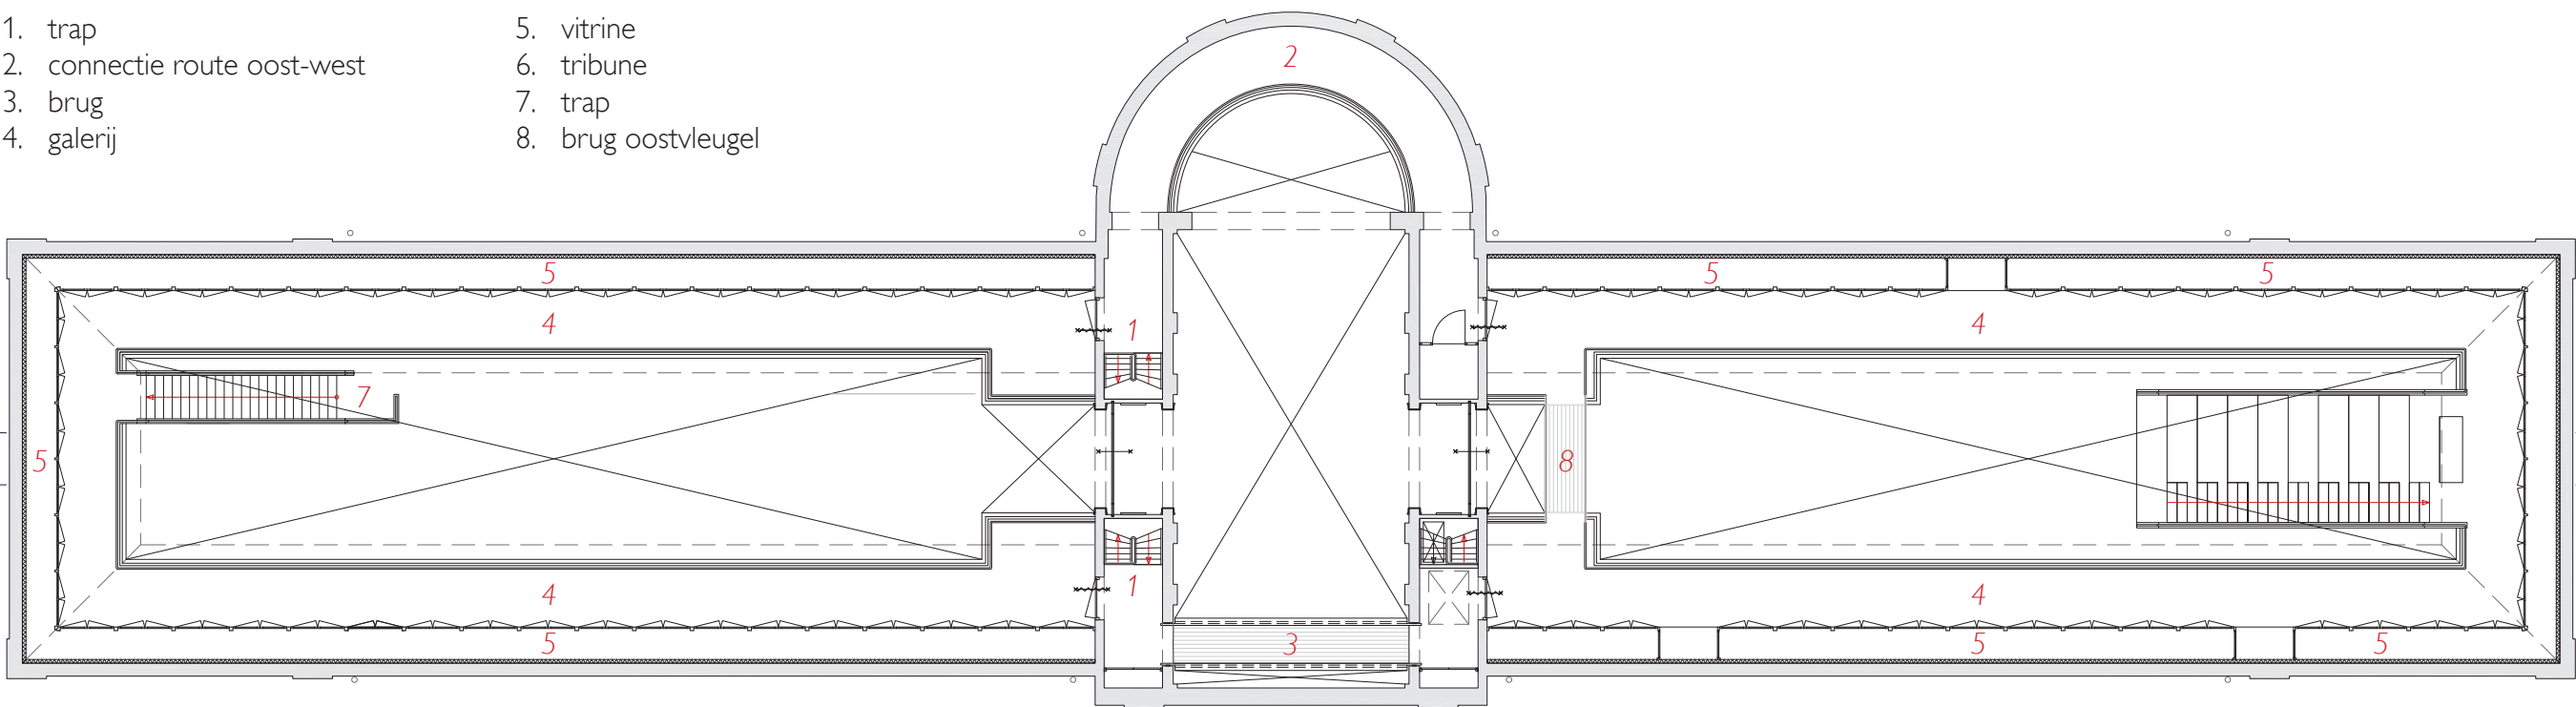

Schaal 1:200