



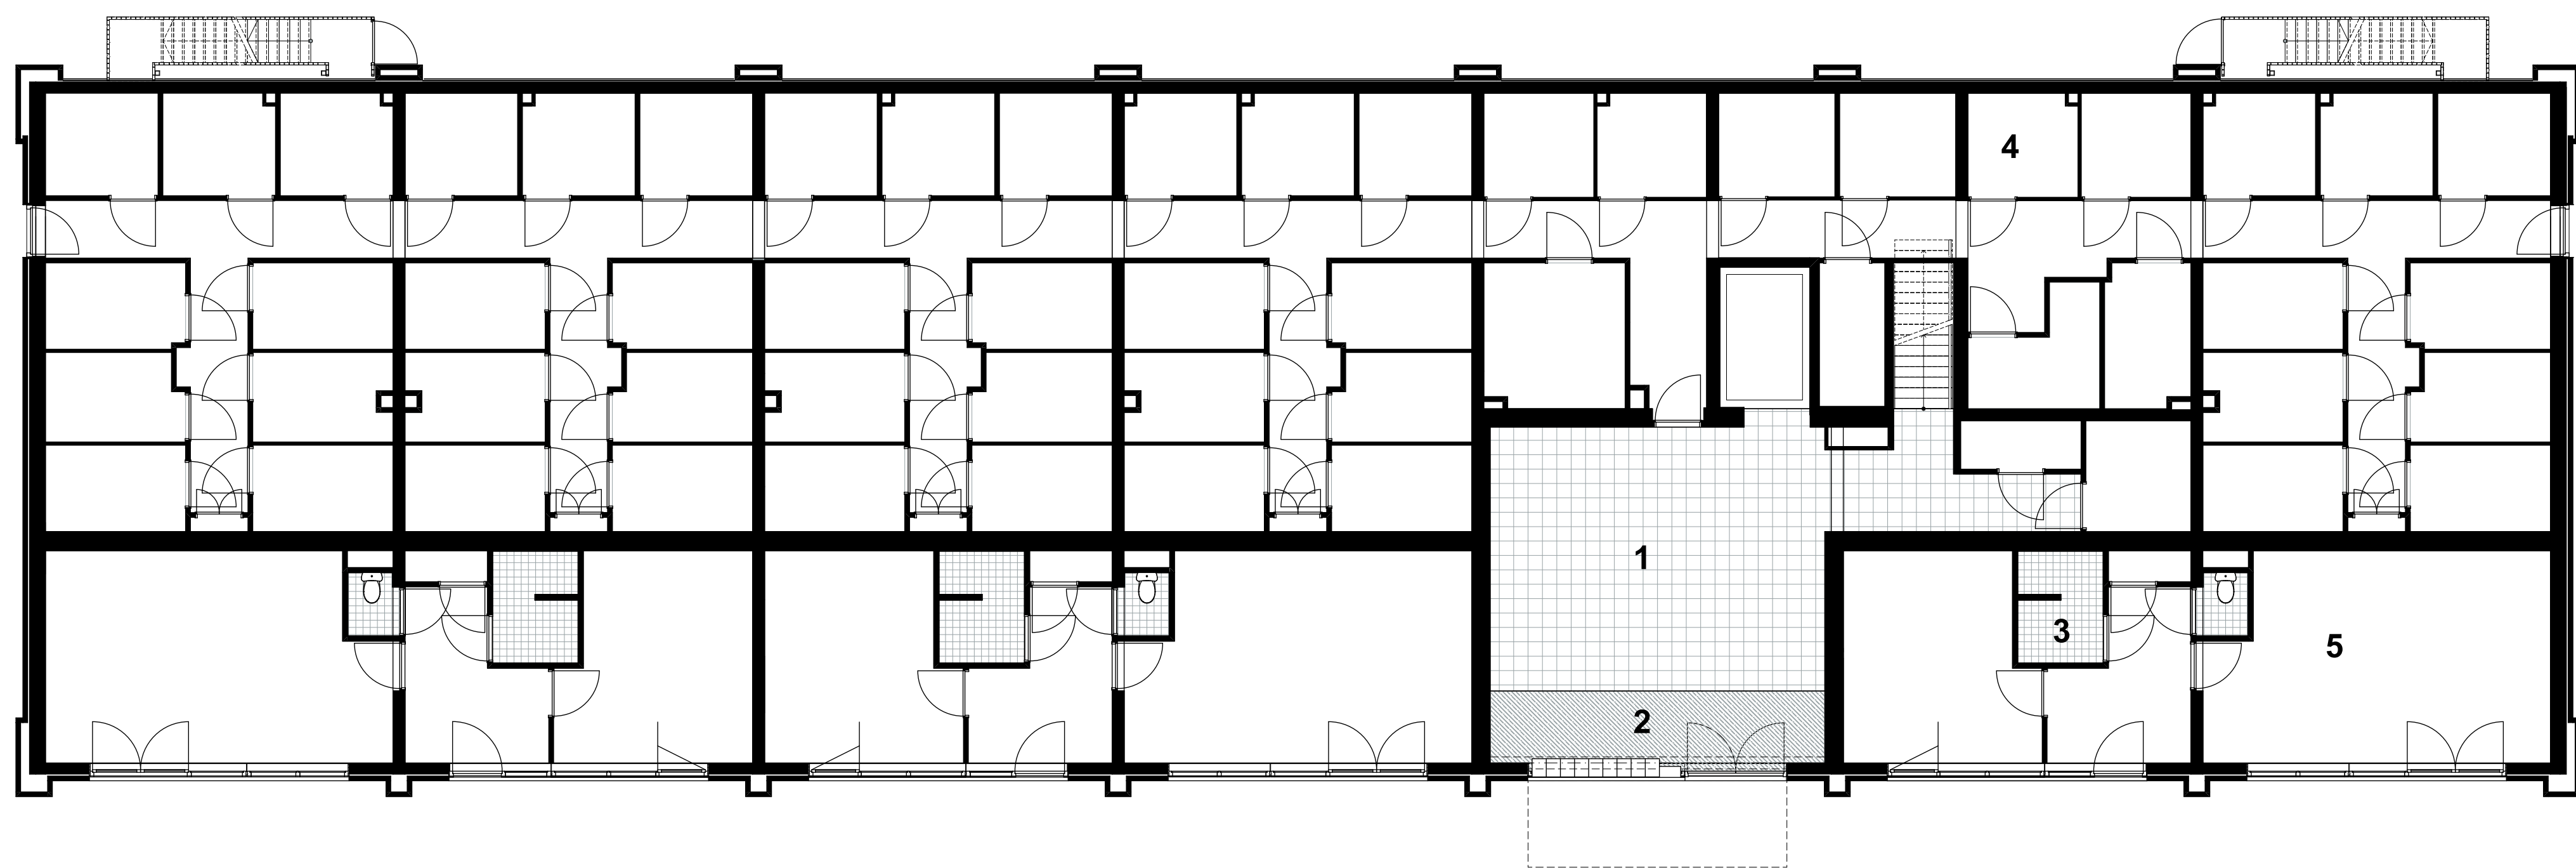

- Legenda**
- 1. Entree
 - 2. Schoonloopmat
 - 3. Badcel
 - 4. Berging
 - 5. Woning
 - 6. Trappenhuis
 - 7. Vide
 - 8. Galerij
 - 9. Balkon

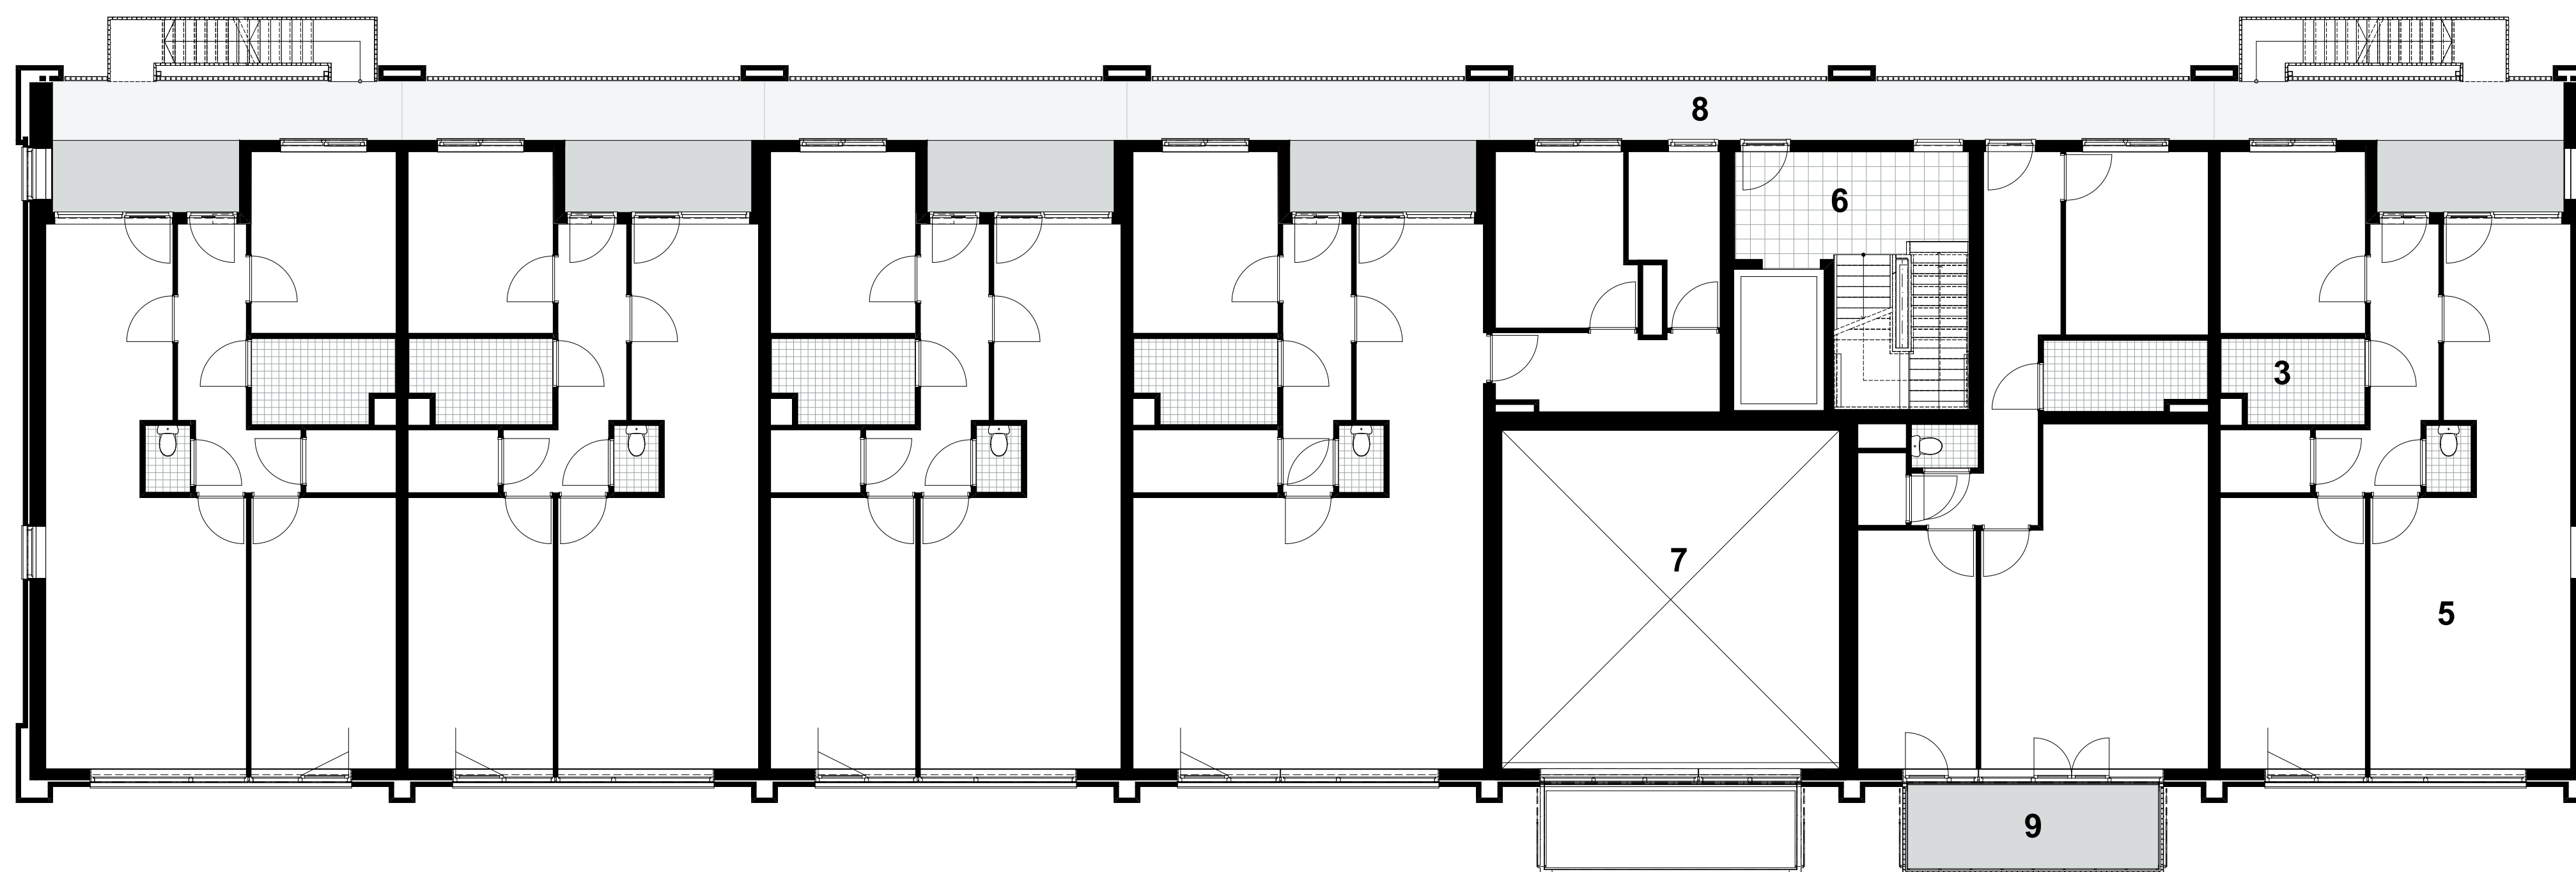


- Legenda**
- 1. Entree
 - 2. Schoonloopmat
 - 3. Badcel
 - 4. Berging
 - 5. Woning
 - 6. Trappenhuis
 - 7. Vide
 - 8. Galerij
 - 9. Balkon

1e verdieping
1:100

dok
architecten

Kraanspoor 34
1033 SE Amsterdam
+31 (0)20 344 9700
www.dokarchitecten.nl

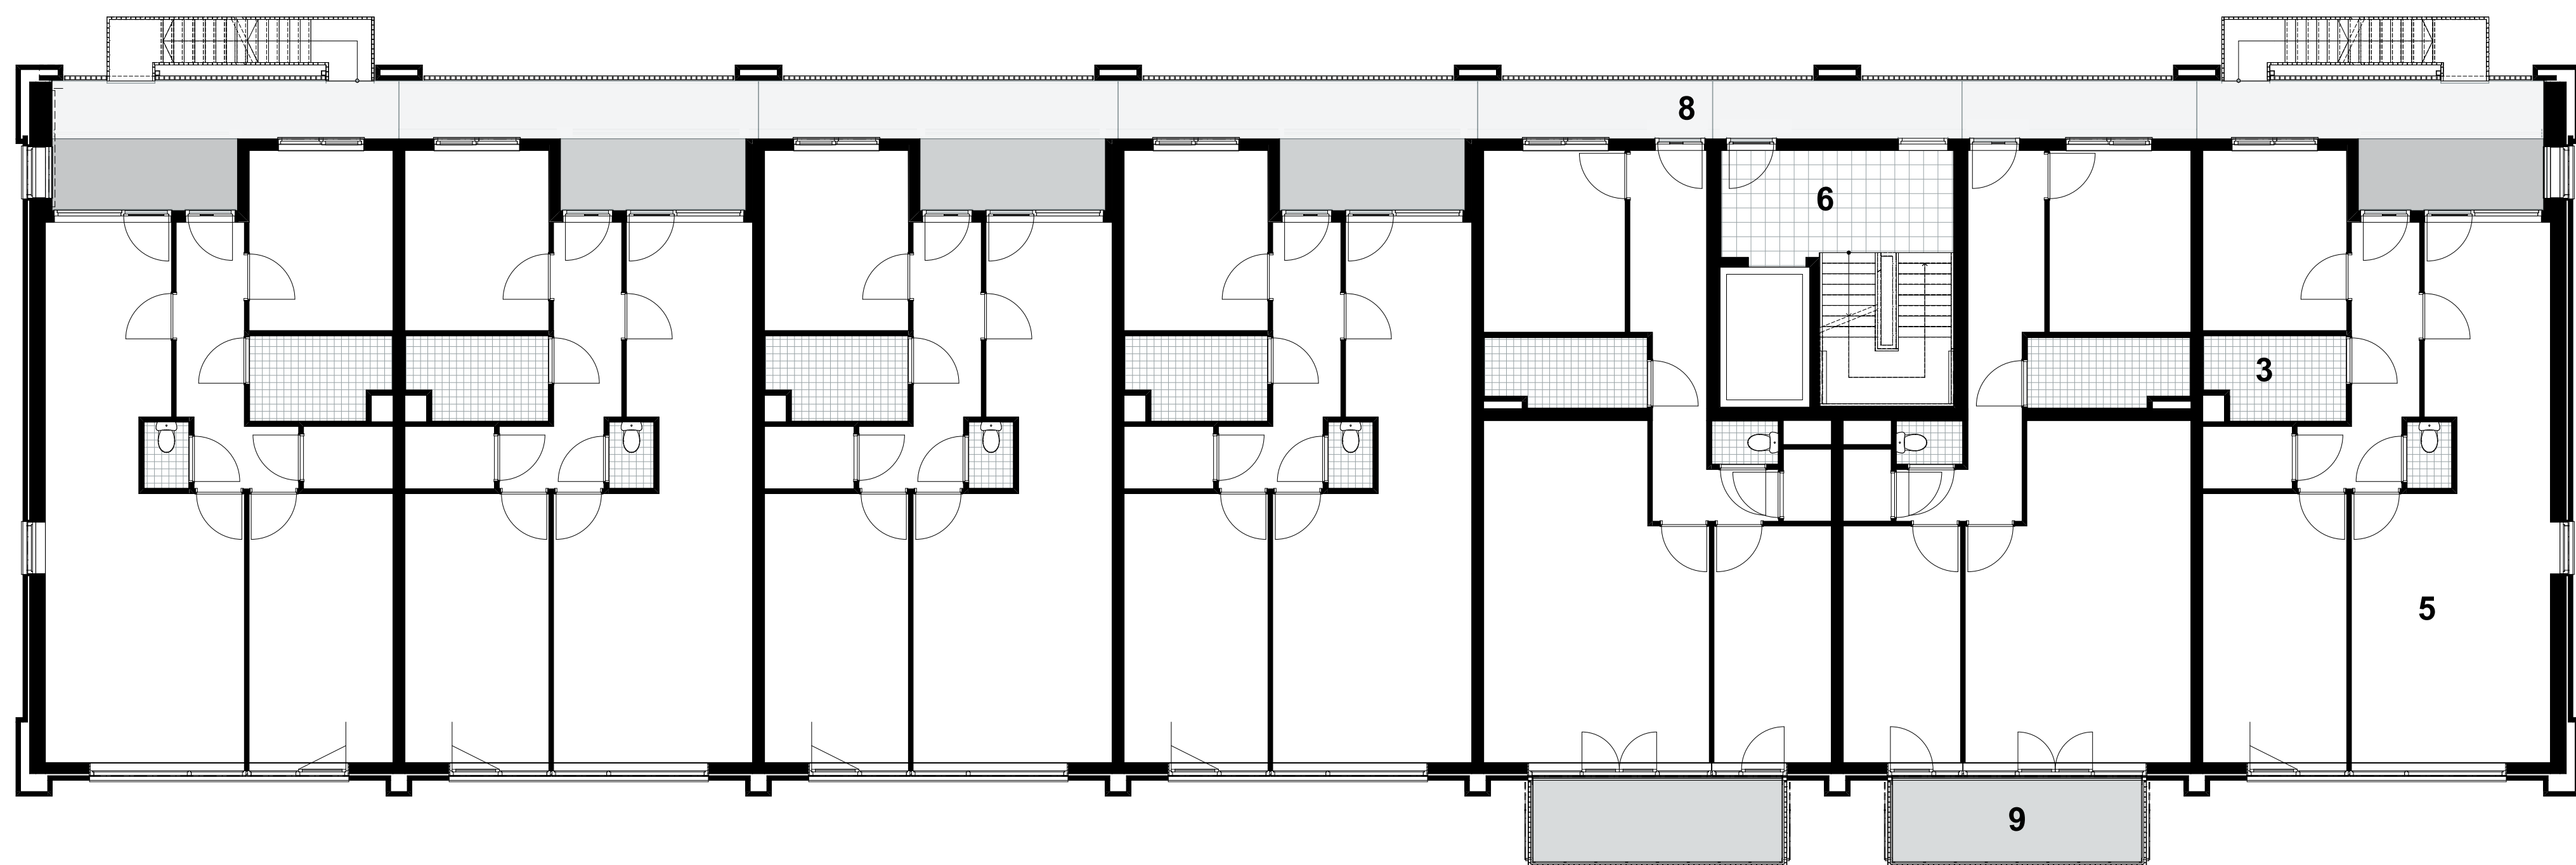


- Legenda**
- 1. Entree
 - 2. Schoonloopmat
 - 3. Badcel
 - 4. Berging
 - 5. Woning
 - 6. Trappenhuis
 - 7. Vide
 - 8. Galerij
 - 9. Balkon


2e verdieping
1:100

dok
architecten

Kraanspoor 34
1033 SE Amsterdam
+31 (0)20 344 9700
www.dokarchitecten.nl

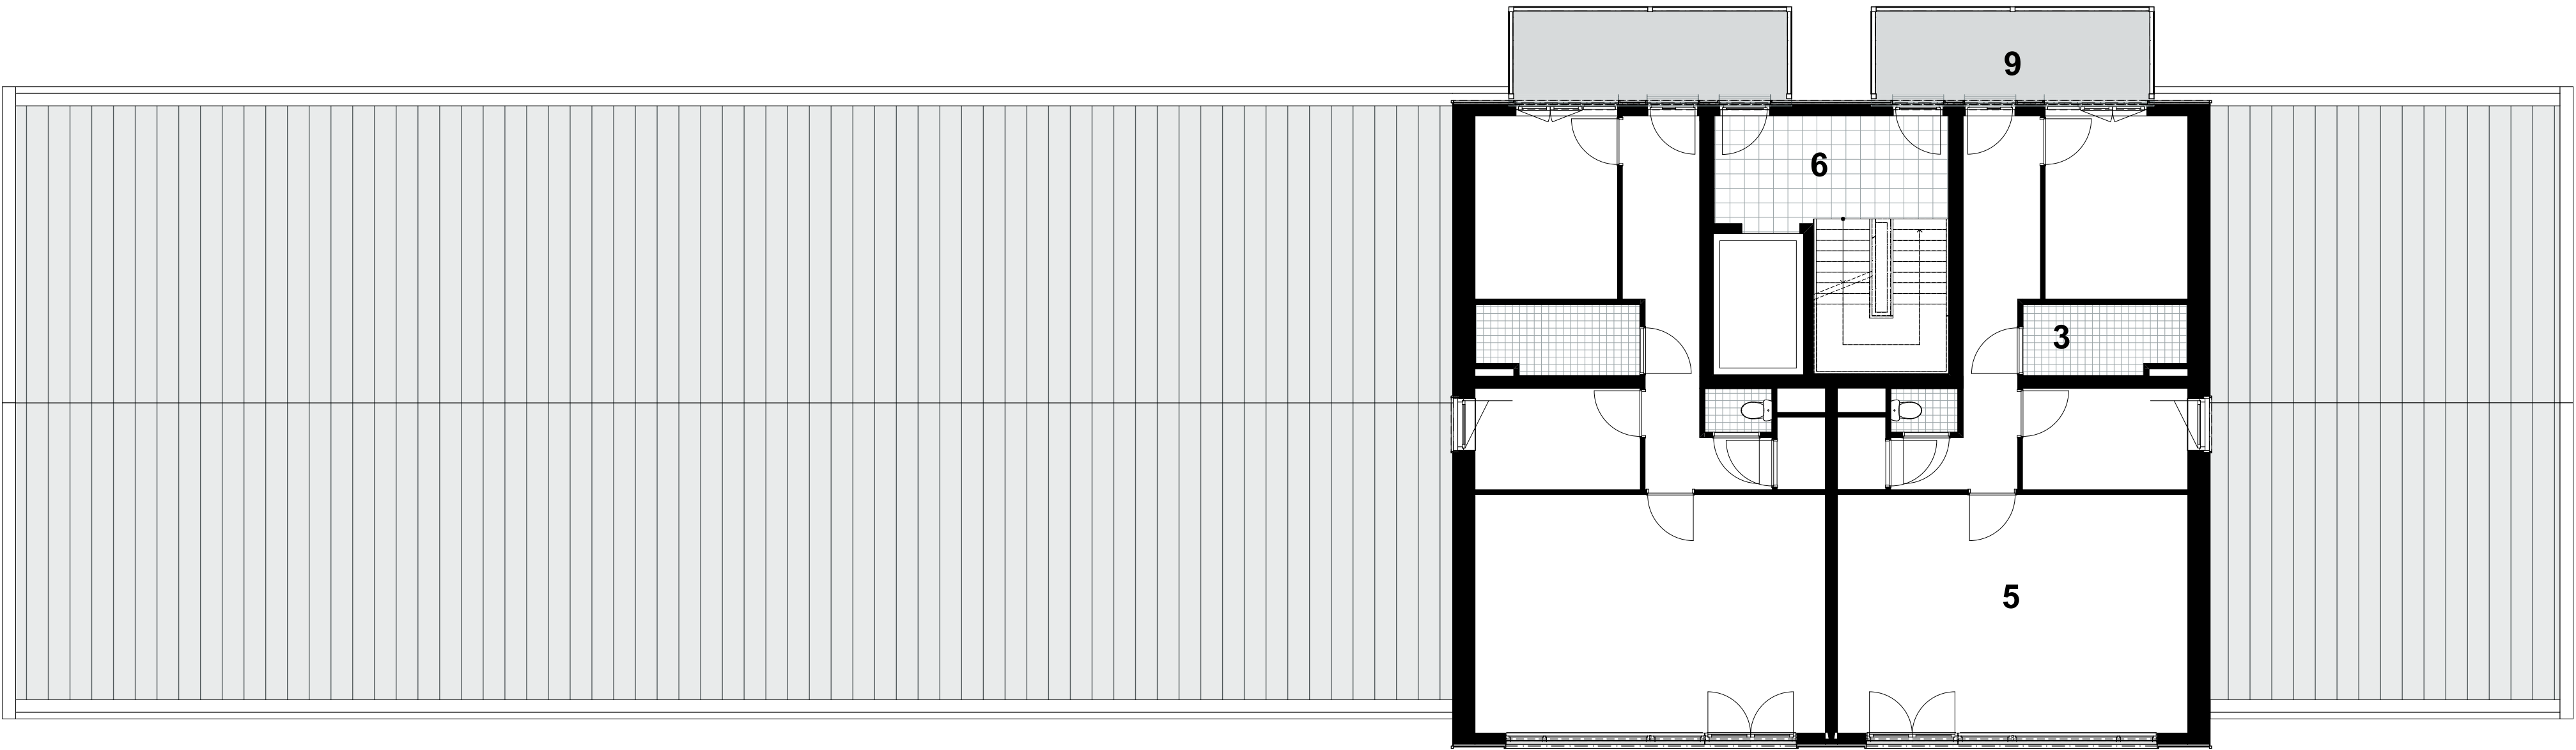


- Legenda**
- 1. Entree
 - 2. Schoonloopmat
 - 3. Badcel
 - 4. Berging
 - 5. Woning
 - 6. Trappenhuis
 - 7. Vide
 - 8. Galerij
 - 9. Balkon

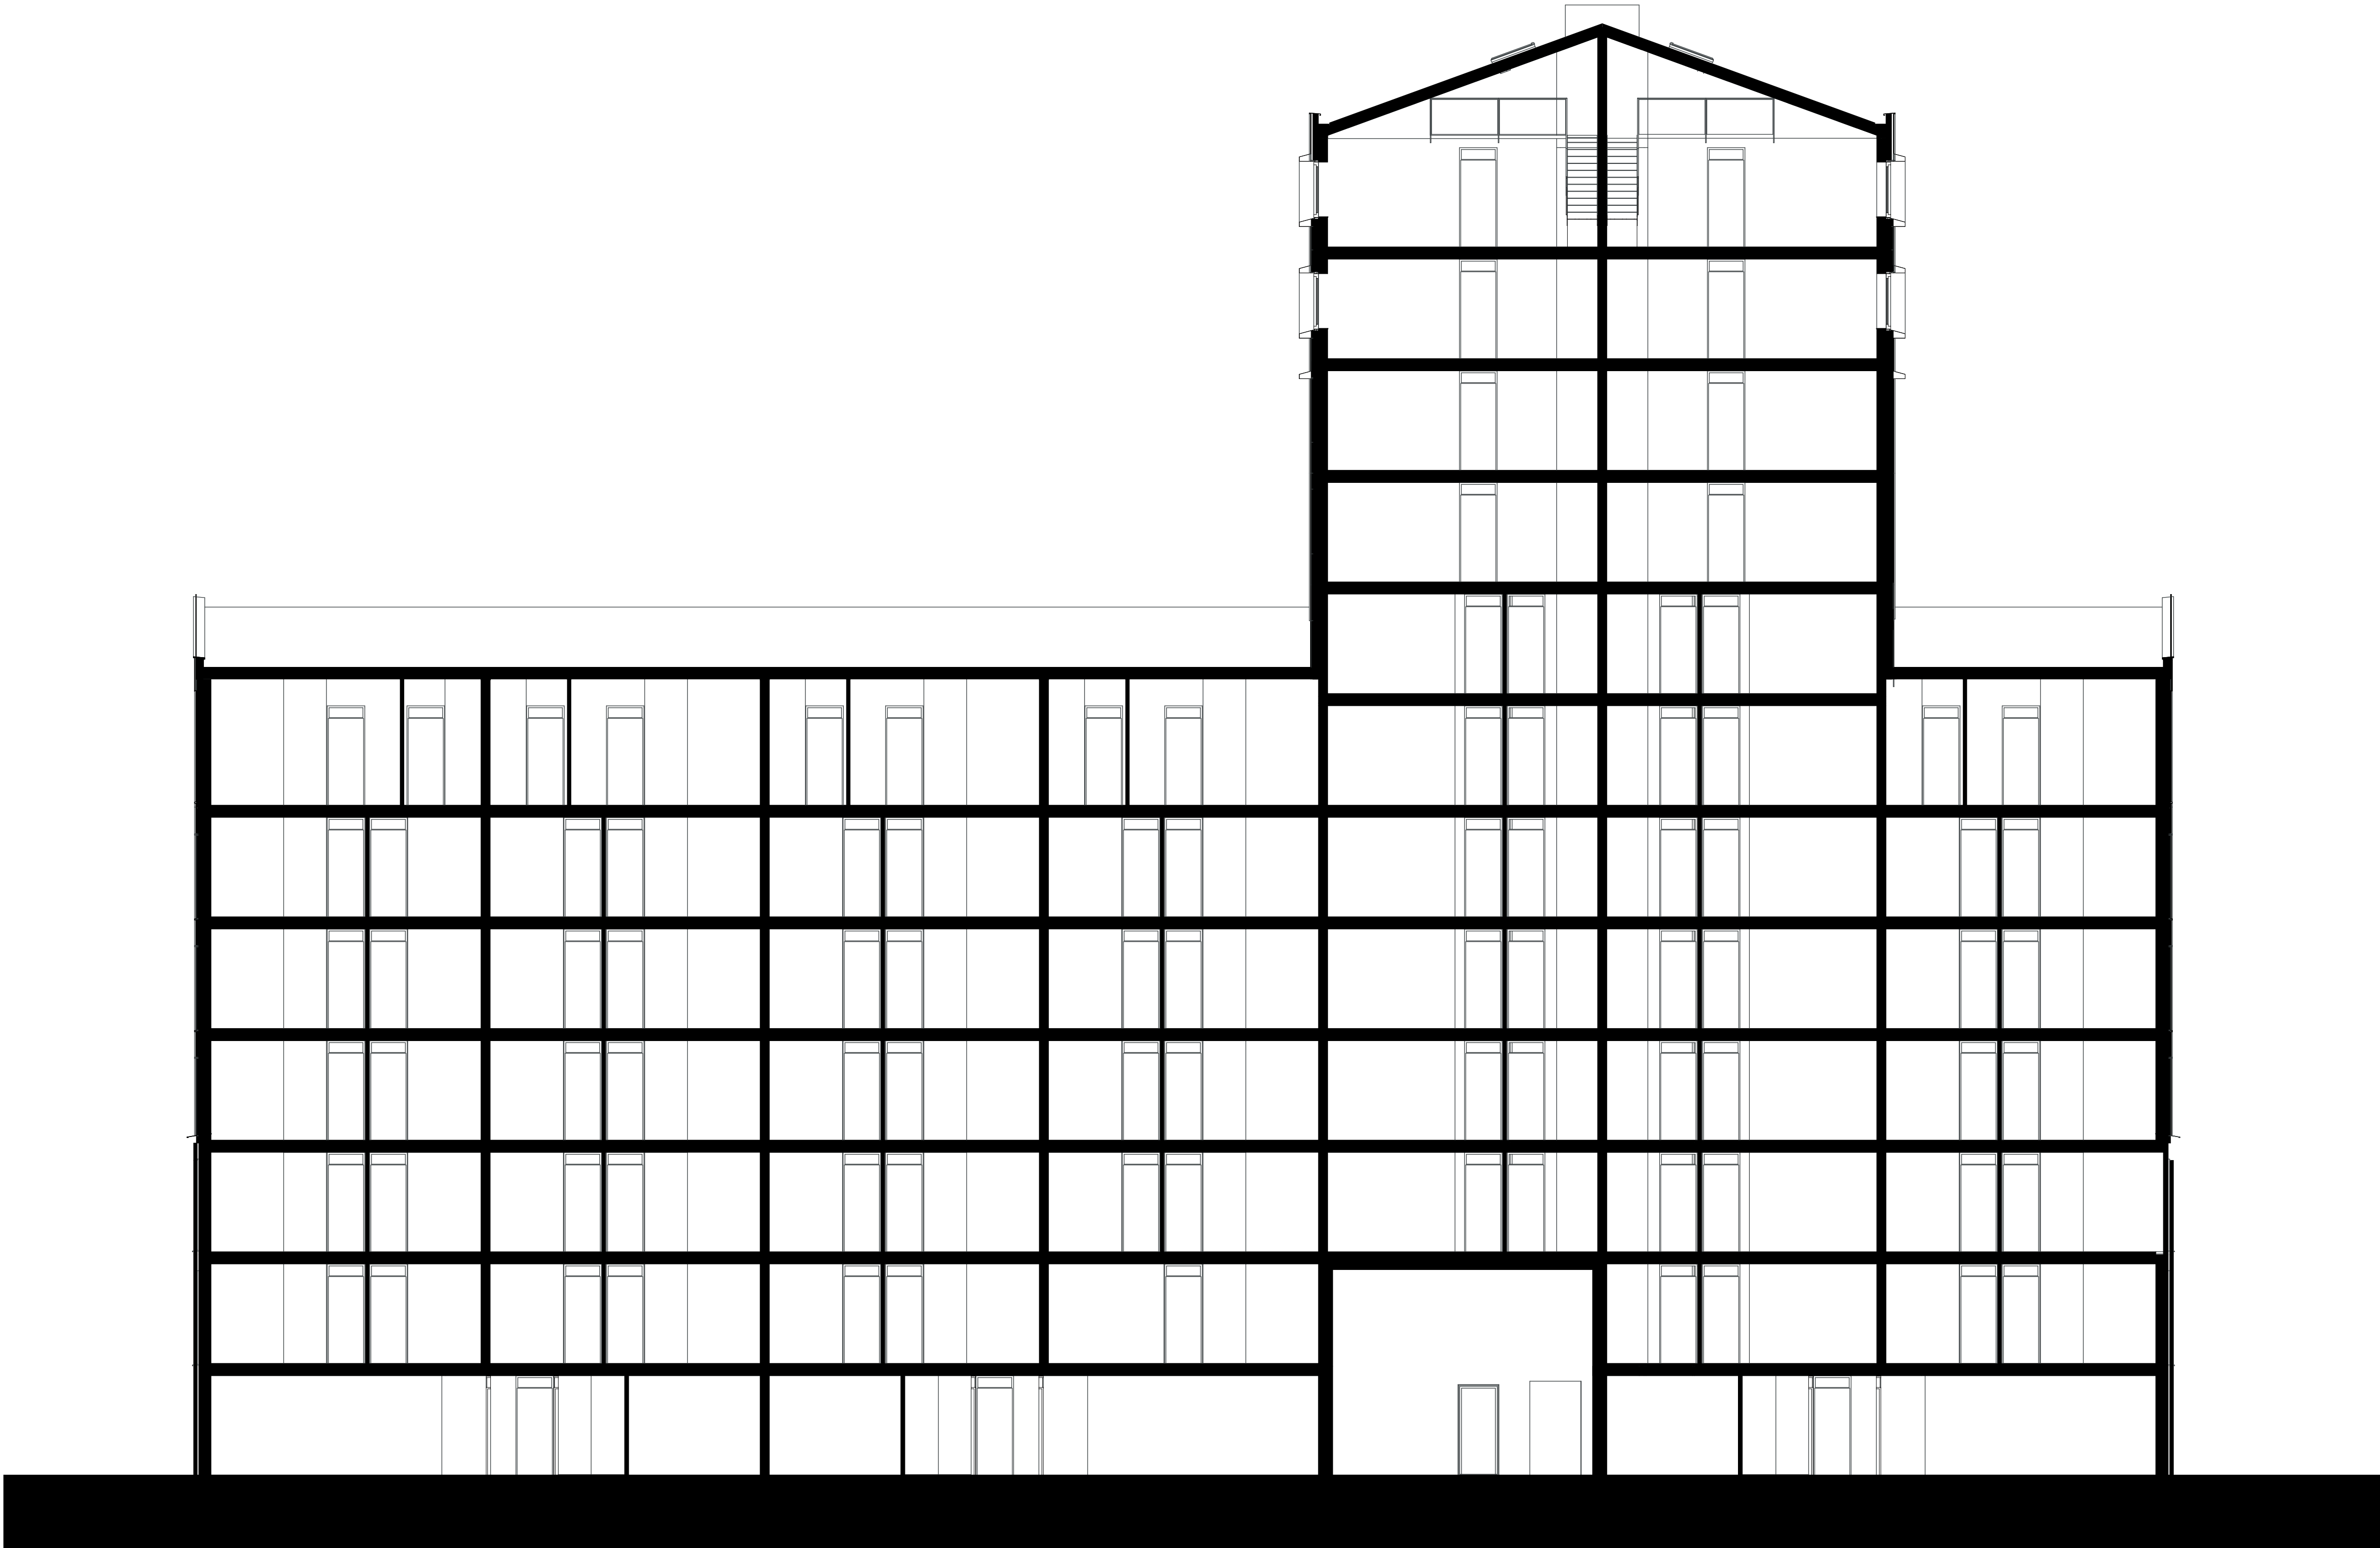

Doorsnede A-A
1:100

dok
architecten

Kraanspoor 34
1033 SE Amsterdam
+31 (0)20 344 9700
www.dokarchitecten.nl

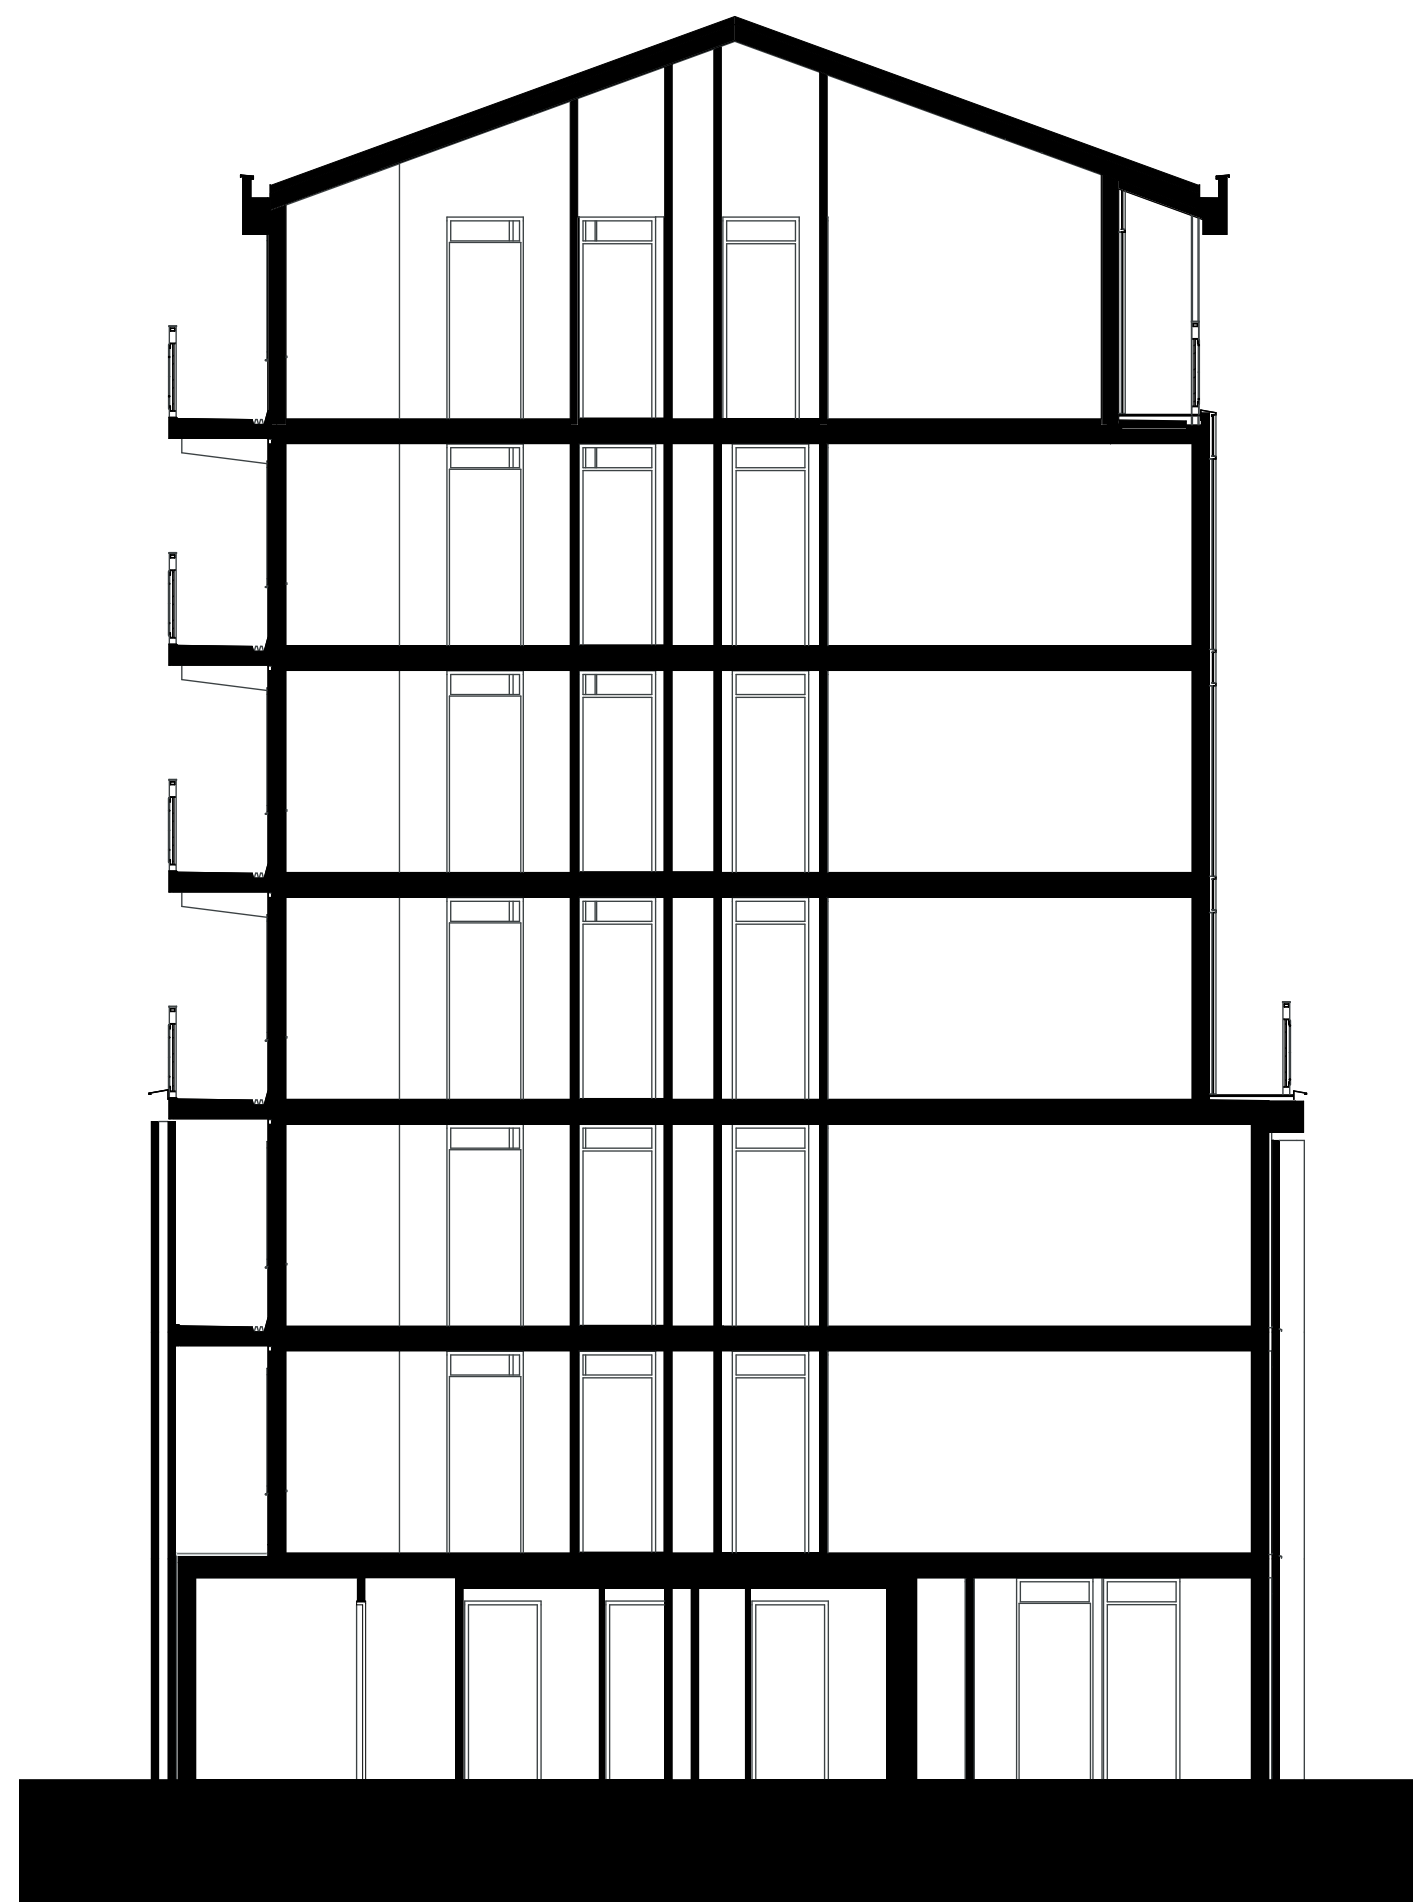

Doorsnede D-D
1:100

dok
architecten

Kraanspoor 34
1033 SE Amsterdam
+31 (0)20 344 9700
www.dokarchitecten.nl