


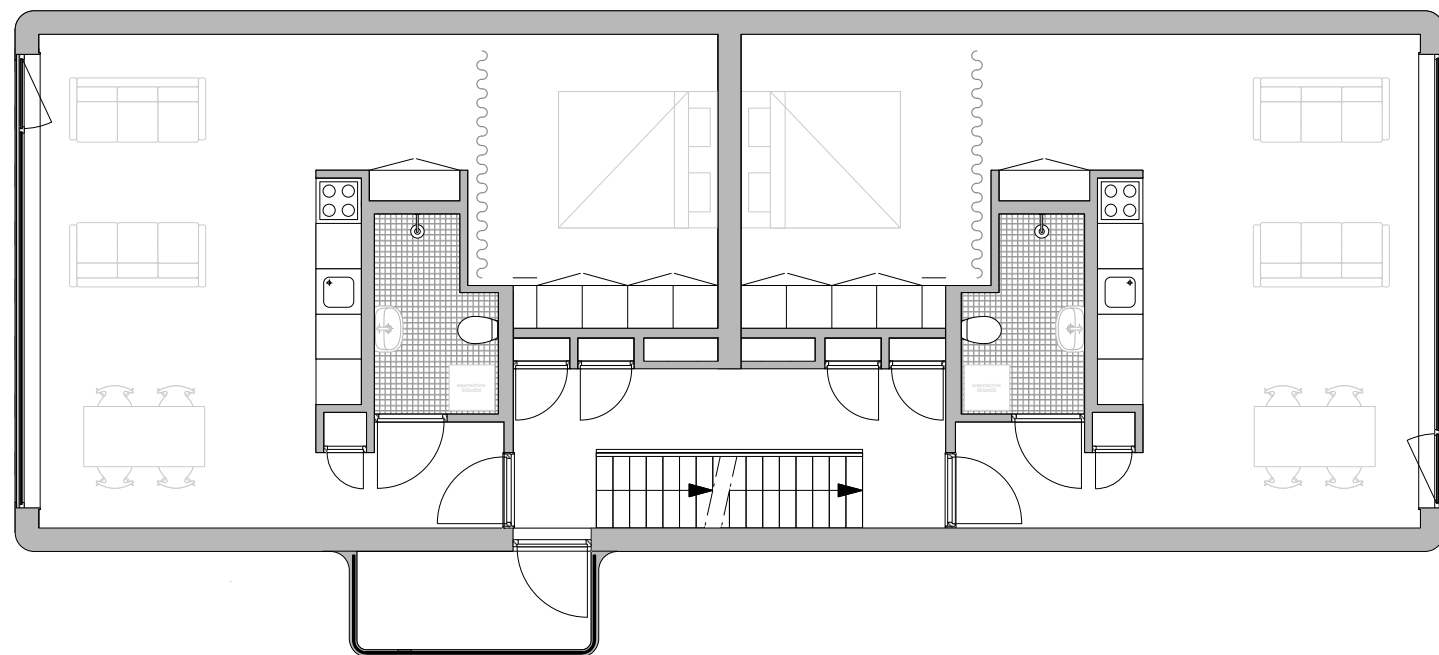

PLATTEGROND_136 m² bvo