




Site Plan Axonometry



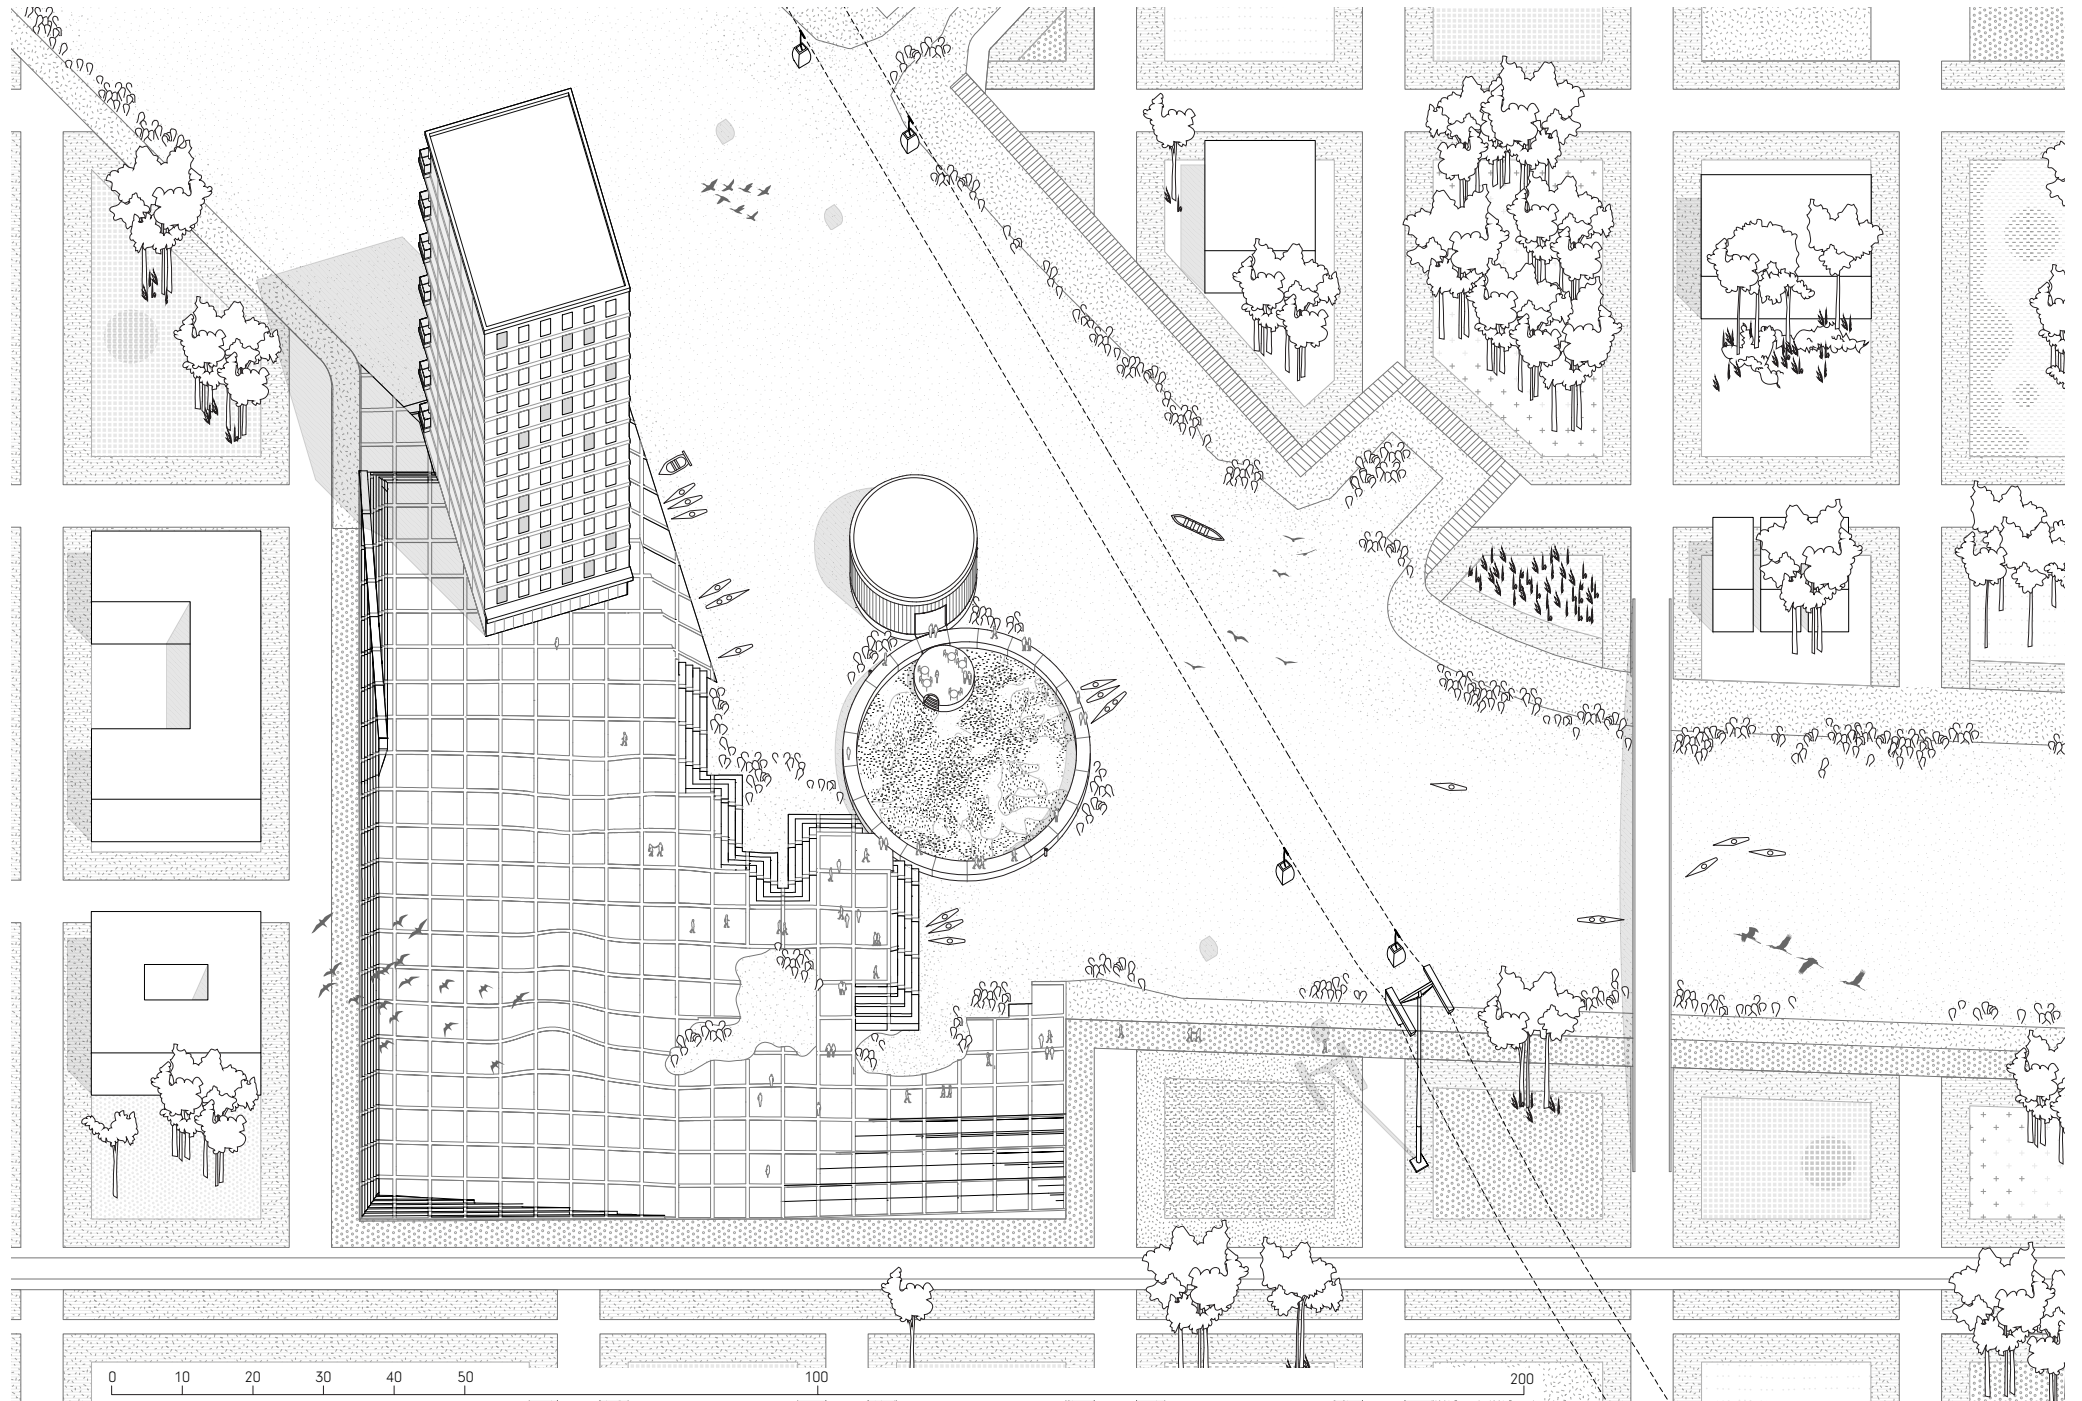


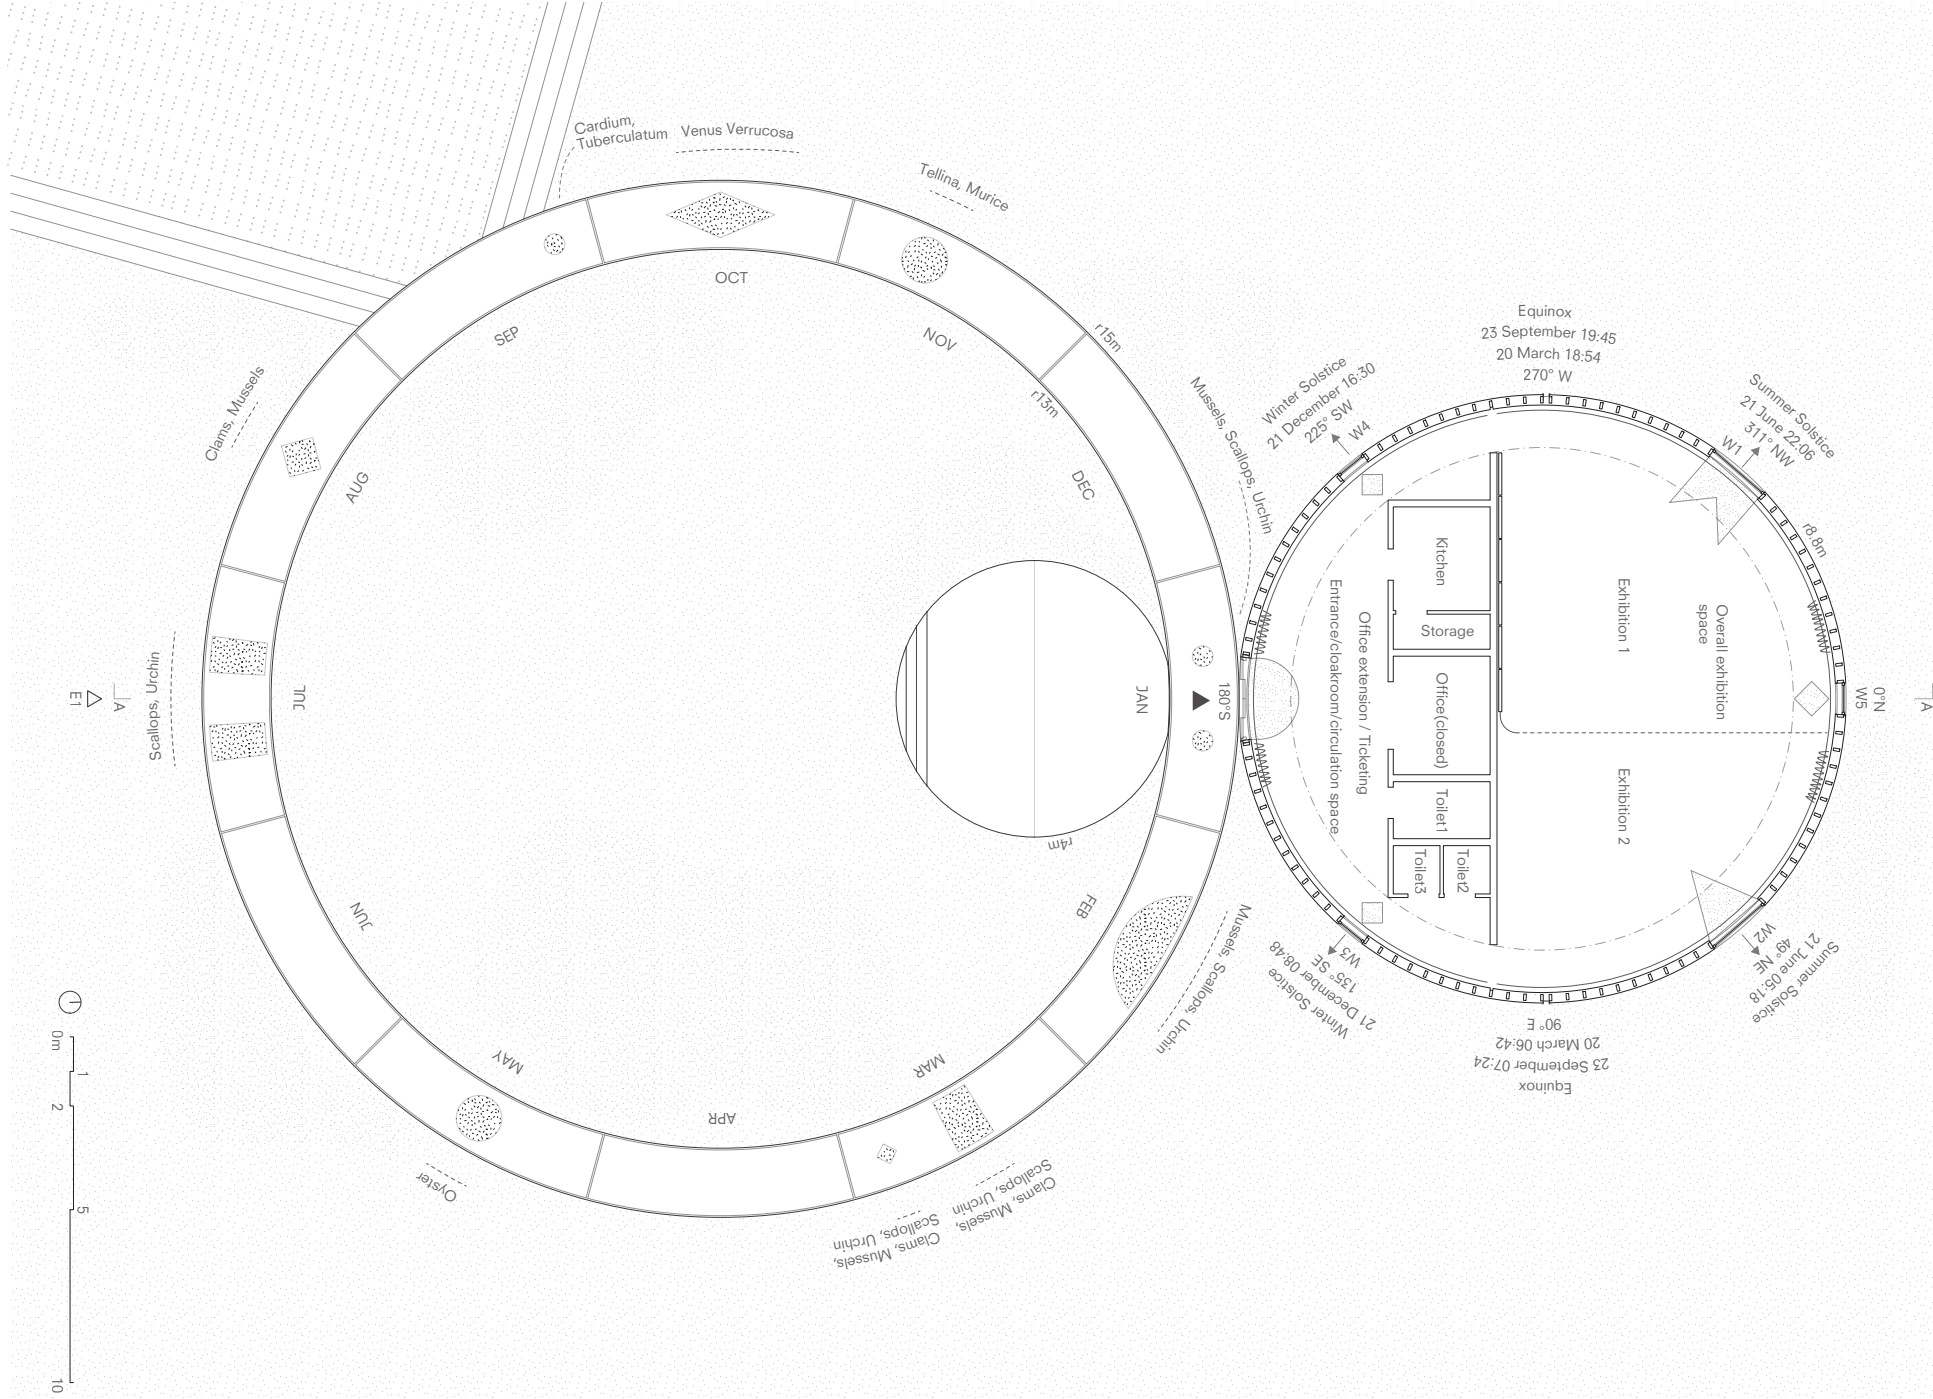


# Floor Plan Observatory

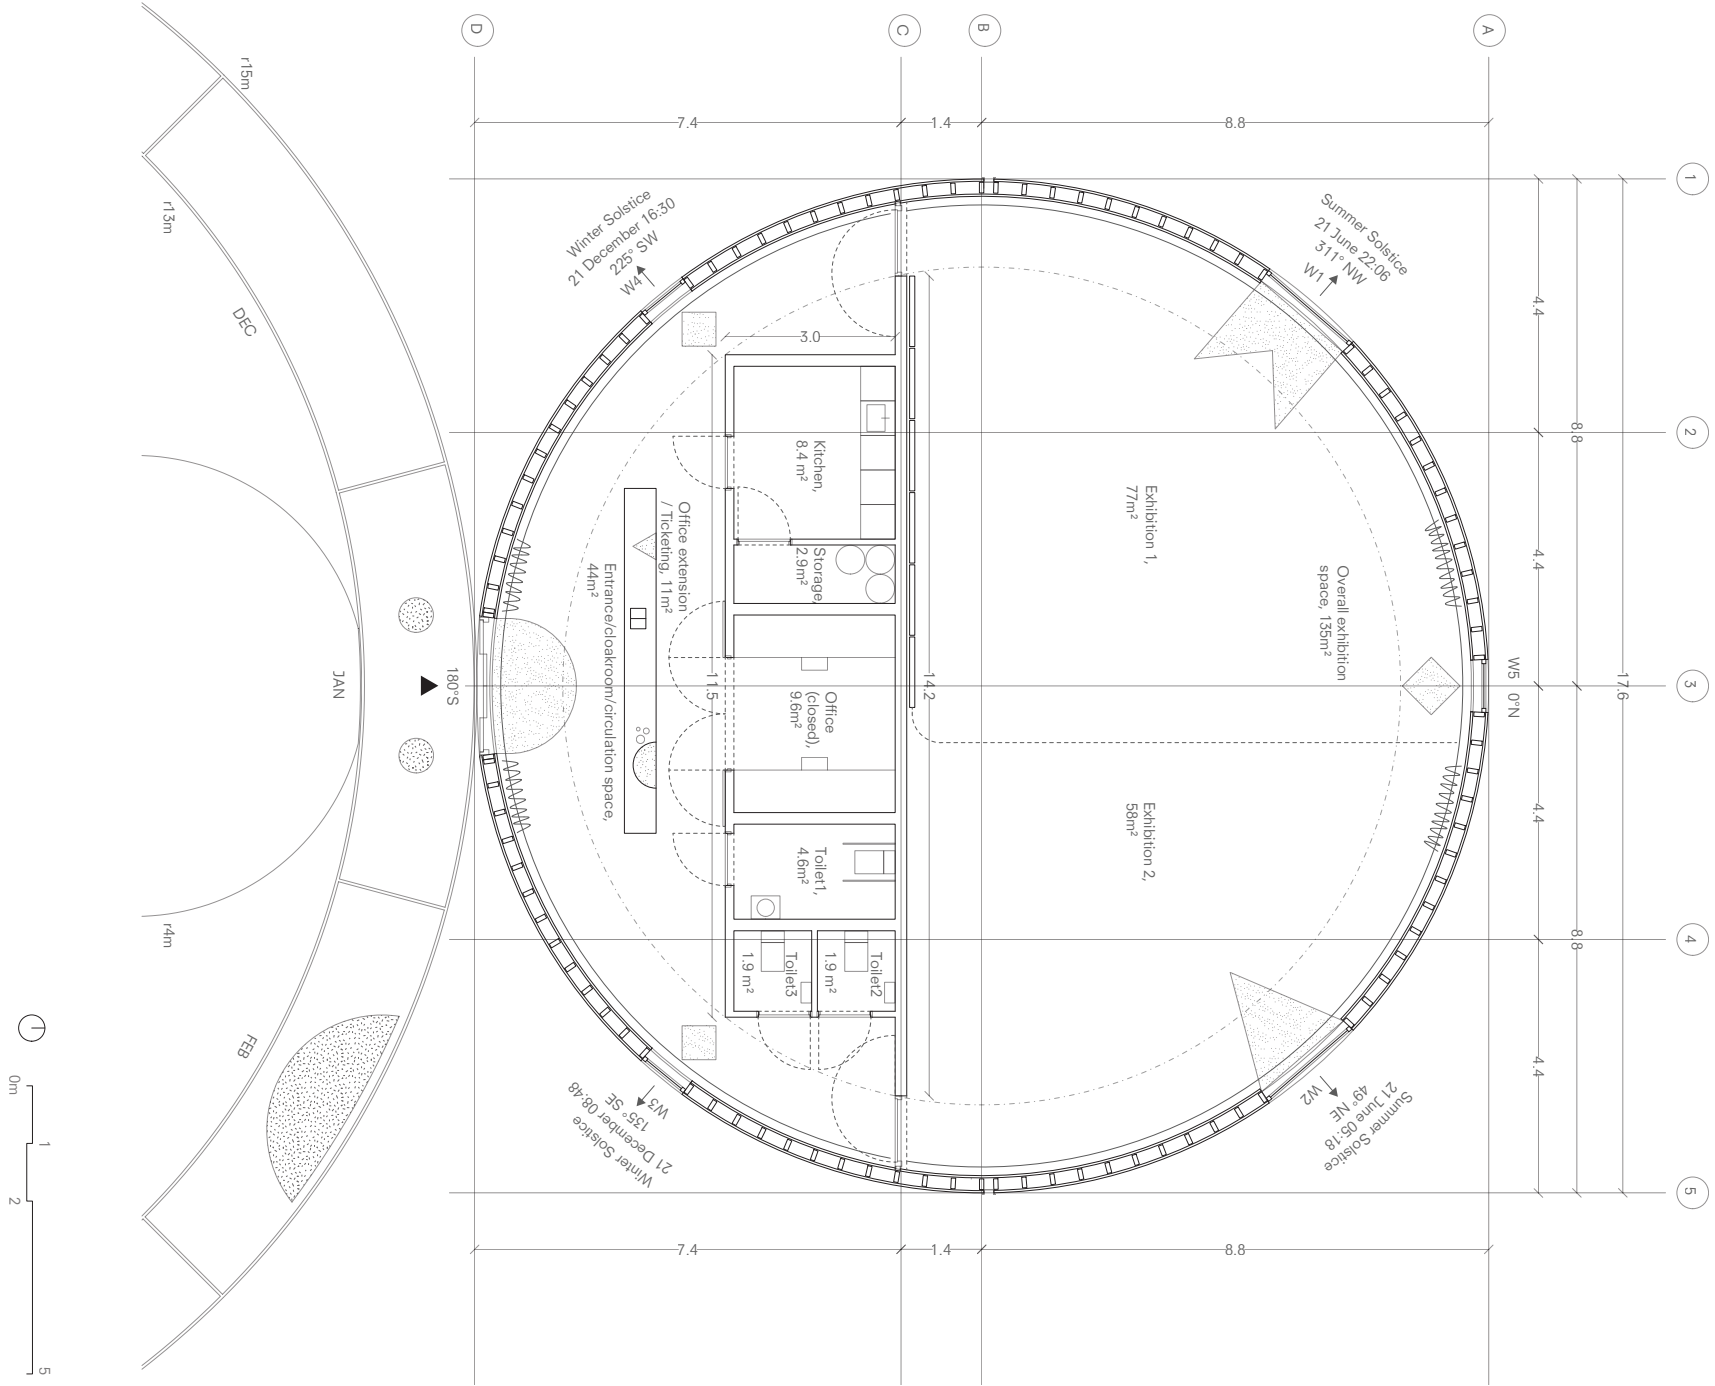


South Elevation & 'AA' Section

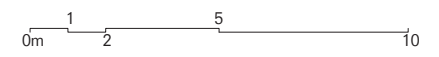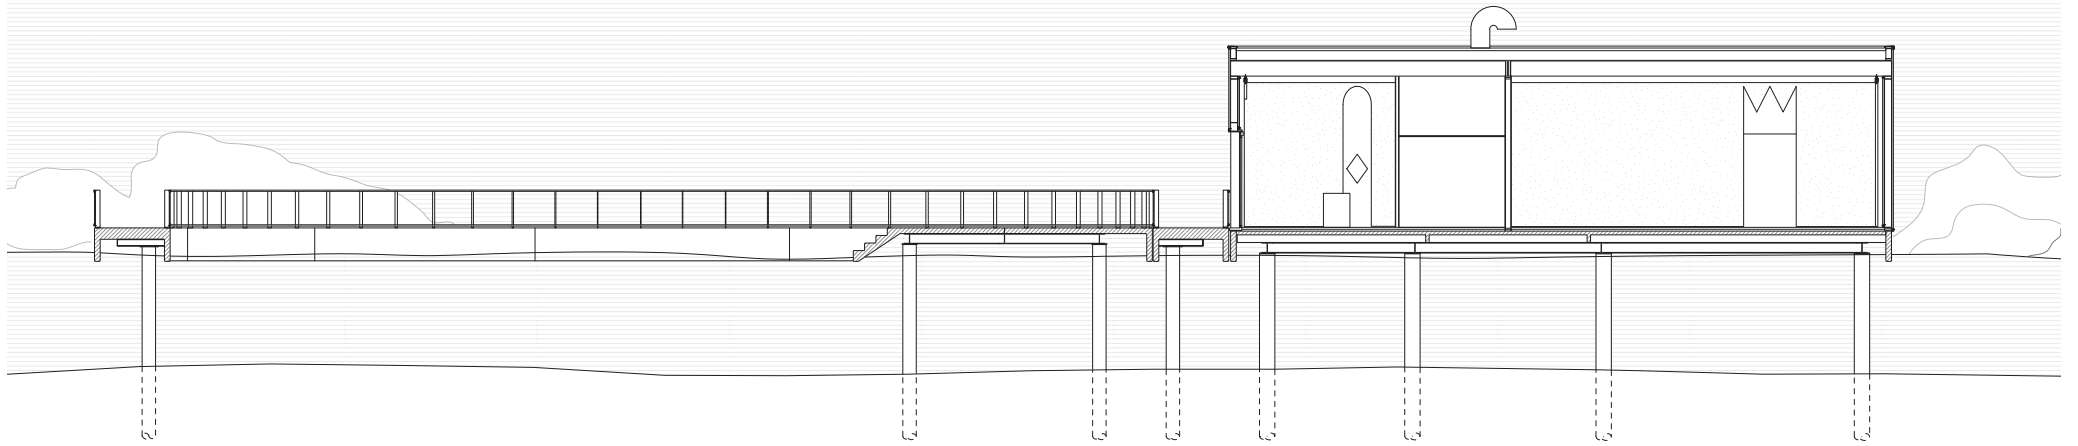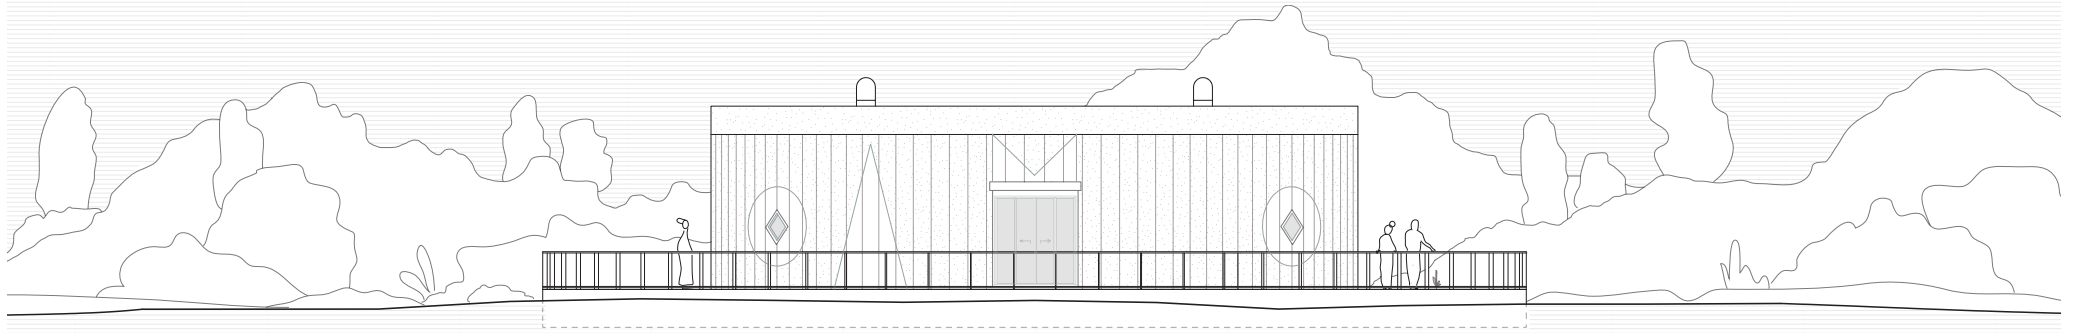


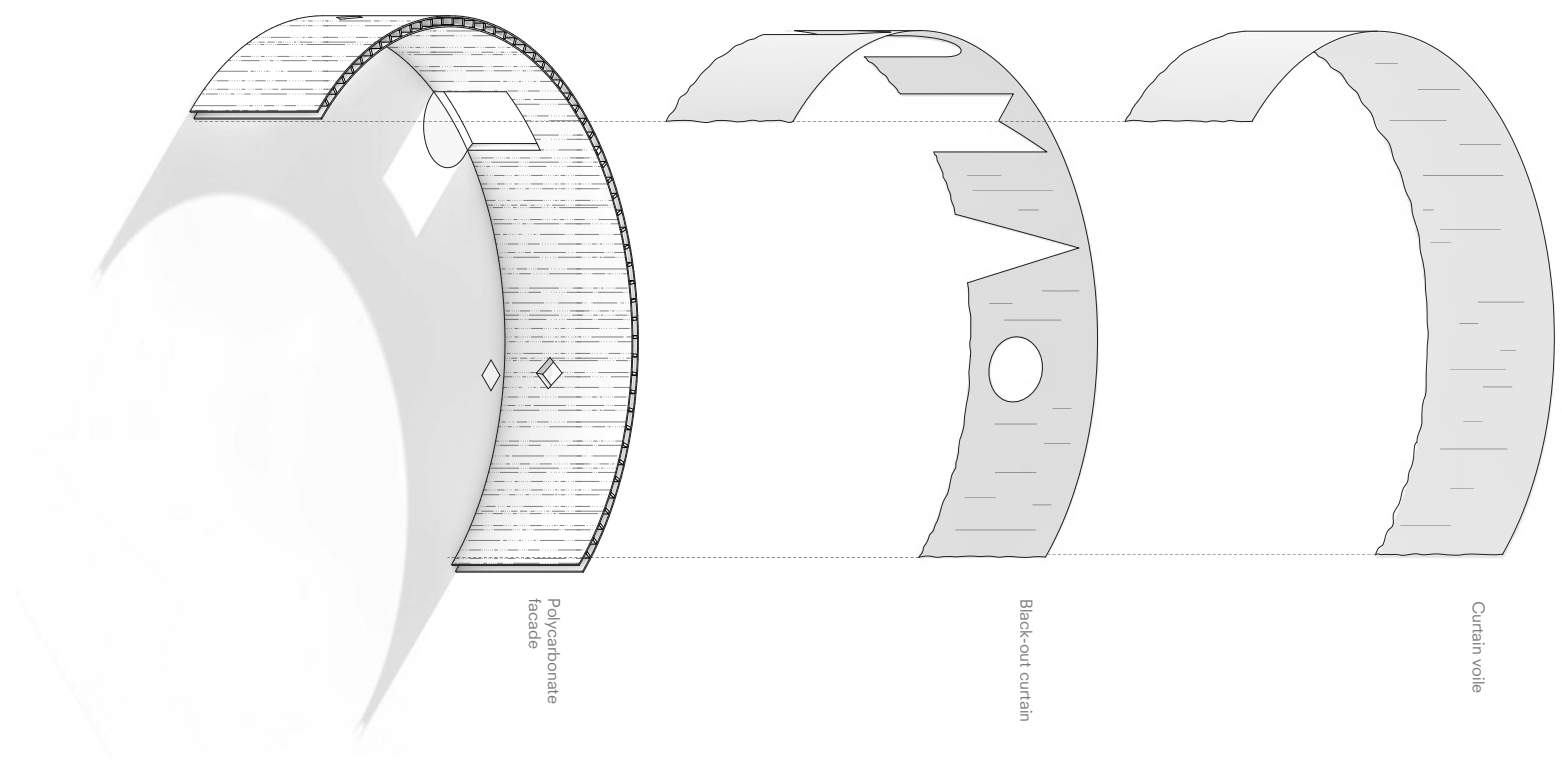


1. Petersburg Lusthof, Vecht

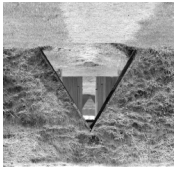


2. Observatorium, Robert Morris

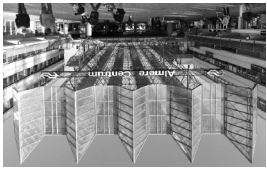


3. Almere Central Station

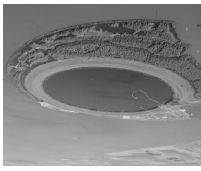

4. IJssellog, Dronen

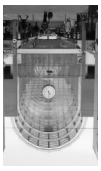

5. Passage, Almere

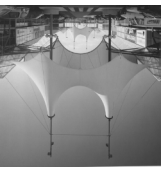


6. Woonboulevard Doemere, Almere




7. Pyramid house, Almere




8. Florade, MVRDV

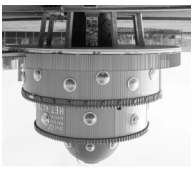


9. Het Klokhuis, Almere

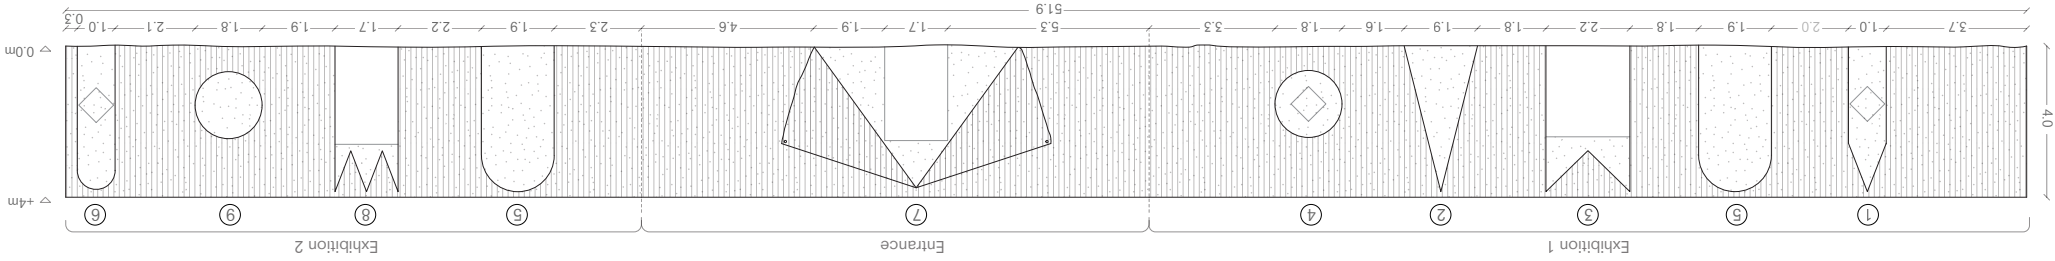

# Detail 1 & 2

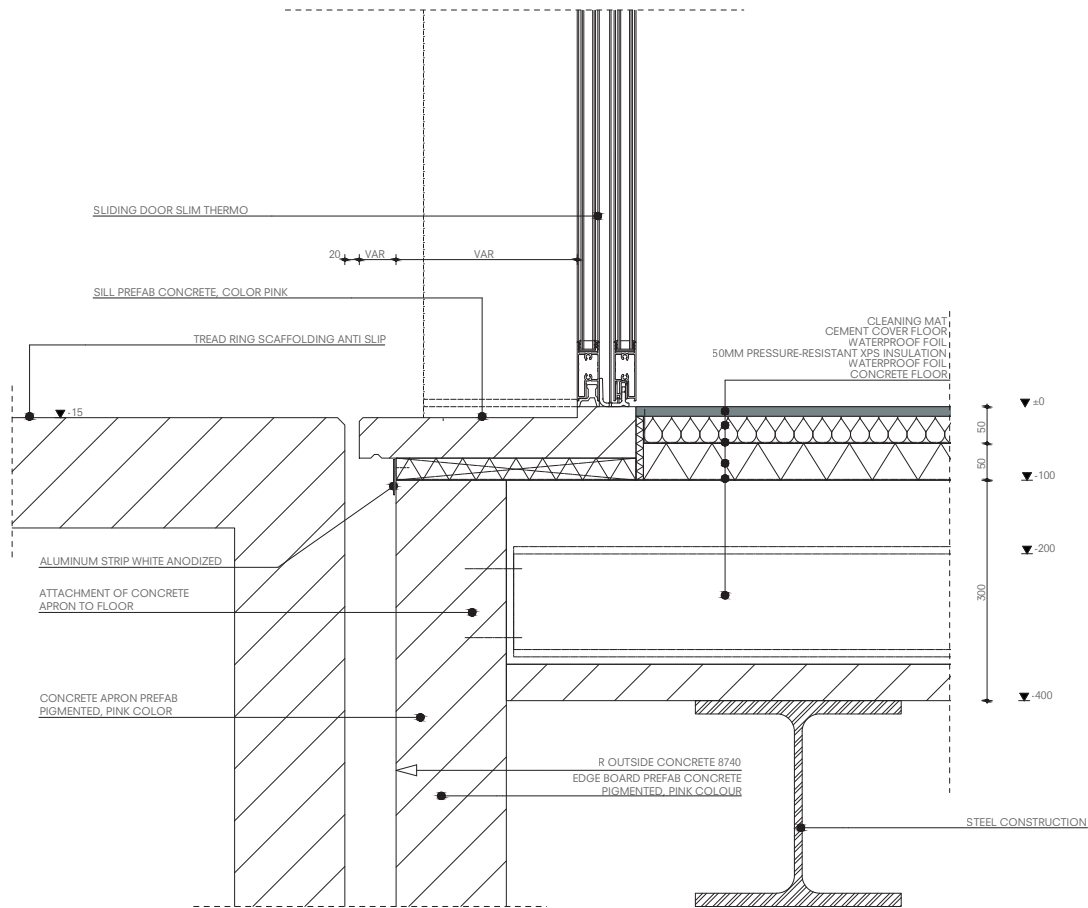


Detail 1: Platform - Pavilion floor connection

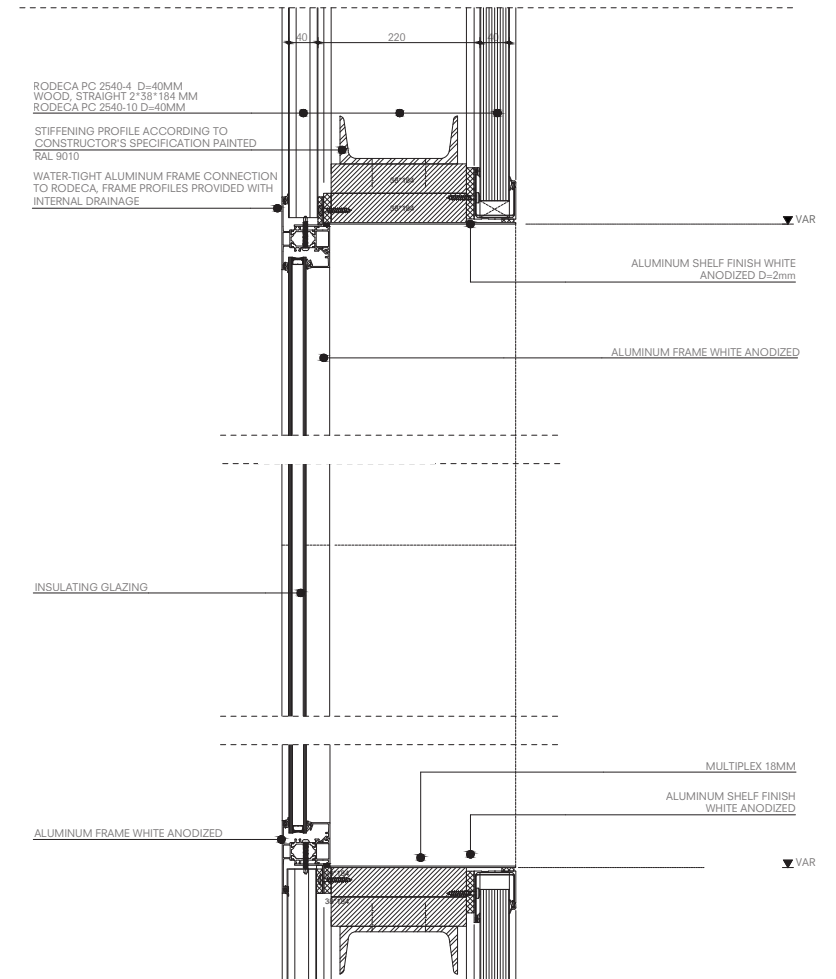


Detail 2: South-West Window



# Detail 3&4

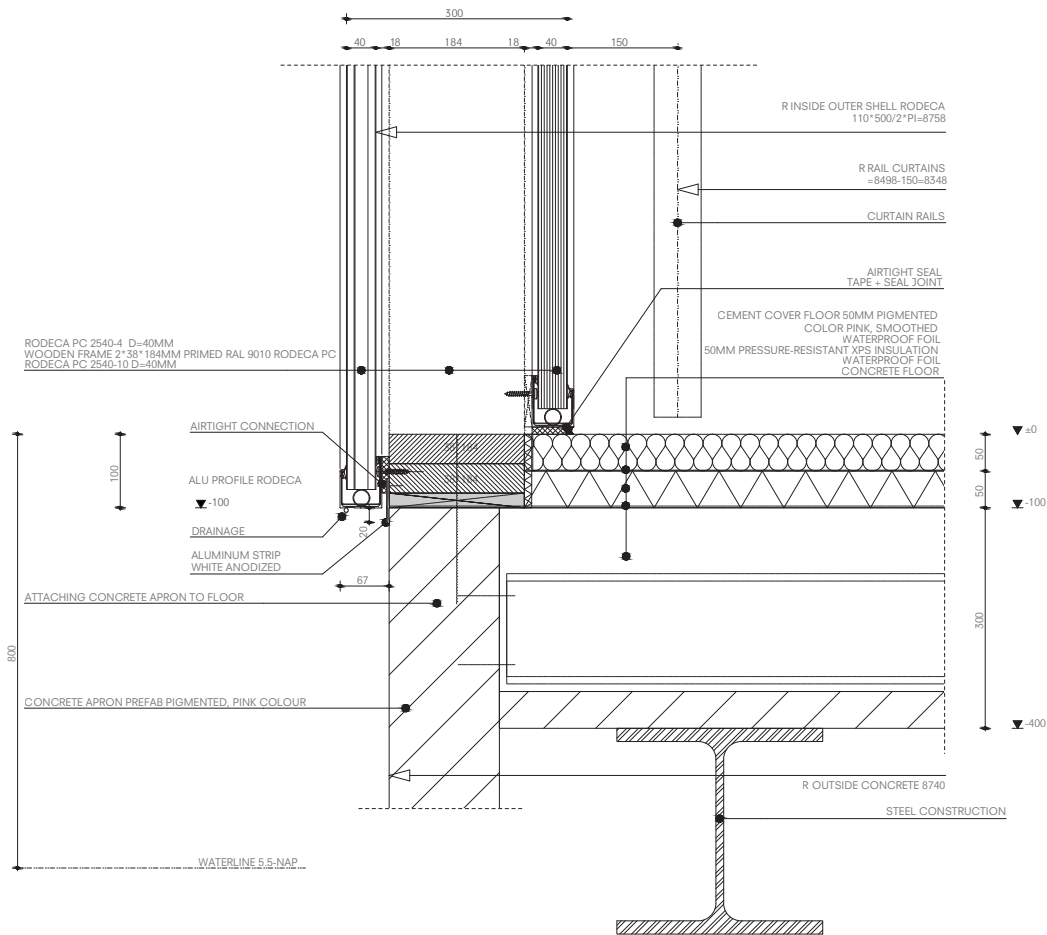

Detail 3: Facade

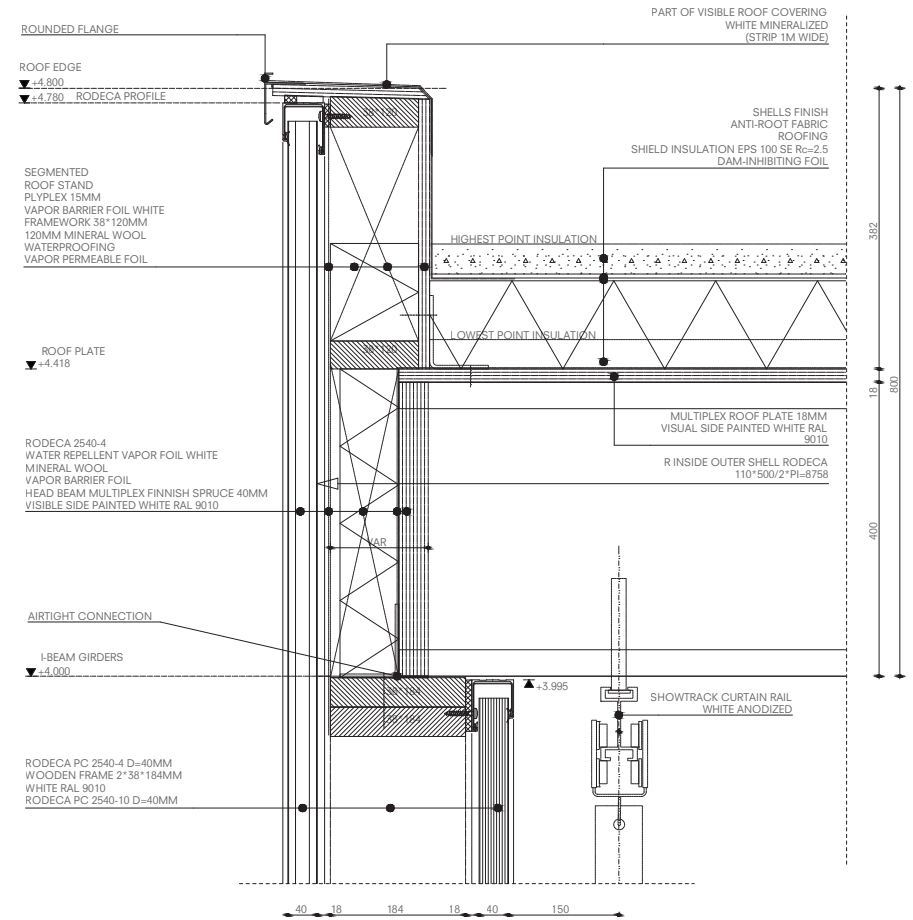

Detail 4: Roof