


Plattegrond begane grond Noord - California Winery

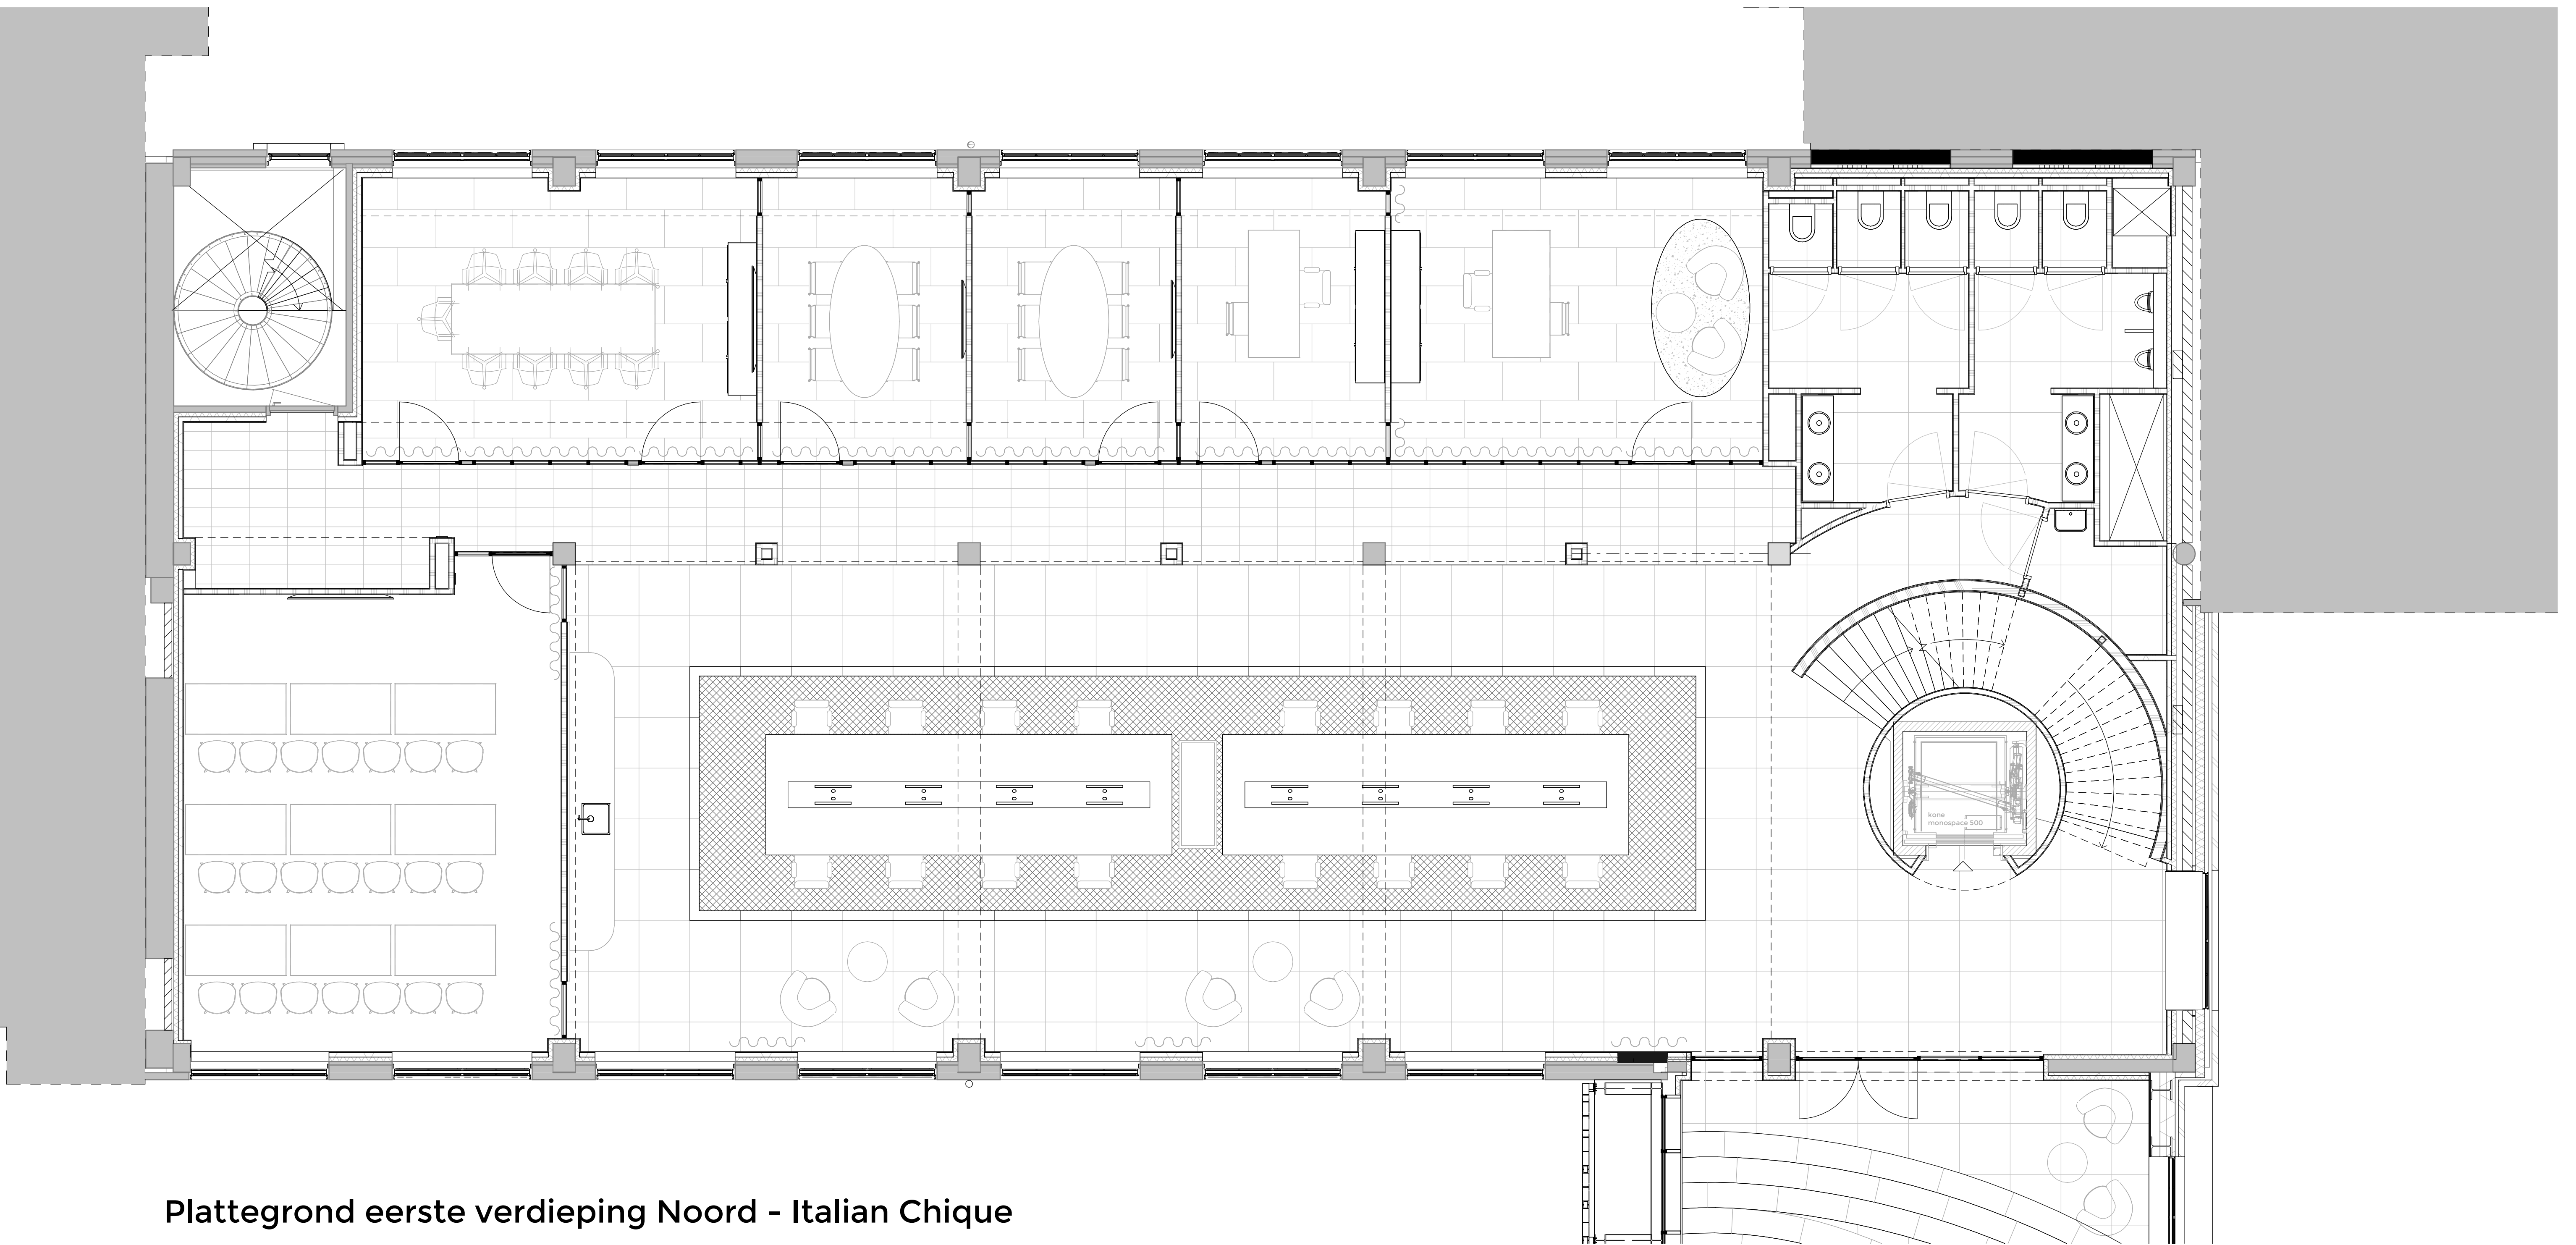

Plattegrond eerste verdieping Noord - Italian Chique