


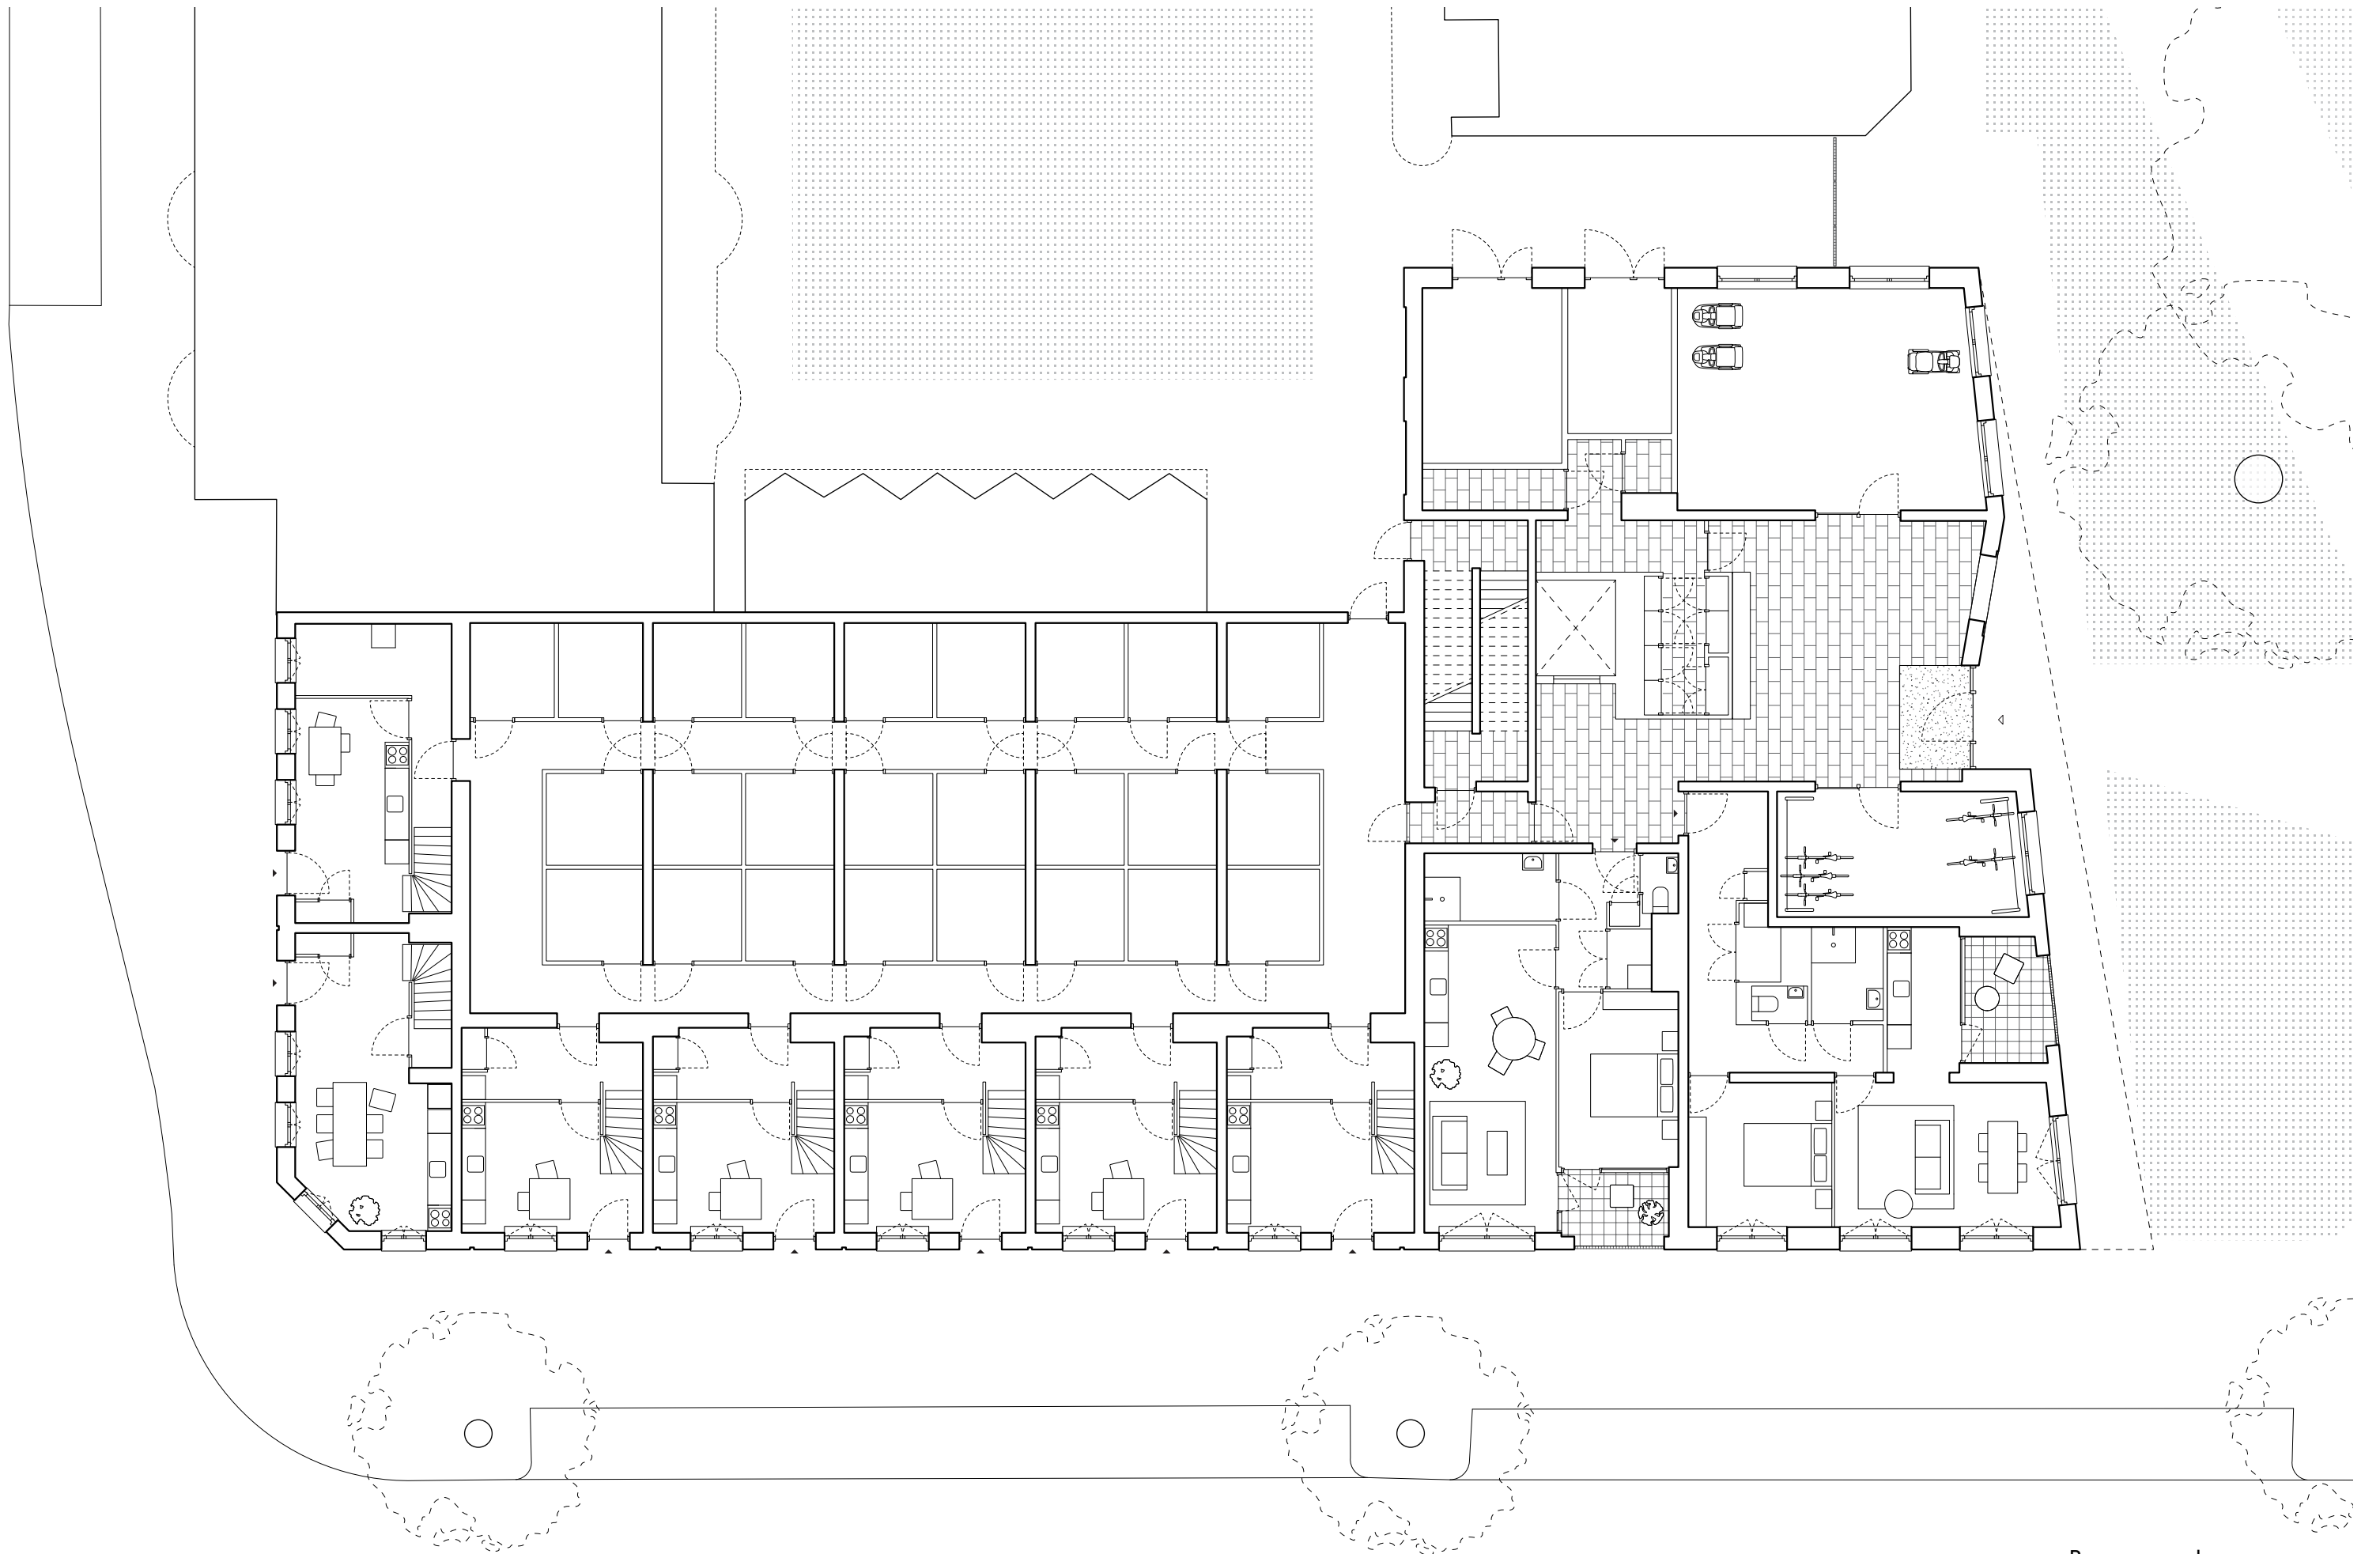

Begane grond

