




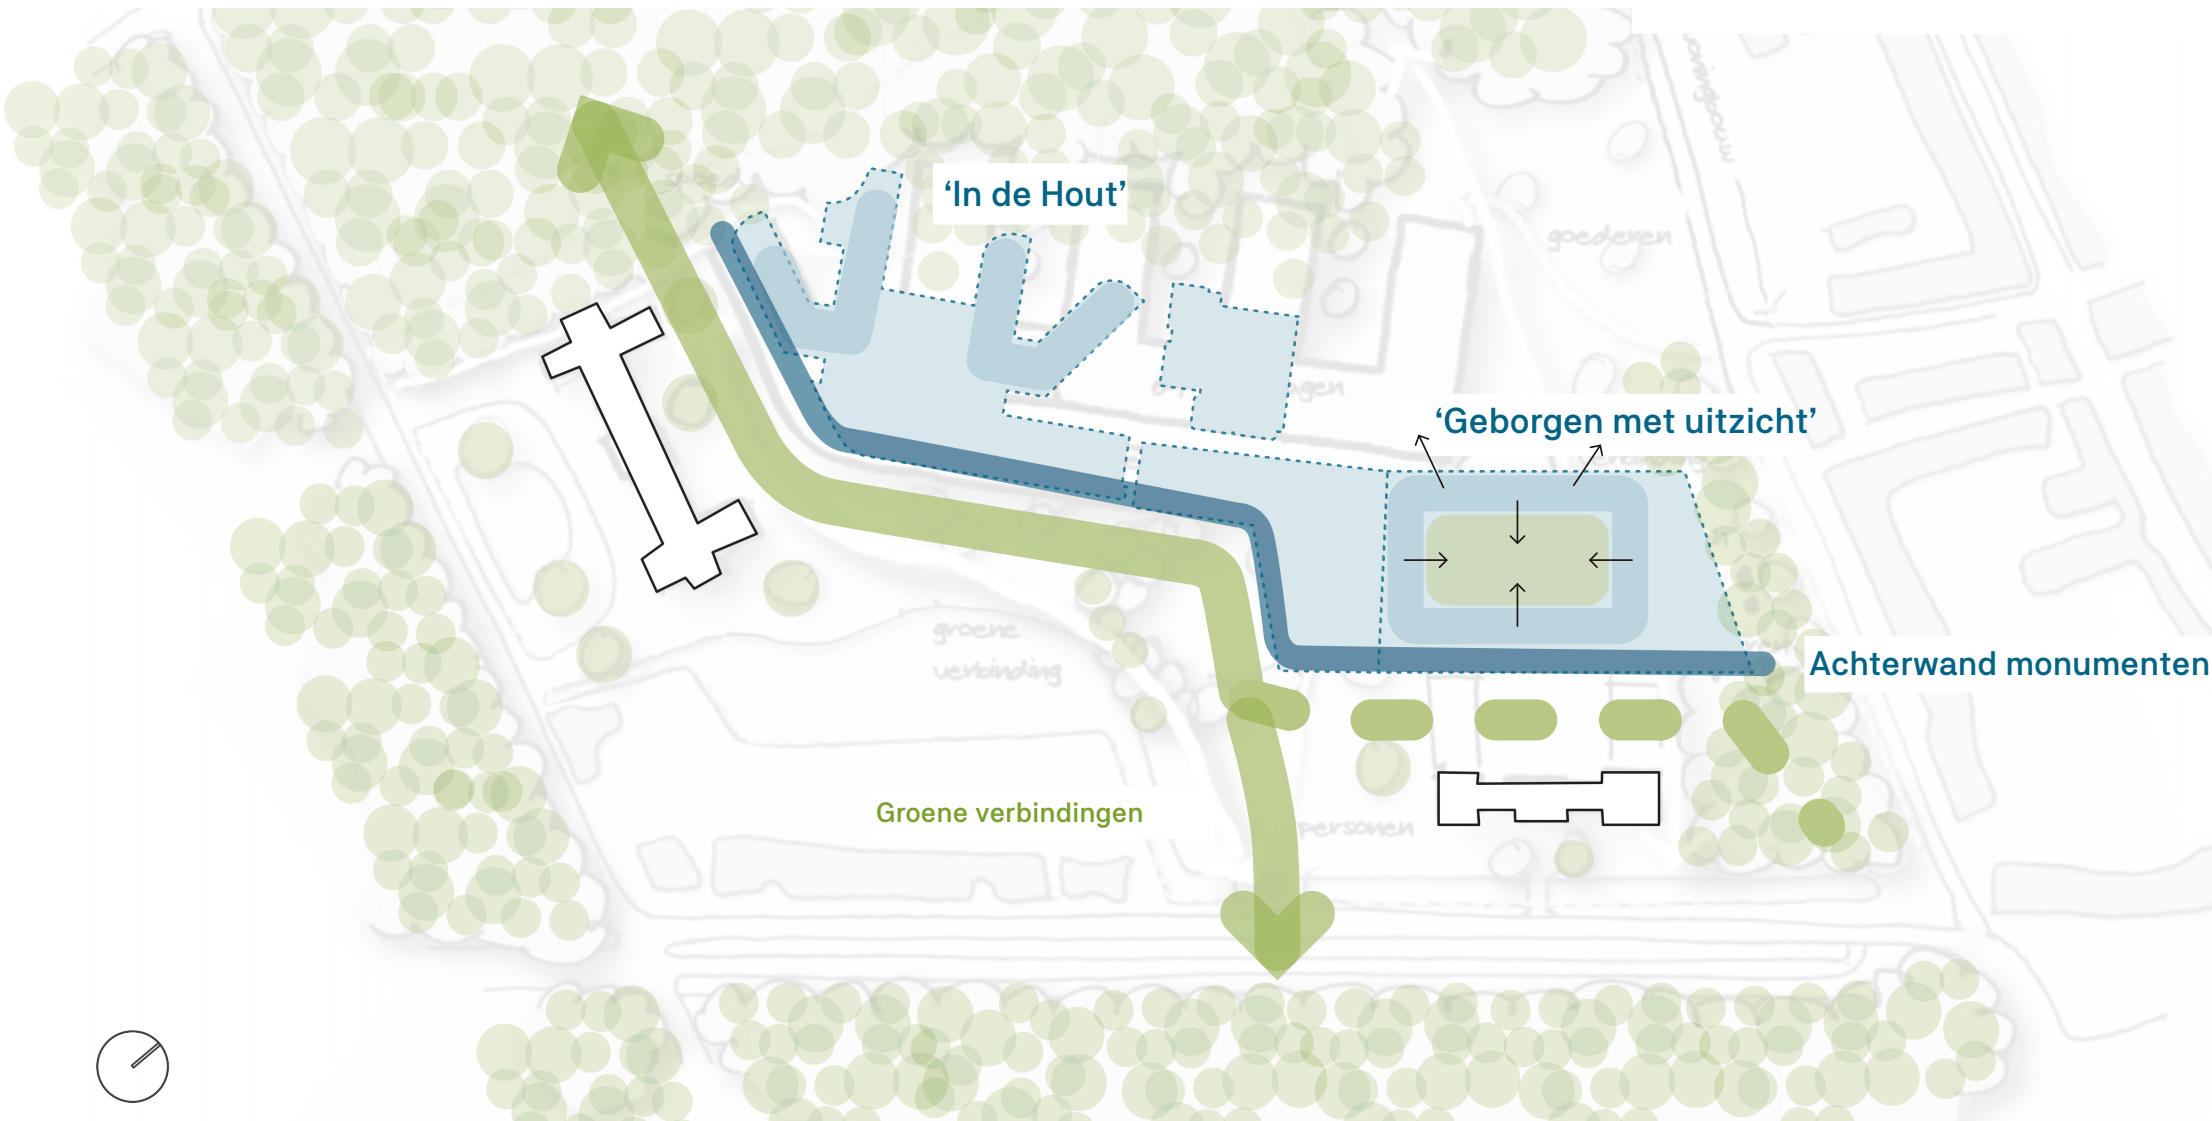

'In de Hout'


'Geborgen met uitzicht'

Achterwand monumenten

Groene verbindingen



Ground Floor

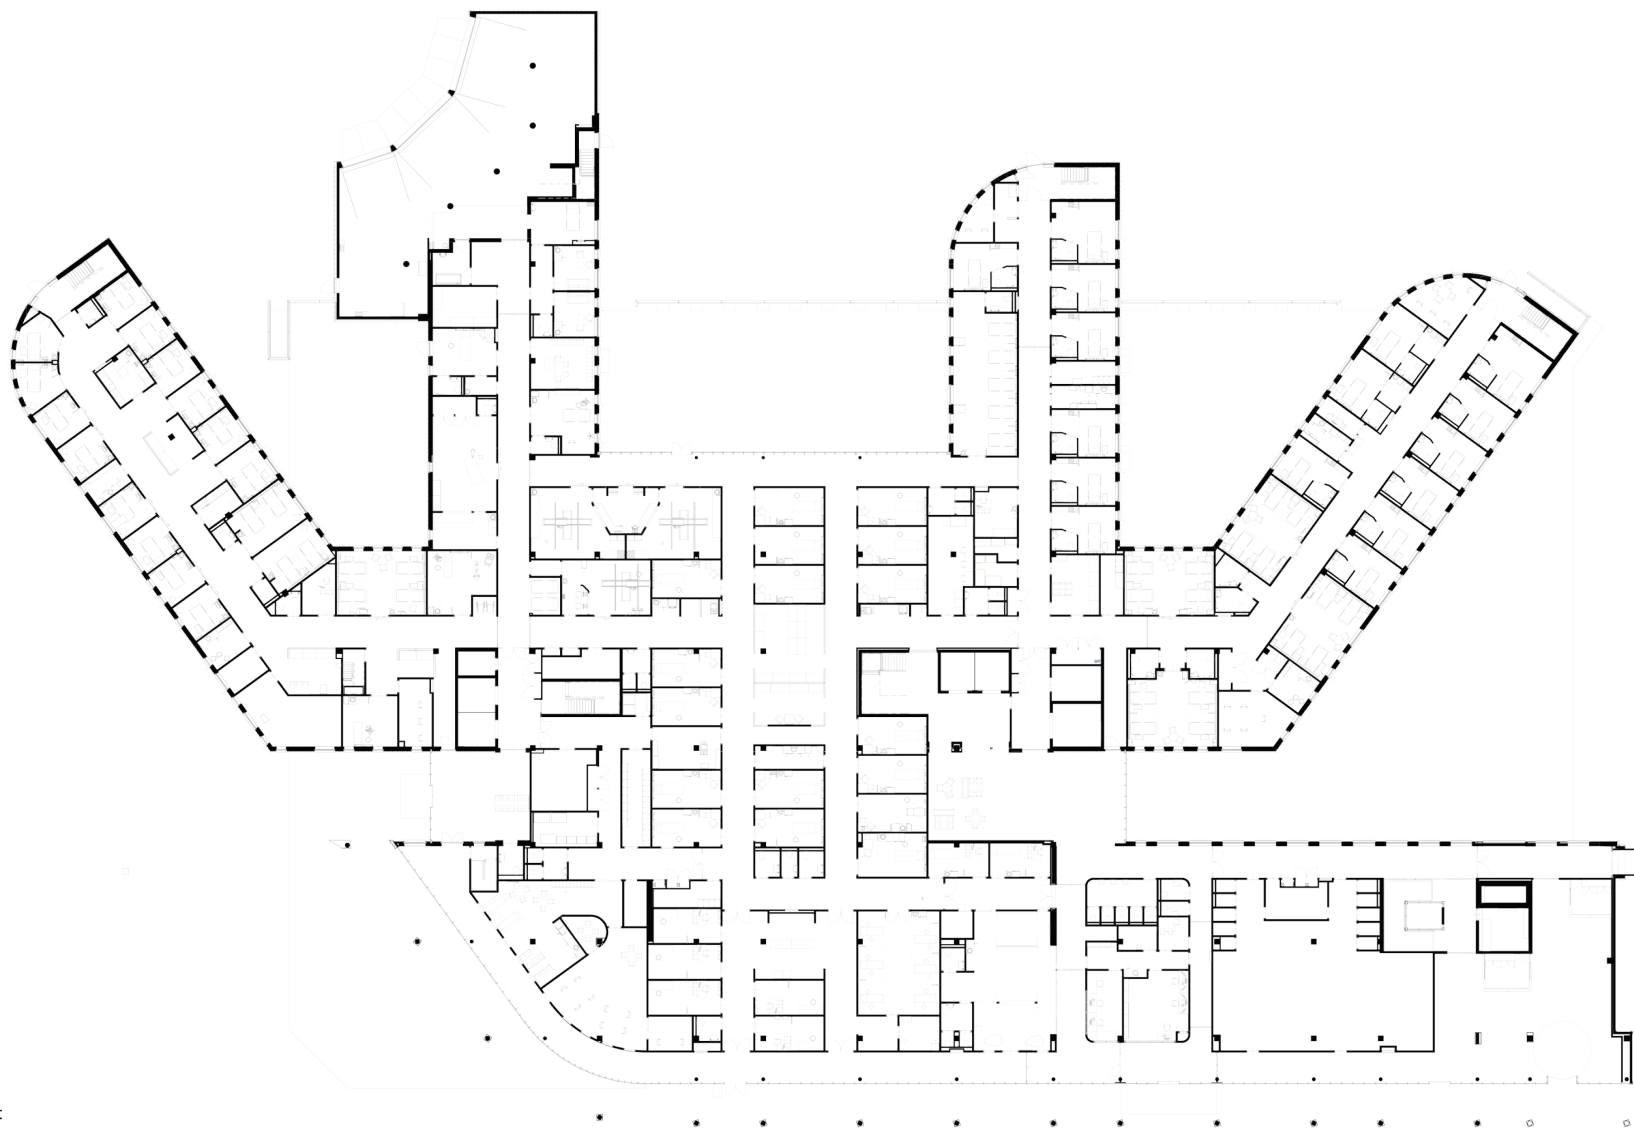


Gortemaker
Algra
Feenstra

Architecture
Development
Research

www.gaf.eu info@gaf.eu +31 10 297 3030

First Floor

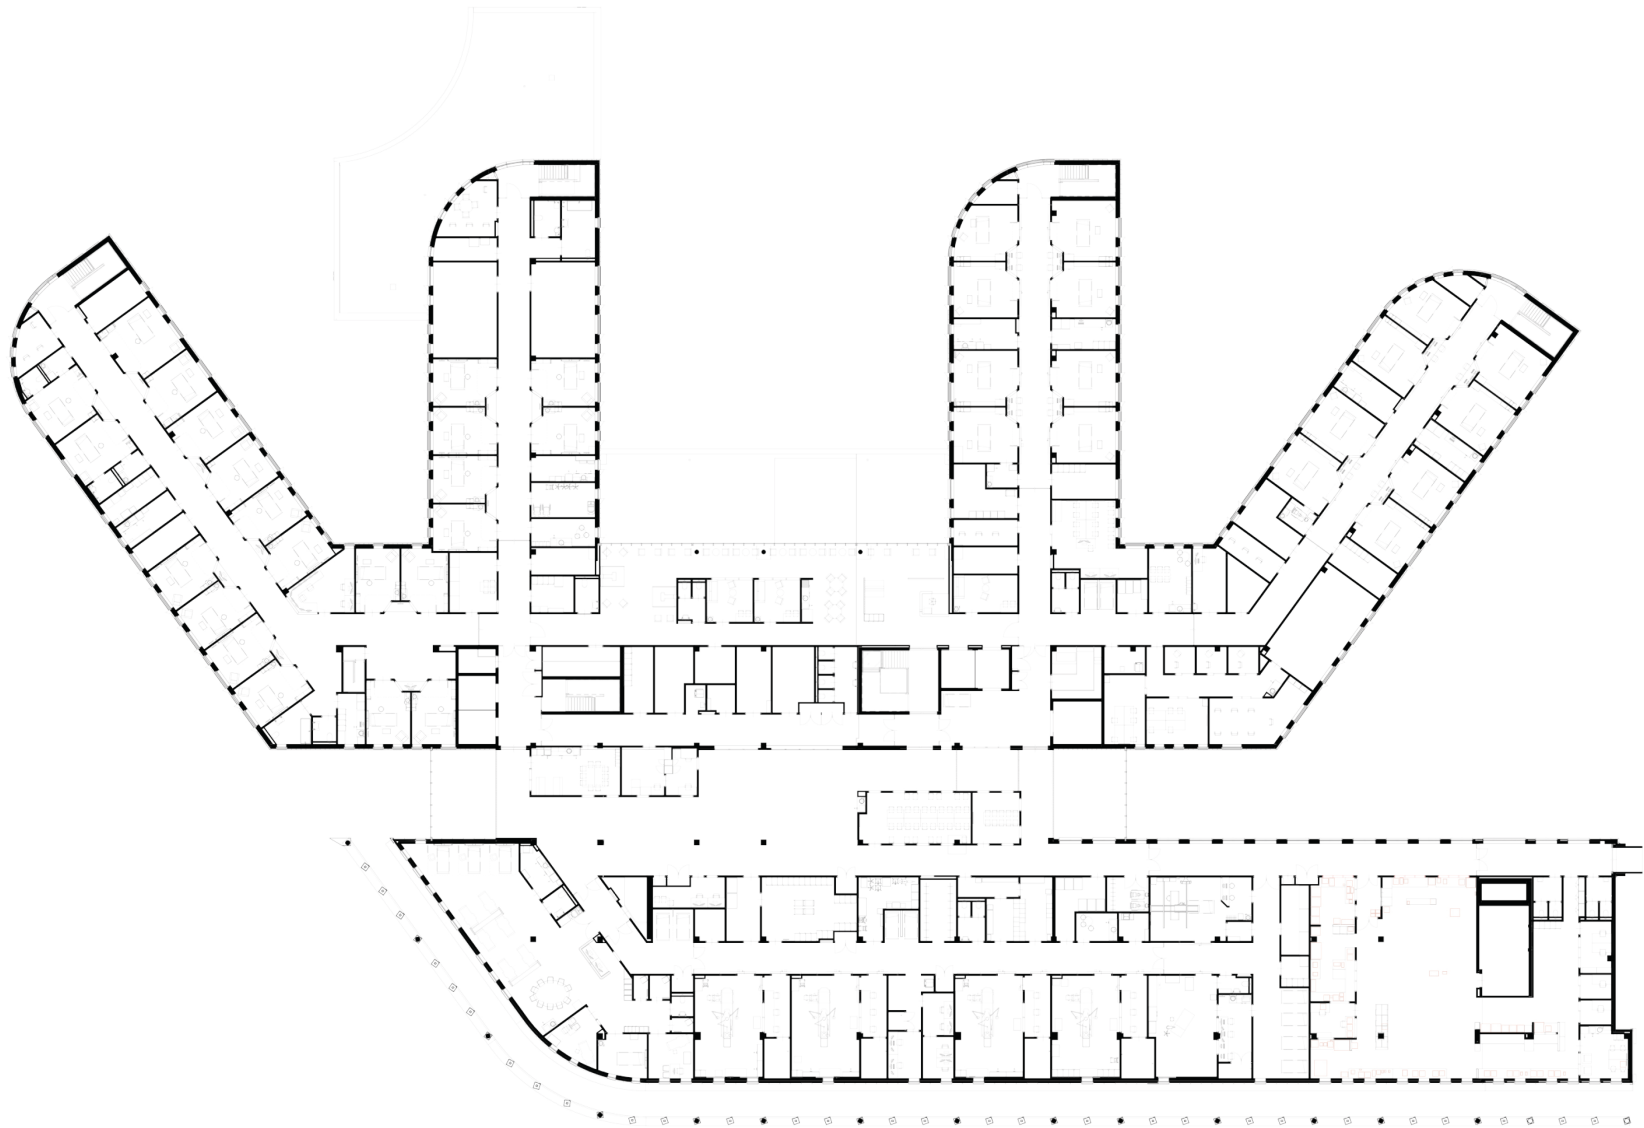

Gortemaker
Algra
Feenstra

Architecture
Development
Research

www.gaf.eu info@gaf.eu +31 10 297 3030