


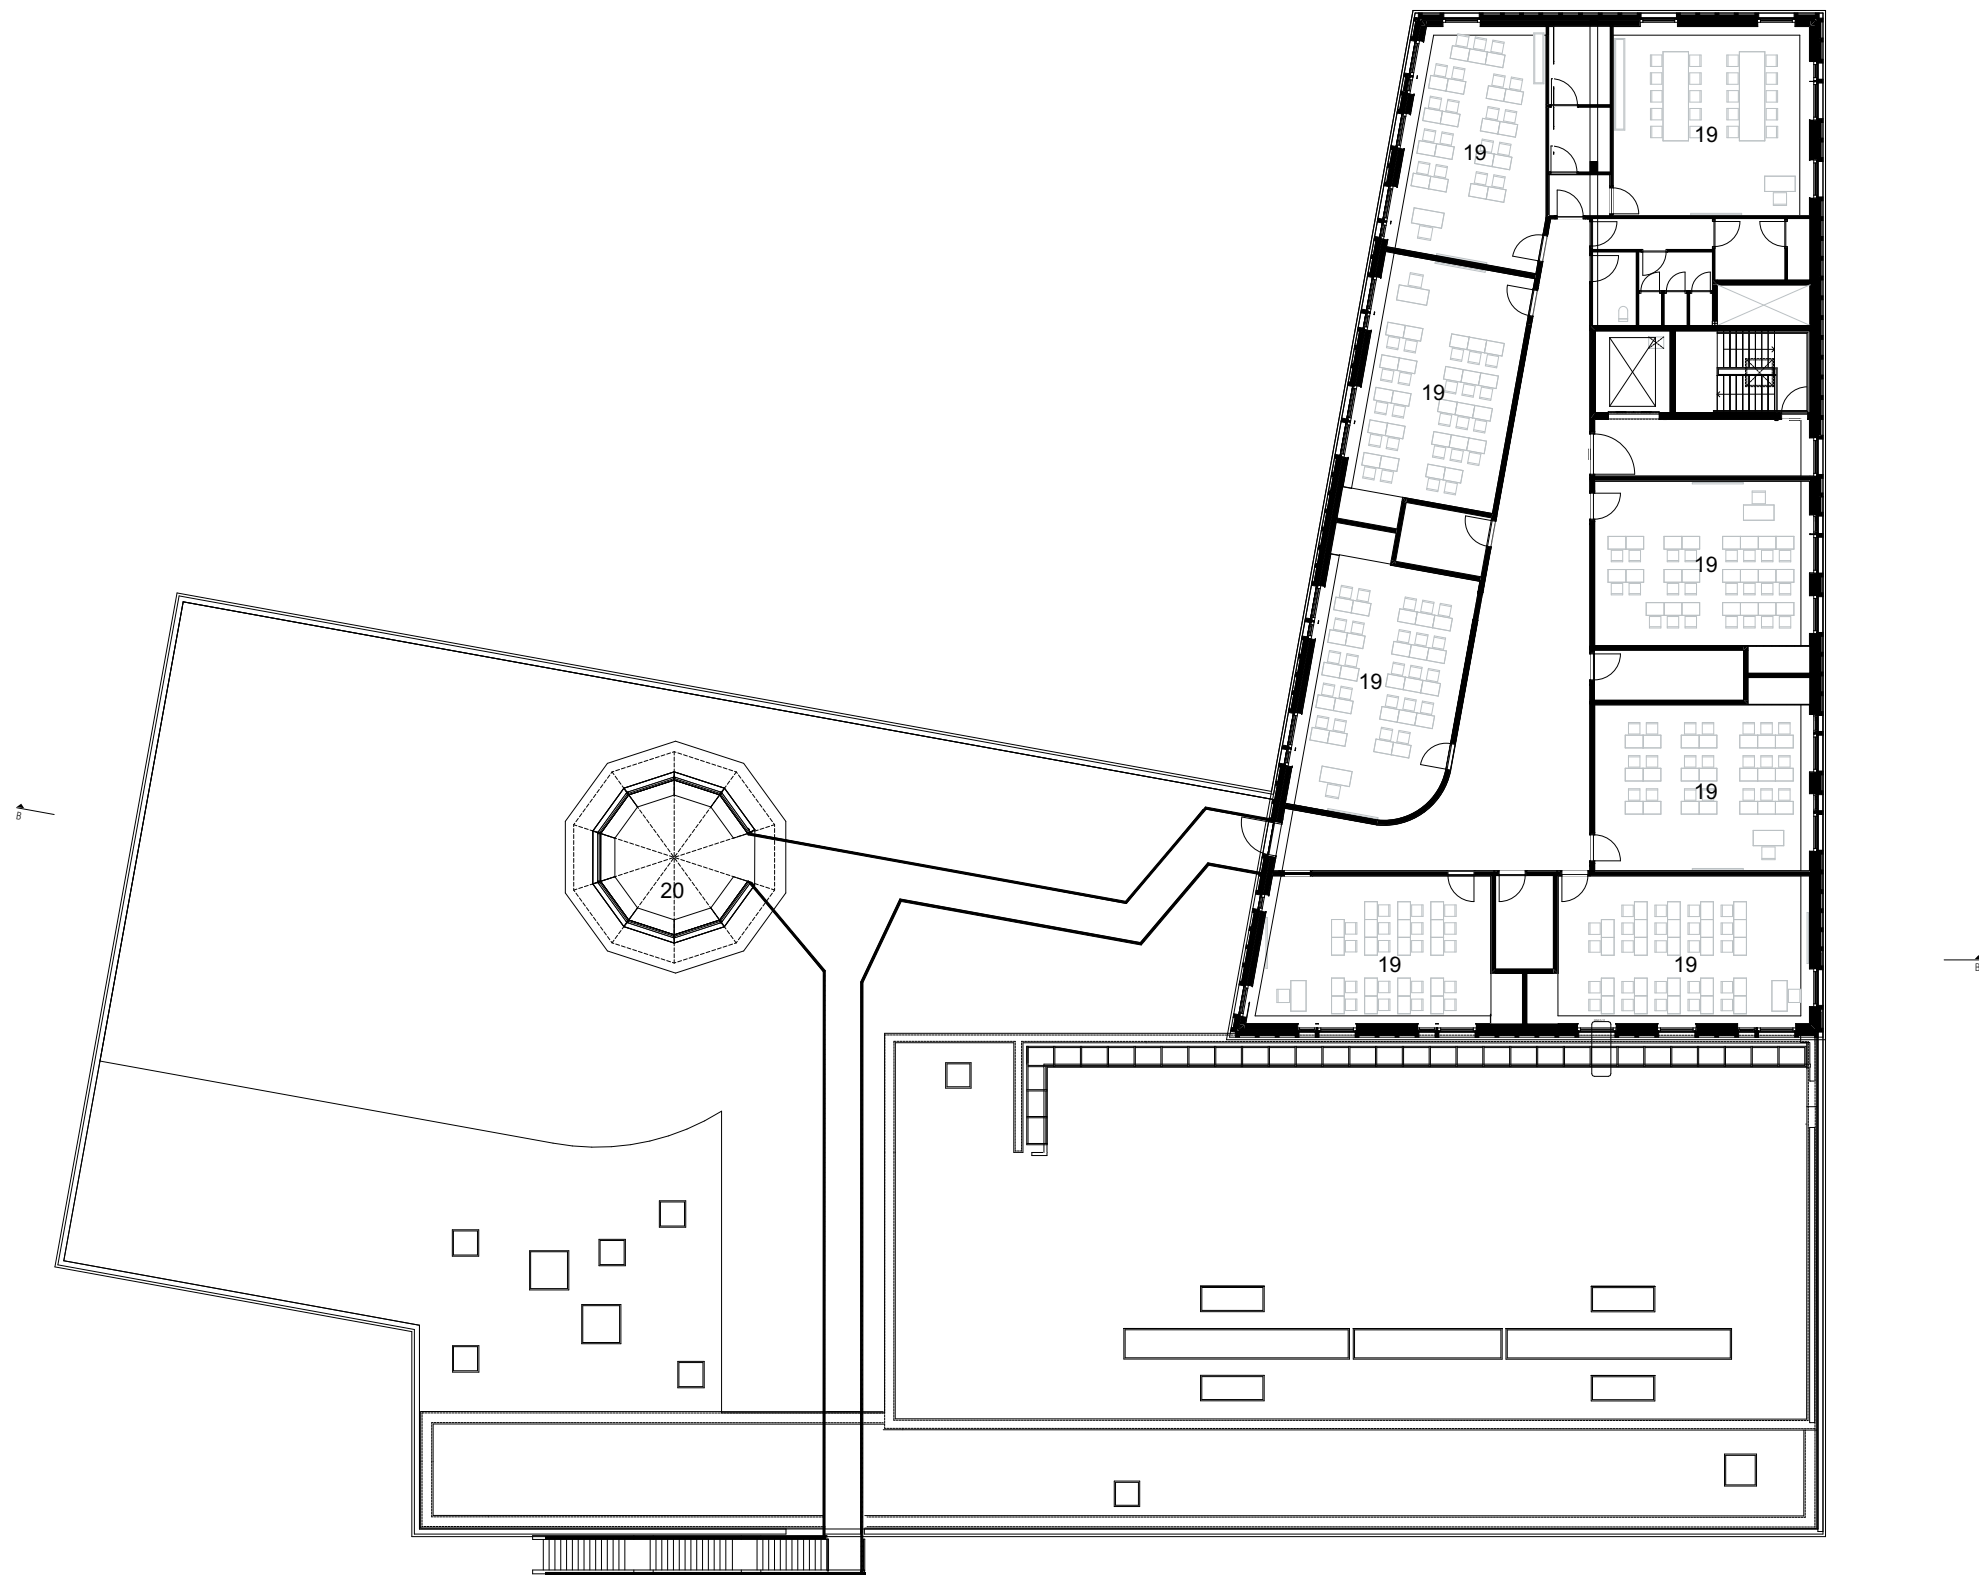

verdieping 2
19 leslokaal 20 de faar